


Preliminary Not For Construction

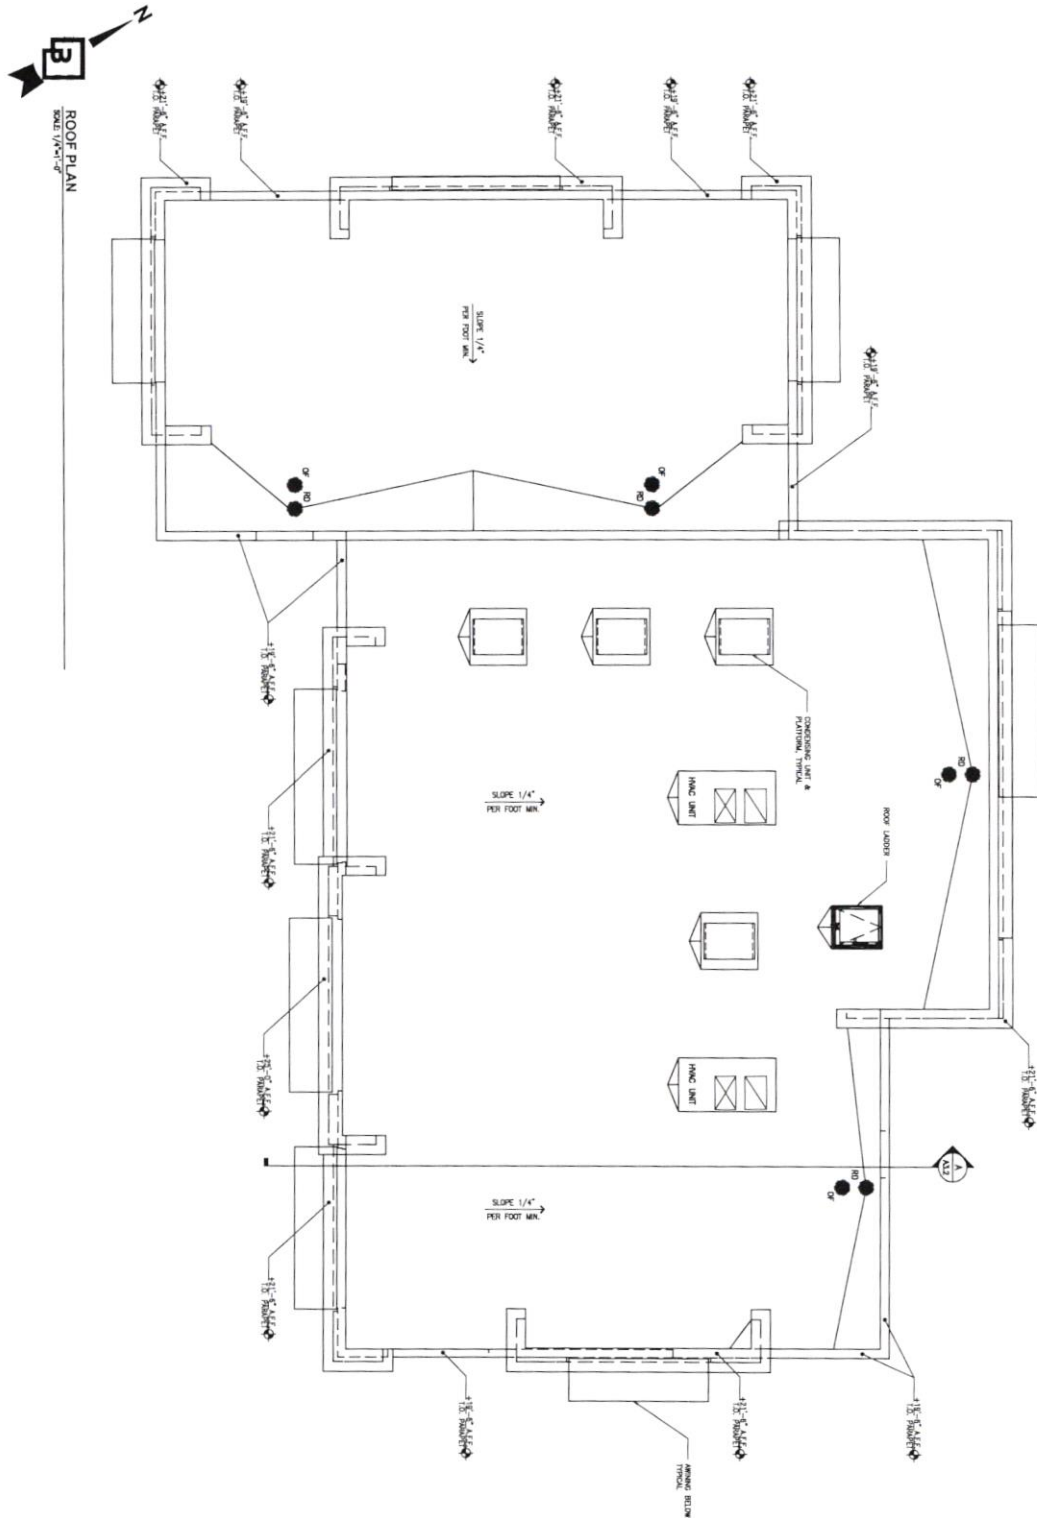

3	01/16/23	RHC	KCH	KCH	DEVELOPMENT REVIEW REVISION #4
2	04/27/24	RHC	KCH	KCH	DEVELOPMENT REVIEW REVISION #3
1	05/26/24	RHC	KCH	KCH	DEVELOPMENT REVIEW REVISION #2
1	06/27/23	AW	-	-	DEVELOPMENT REVIEW REVISIONS

No.	Date	By	Chk.	Appr.	Revision
-----	------	----	------	-------	----------

Job Number 22623	 Barghausen Consulting Engineers, LLC. 18215 72nd Avenue South Kent, WA 98032 425.251.6222 barghausen.com	Designed <u>EP</u>	Scale	For
Sheet A1.2		Drawn <u>EP</u>	Horizontal 1/4" = 1'-0"	
		Checked <u>MC</u>	Vertical	
		Approved _____	Date _____	

JAY WARAICH
301 E BIDWELL STREET
FOLSOM, CALIFORNIA 95630

Title
ROOF PLAN

690 AIRPORT BLVD
SALINAS, CA 93905