


# ABBOTT STREET SANITARY SEWER AND PAVEMENT IMPROVEMENTS

PROJECT No. 9981

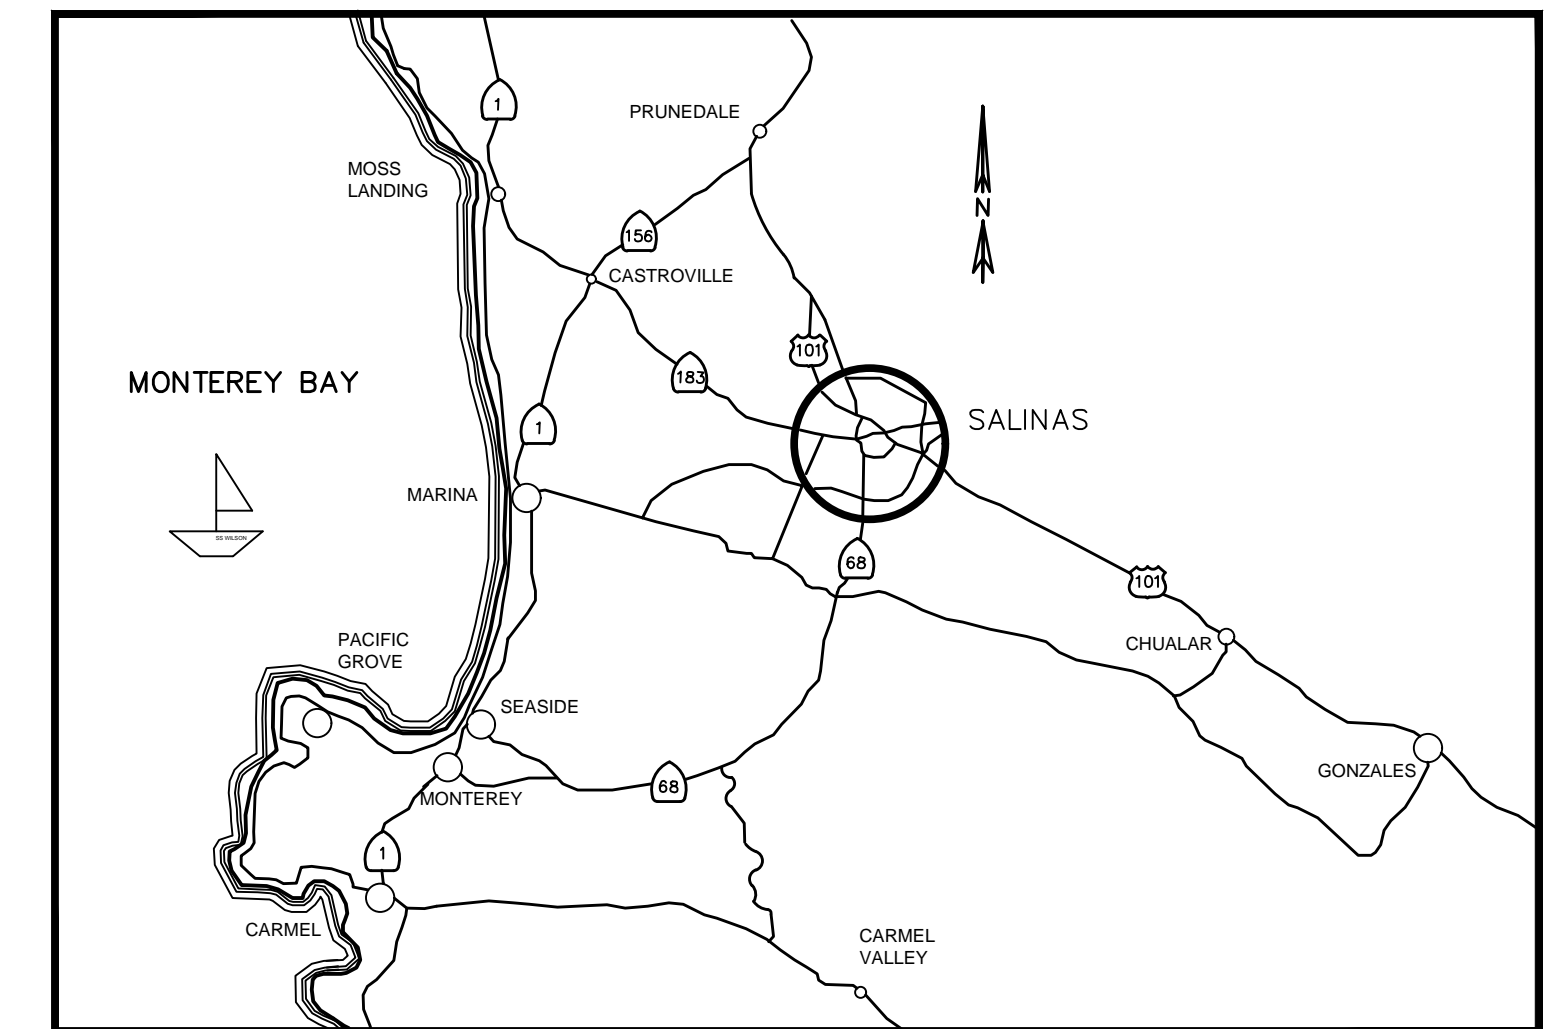

VICINITY MAP  
NOT TO SCALE



LOCATION MAP  
NOT TO SCALE

SHEET INDEX	
SH. No.	SHEET TITLE
1	TITLE SHEET
2	NOTES
3-5	DETAILS
6	EROSION AND SEDIMENT CONTROL
7&9	FDR - ABBOTT ST
8	HARKINS PAVEMENT
10-11	OVERLAY - ABBOTT ST
12-14	STRIPING & SIGNING PLANS
T-1	TITLE SHEET
N-1	NOTES, LEGEND & ABBREVIATIONS
PP-1	HARKINS ROAD / ABBOTT STREET - PLAN AND PROFILE
PP-2	HARKINS ROAD / ABBOTT STREET - PLAN AND PROFILE
PP-3	HARKINS ROAD / ABBOTT STREET - PLAN AND PROFILE
PP-4	HARKINS ROAD / ABBOTT STREET - PLAN AND PROFILE
PP-5	ABBOTT STREET / HARRIS ROAD - PLAN AND PROFILE
PP-6	ABBOTT STREET / HARRIS ROAD - PLAN AND PROFILE
PP-7	ABBOTT STREET / HARRIS ROAD - PLAN AND PROFILE
SS-1	SS MANHOLE REHABILITATION PLAN
CD-1	CIVIL DETAILS SHEET 1
CD-2	CIVIL DETAILS SHEET 2



DATE	REVISION	APP.

