


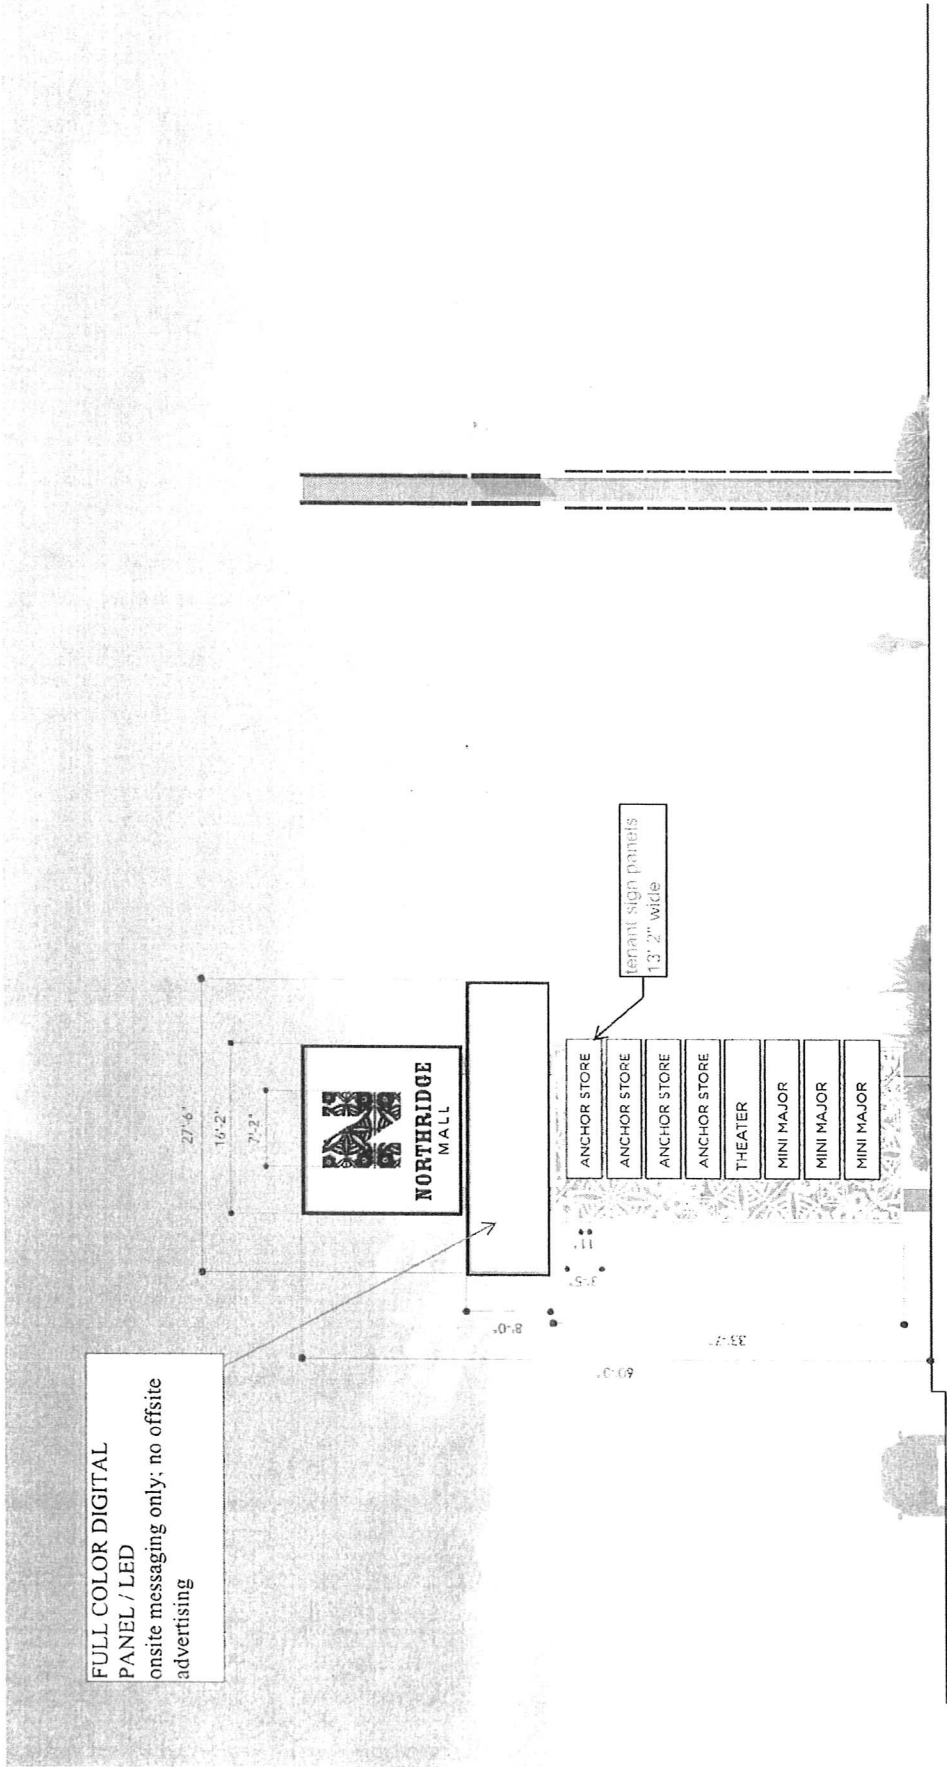

1 FRONT ELEVATION
SCALE: 1/8" = 1'-0"

2 SIDE ELEVATION
SCALE: 1/8" = 1'-0"

NR1: Project Identity Pylon

NOTES: 1. This elevation is for the front of the pylon. The side elevation is for the side of the pylon. The pylon is to be constructed of aluminum and is to be painted a dark gray color. The sign arm is to be constructed of aluminum and is to be painted a dark gray color. The signs are to be constructed of aluminum and are to be painted a dark gray color. The signs are to be illuminated with LED lights. The signs are to be maintained in good condition at all times. The signs are to be replaced as needed. The signs are to be replaced as needed. The signs are to be replaced as needed.