


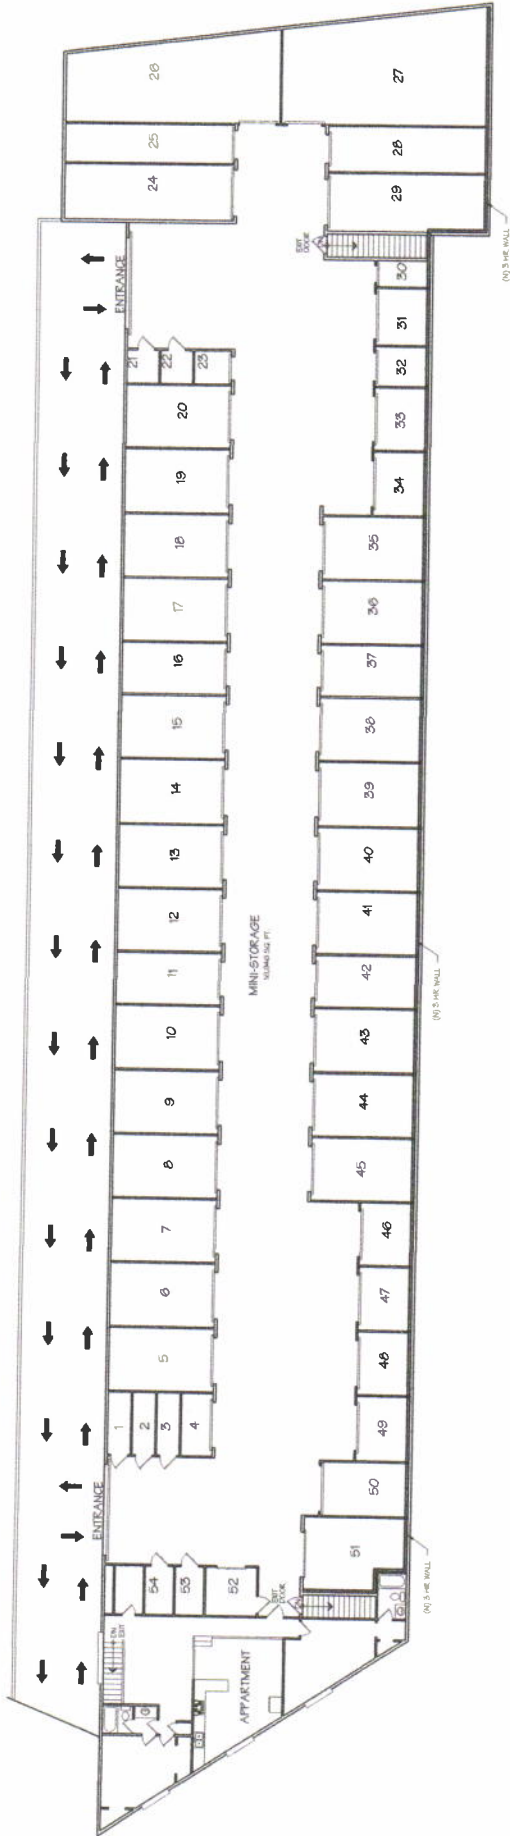

PROPOSED SECOND FLOOR PLAN - BUILDING #1

SCALE: 1/4" = 1'-0"

SHEET NO.
A-3
OF 6 SHEETS

SITE PLAN
BRIDGE STREET
1 BRIDGE STREET
SALINAS - CALIFORNIA 93901

EDWARD L. RINEHART
AIA ARCHITECT



DISCLAIMER: THE DRAWINGS AND SPECIFICATIONS SHALL BECOME THE PROPERTY OF THE CLIENT AND SHALL REMAIN THE PROPERTY OF THE ARCHITECT. NO PART OF THIS DOCUMENT SHALL BE REPRODUCED OR TRANSMITTED IN ANY FORM OR BY ANY MEANS, ELECTRONIC OR MECHANICAL, INCLUDING PHOTOCOPYING, RECORDING, OR BY ANY INFORMATION STORAGE AND RETRIEVAL SYSTEM, WITHOUT THE WRITTEN CONSENT OF THE ARCHITECT.

107 CHURCH STREET - SALINAS - CALIFORNIA 93901
Phone: (831) 422-1046
Fax: (831) 422-1046
Website: www.rinehart.com

BY: E.L.R.
DATE: 08/01/2004
SAL 1827

REVISIONS:
1. 08/01/2004
2. 08/01/2004
3. 08/01/2004
4. 08/01/2004