


North

Vicinity Map

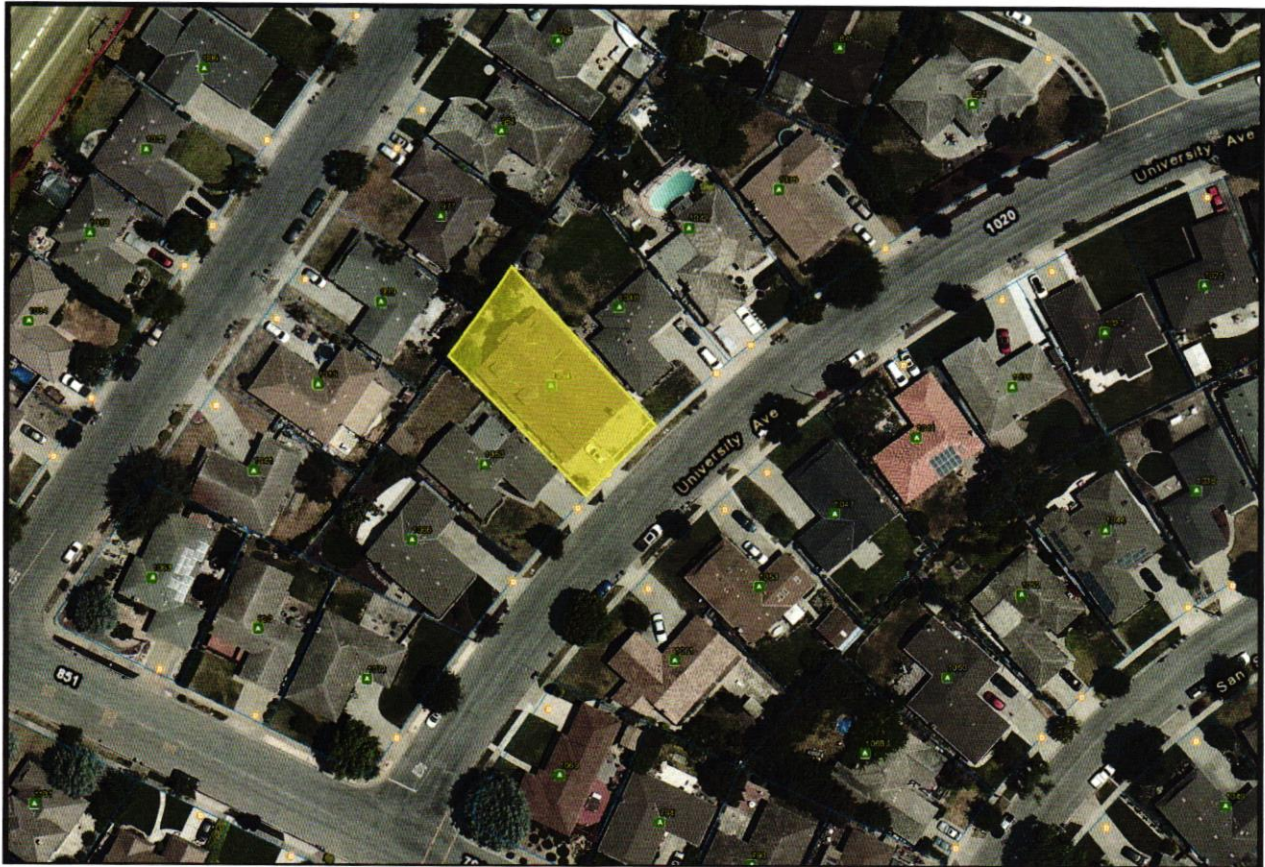

CONDITIONAL USE PERMIT 2020-001

1054 University Avenue

Exhibit A

[illegible]

Notes

1. (E) LANDSCAPE AREA
2. (E) TREE
3. (E) IMPERVIOUS SURFACE AREA
4. (E) 3' FENCE AND GATE
5. (E) 3' WOOD FENCE
6. (E) 3' WOOD FENCE
7. (E) 3' WOOD FENCE
8. (E) SEWER LATERAL
9. (E) GAS METER
10. (E) WATER METER
11. (E) WATER METER
12. VISIBILITY TRIANGLE

Planning
Architecture
Interiors

**David J. Elliott
& Associates**

17800 Cypress Lane
Salinas, CA 93907
Tel: 831-683-5285
Fax: 831-683-5285
dave@djelliott.net

PROPOSED
(USE PERMIT)

**ATTIC
ADDITION**

1054 UNIVERSITY AVE.
SALINAS, CA 93901


Use of these plans and specifications is restricted to the project and site shown. Any other use, including but not limited to, reuse, alteration, or modification, without the written consent of the author, is prohibited. The author assumes no liability for any errors or omissions, or for any consequences arising from the use of these plans and specifications.

Revisions	No.	Description	Date
1	1	REV	01-24-20
2	2	REV	08-21-20
3	3	REV	08-23-20
4	4	REV	11-09-20
5	5	REV	12-24-20
6	6	REV	12-29-20
7	7	REV	01-04-21
8	8	REV	01-14-21



Issue Date: 08-28-19
Drawn By: DJE/CCP
Project Number: 1943
Sheet Title: (E) SITE PLAN

Sheet Number: A1.0

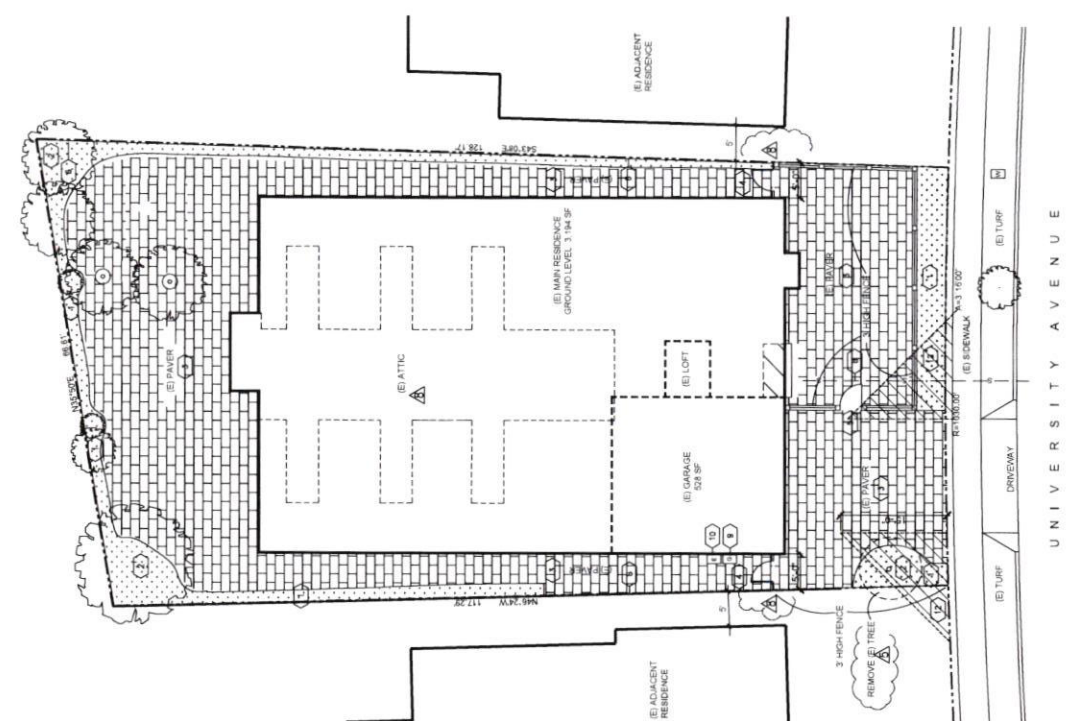

Existing Site Plan 1/8"=1'-0"

Notes

1. (E) LANDSCAPE AREA
2. (E) WALKWAY
3. (E) DRIVEWAY
4. (E) GATE
5. (E) FENCE
6. (E) FENCE AND GATE
7. (E) FENCE
8. (E) FENCE
9. (E) FENCE
10. (E) FENCE
11. (E) FENCE
12. (E) FENCE
13. (E) FENCE


Planning Architecture Interiors
DJE
David J. Elliott & Associates
 17800 Cypress Lane
 Suite 100
 Irvine, CA 92614
 Tel. 949.453.4416
 Fax 949.453.4417
 www.dje.com

**PROPOSED:
(USE PERMIT)**
**ATTIC
ADDITION**


1054 UNIVERSITY AVE.
 SALINAS, CA 93901

Use of owner form and seal requires a seal and stamp for each set of plans. The seal and stamp must be placed on the title block of the plans.

No.	Description	Date
1	REV	01-24-20
2	REV	08-21-20
3	REV	08-23-20
4	REV	11-08-20
5	REV	12-24-20
6	REV	12-29-20
7	REV	01-04-21
8	REV	01-14-21
9	REV	01-21-21

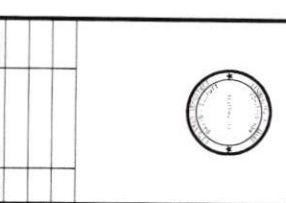


Issue Date	08-28-19
Drawn By	DJE/CCP
Project Number	1943
Sheet Title	SITE PLAN
Sheet Number	A1.1

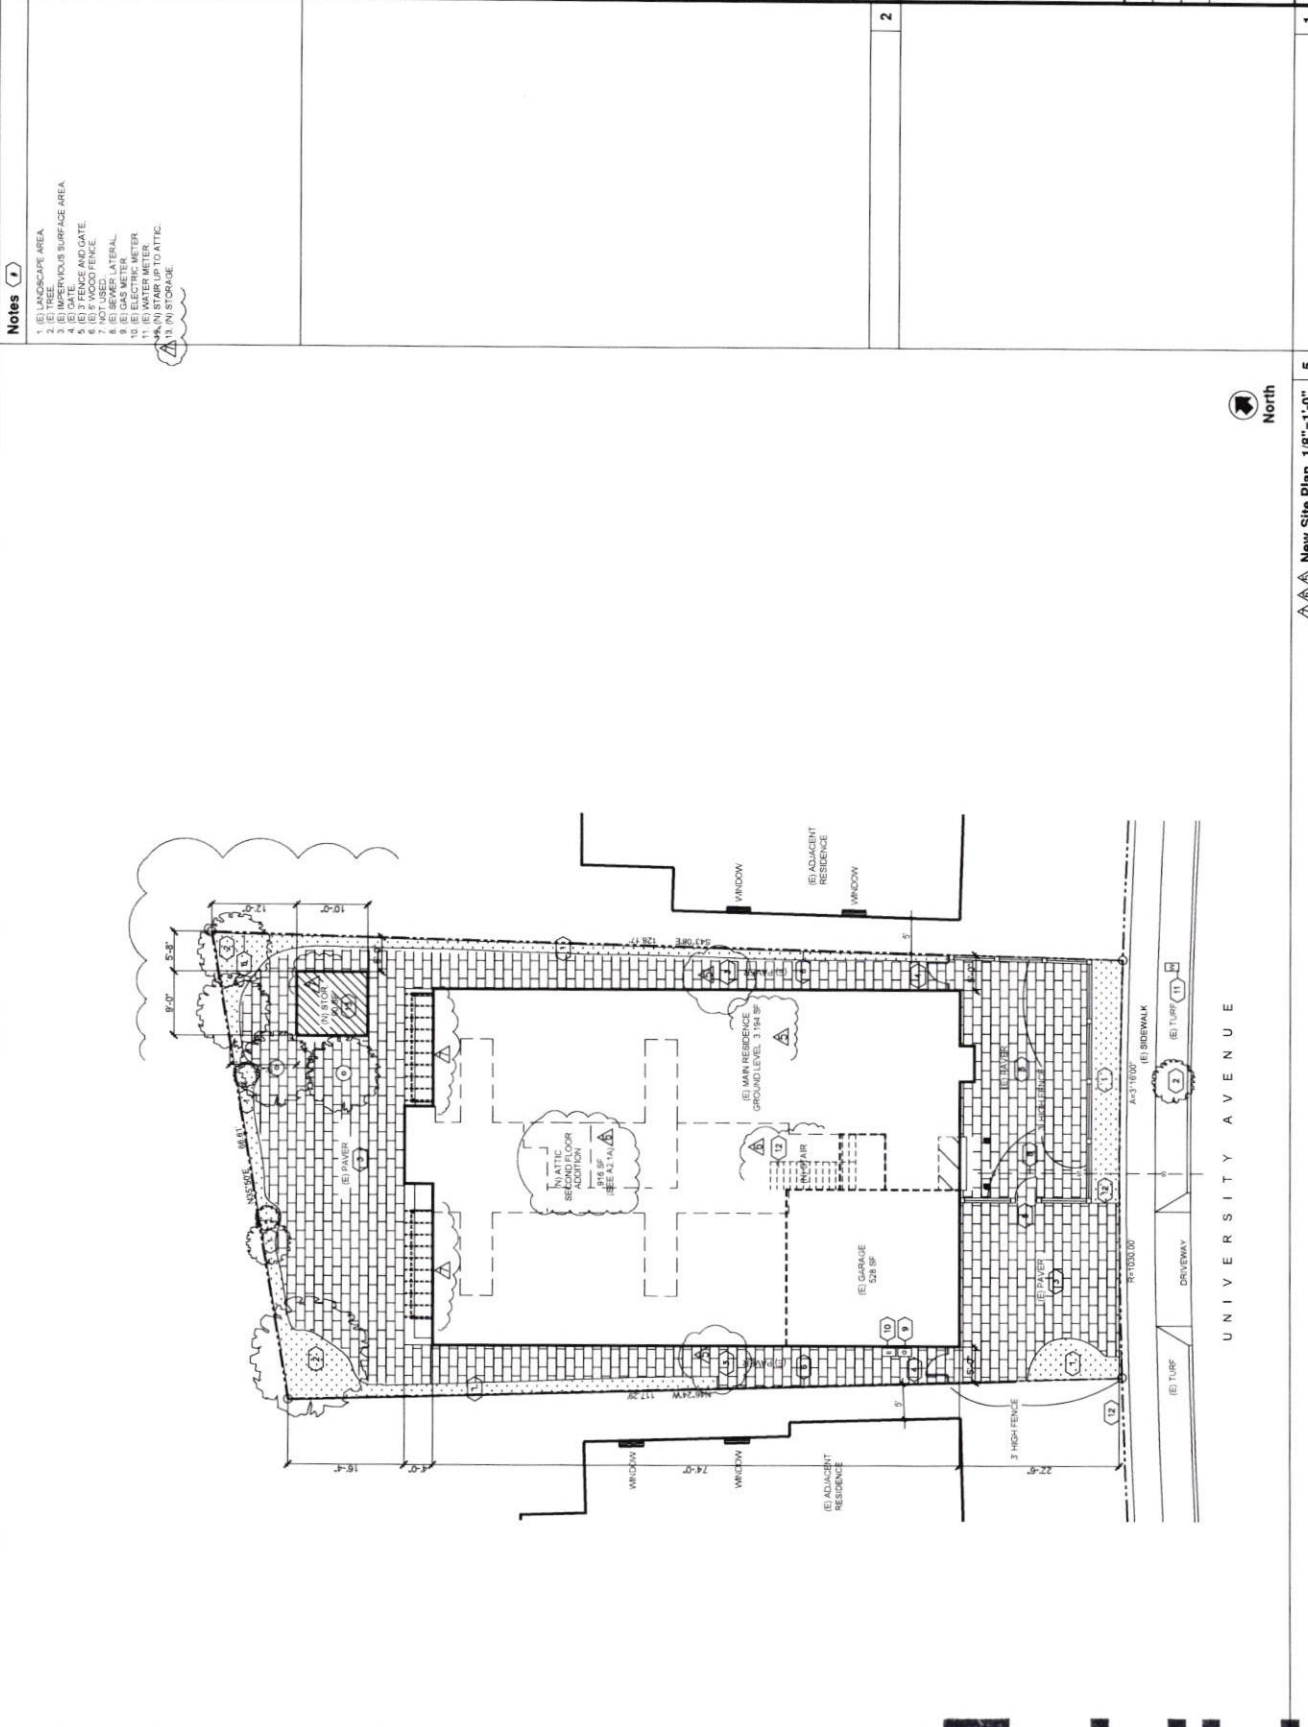

North
 New Site Plan 1/8"=1'-0"

Notes

- 1. (B) STRUCTURAL PORT

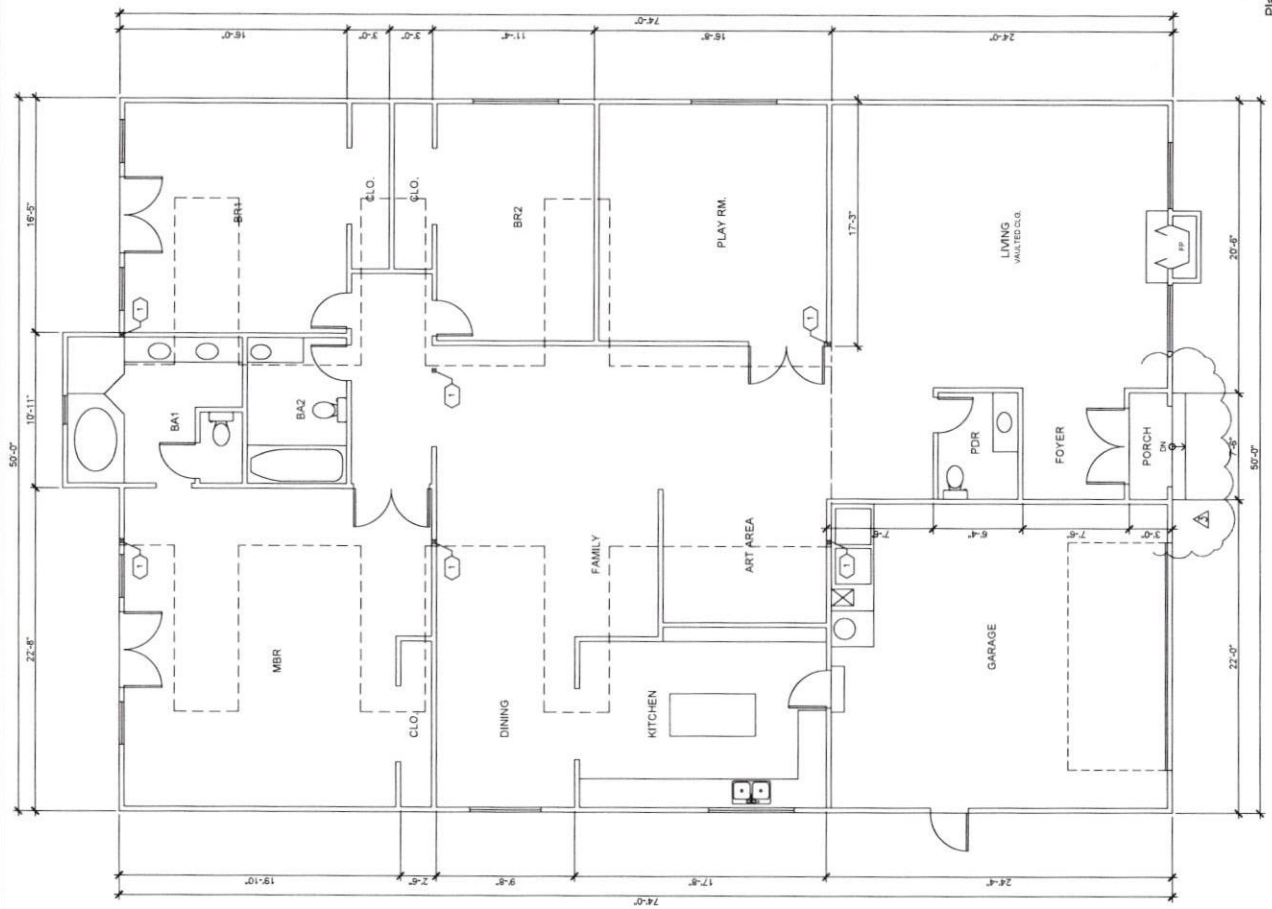

Plan North

Existing Ground Floor Plan 1/4" = 1'-0" 5

Planning Architecture Interiors
DJE
 David J. Elliott & Associates
 17800 Curra Lane
 San Diego, CA 92127
 Tel: 619-593-1418
 Fax: 619-593-4385
 david@djellott.net

PROPOSED:
 (USE PERMIT)
ATTIC ADDITION

1054 UNIVERSITY AVE.
 SALINAS, CA 93901

Use of these plans and specifications is limited to the project and location shown. Any use for other projects or locations without the written consent of the architect is prohibited. The architect assumes no responsibility for the construction of the project unless the project is constructed in accordance with the specifications and drawings provided by the architect.

No.	Description	Date
1	REV	08-21-19
2	REV	08-25-19
3	REV	10-29-19
4		
5		
6		
7		
8		
9		
10		



Issue Date: 08-28-19
 Drawn By: DJE/CCP
 Project Number: 1943
 Sheet Title: EXISTING RESIDENCE MAIN FLOOR PLAN

Sheet Number: A2.0

**David J. Elliott
& Associates**

PROPOSED:
(USE PERMIT)

ATTIC ADDITION

1054 UNIVERSITY AVE.
SALINAS, CA 93901

Use of these plans and specifications is restricted to the original site for which they were prepared and publication may be expressly limited to such use. Future reproduction or publication by any method or in any form is prohibited, in whole or in part is prohibited. The plans and specifications conform with the architect's and engineer's contract with them constituting the entire agreement, and no claim for damages or for the occurrence of these conditions shall be made.

Revision		Revision		Revision	
No.	Description	Date	No.	Description	Date
1	REV	08-21-00	1	REV	08-21-00
2	REV	10-10-00	2	REV	10-10-00
3	REV	11-09-00	3	REV	11-09-00
4	REV	12-24-00	4	REV	12-24-00
5	REV	01-09-00	5	REV	01-09-00
6	REV	01-14-01	6	REV	01-14-01
7	REV	01-21-01	7	REV	01-21-01
8	REV	04-09-01	8	REV	04-09-01
9	REV	05-10-01	9	REV	05-10-01





Issue Date	08-28-19
Drawn By	DJE/CCP
Project Number	1943
Sheet Title	NEW GROUND FLOOR PLAN

Sheet Number **A2.1**

Notes

1. (E) STRUCTURAL POST.
2. STAIR TO ATTIC.
3. NEW SALINA RM.
4. NEW VANITY SINK.
5. NEW BAR COUNTER.
6. NOT USED.
7. NOT USED.
8. NEW TRELLIS POST.
9. NEW POST - PORCH EXTENSION.

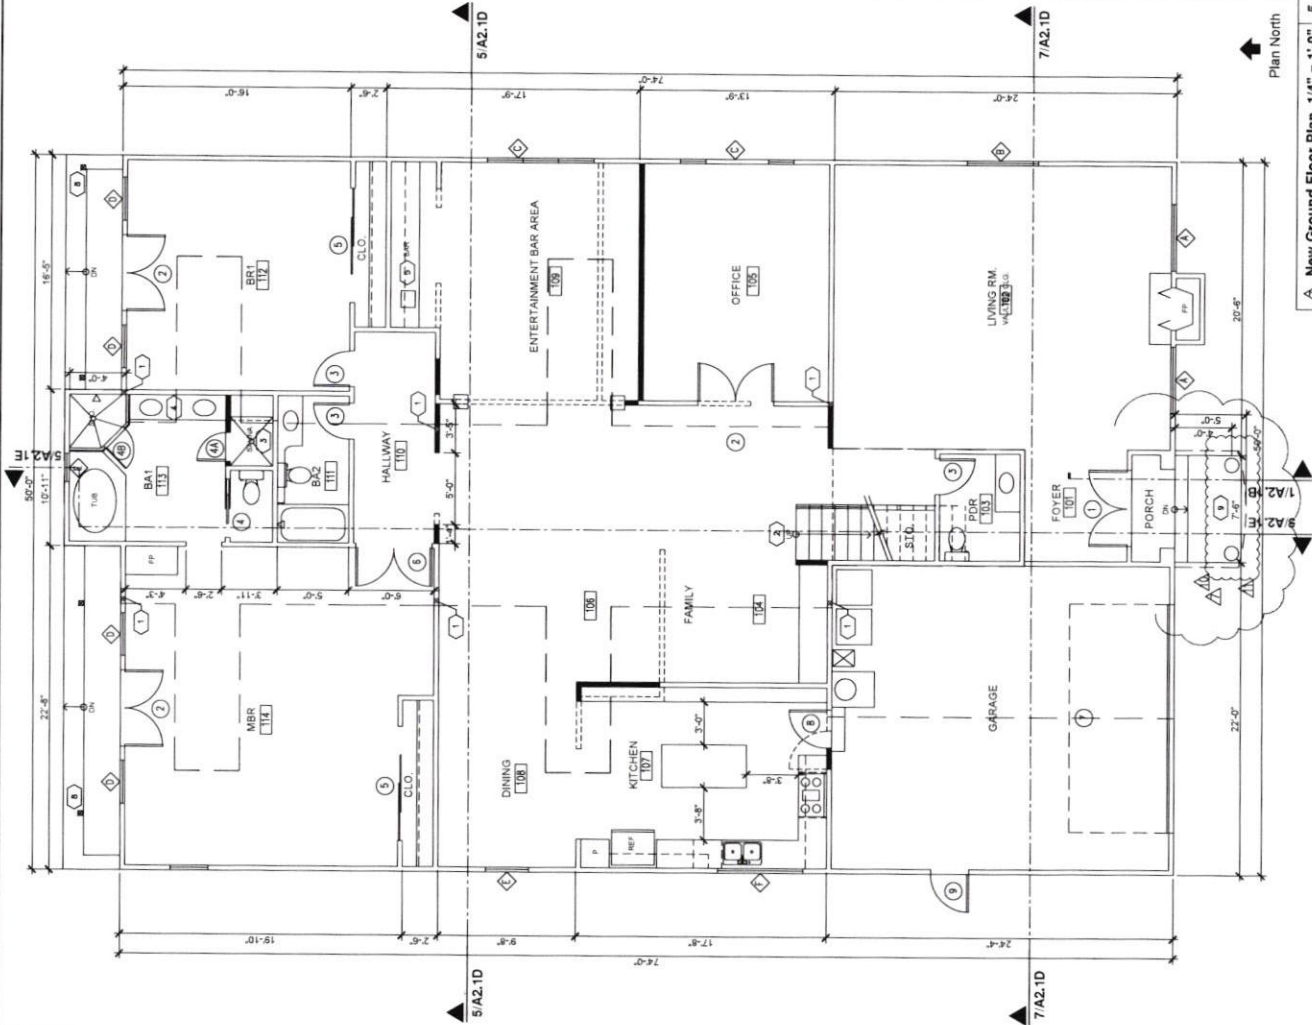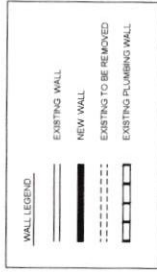

Δ New Ground Floor Plan 1/4" = 1'-0" 5

5

Planning Architecture
DJE
 17800 Central Expressway
 Suite 200
 San Jose, CA 95131
 Tel: 831.662.1418
 Fax: 831.662.1419
 www.dje.com
 info@dje.com

David J. Elliott & Associates

PROPOSED:
 (USE PERMIT)
ATTIC ADDITION

1054 UNIVERSITY AVE.
 SALINAS, CA 93901

Use of other plans and specifications is prohibited. The architect shall be responsible for obtaining all necessary permits and approvals. 

NO.	DESCRIPTION	DATE
1	REV	08-21-20
2	REV	08-25-20
3	REV	12-29-20




Issue Date	08-28-19
Drawn By	DJE/CCP
Project Number	1943

Sheet Title
 EXISTING ATTIC
 FLOOR PLAN/ROOF PLAN

Sheet Number
A2.0A

- Notes**
- 1. (E) ATTIC RM. WALL
 - 2. (E) ATTIC DORMER AND WINDOW

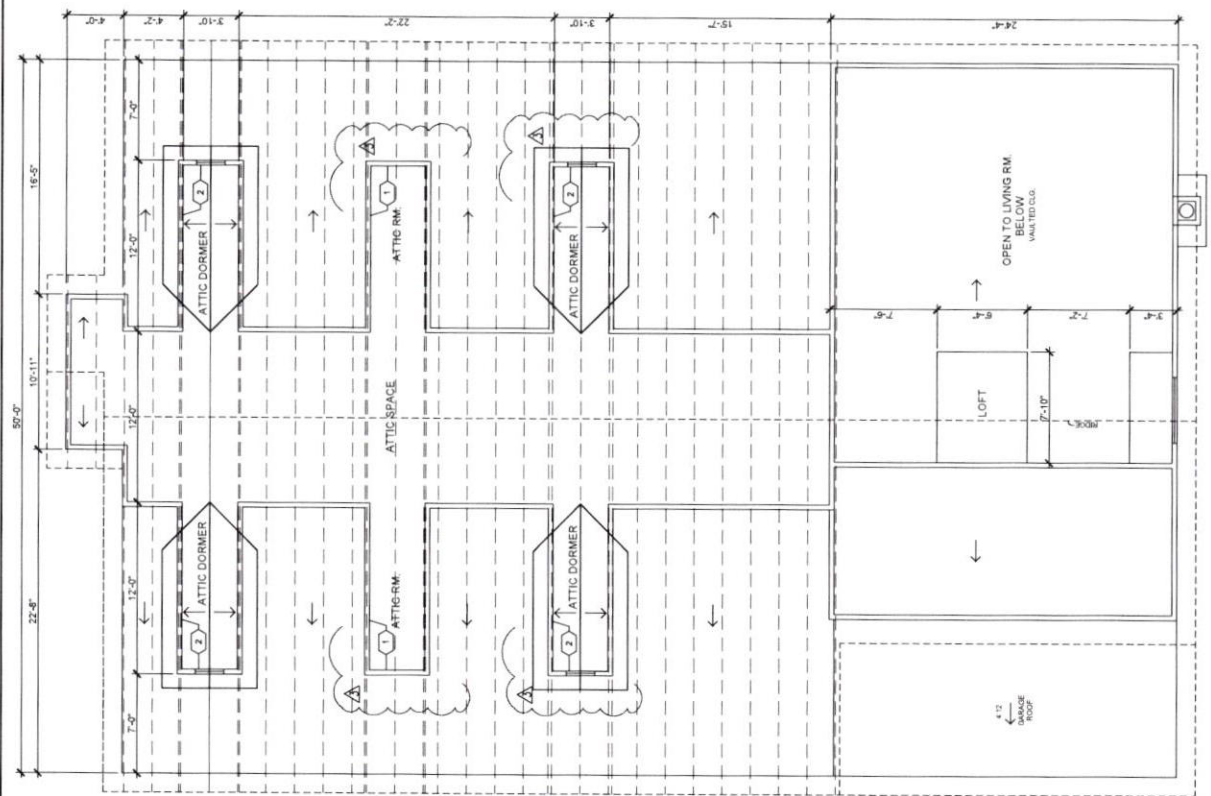

Plan North
 1/4" = 1'-0"

Planning
 Architecture
 Interiors
DUE
 David J. Elliott
 & Associates

17800 Cuna Lane
 San Diego, CA 92128
 Tel: 619-594-1418
 Fax: 619-594-1418
 david@dueinteriors.com

PROPOSED:
 (USE PERMIT)
**ATTIC
 ADDITION**


1054 UNIVERSITY AVE.,
 SALINAS, CA 93901

Use of these plans and specifications is limited to the project and location shown. They are not to be used for any other project, location, or purpose without the written consent of the architect. The architect is not responsible for the construction of the project or for the accuracy of the information provided. The architect is not responsible for the construction of the project or for the accuracy of the information provided.

No.	Description	Date
1	REV	08-21-19
2	REV	08-21-19
Issue Date	08-28-19
Drawn By	DJE/CCP
Project Number	1943
Sheet Title	NEW ATTIC FLOOR PLAN ROOF PLAN
Sheet Number	A2.1A

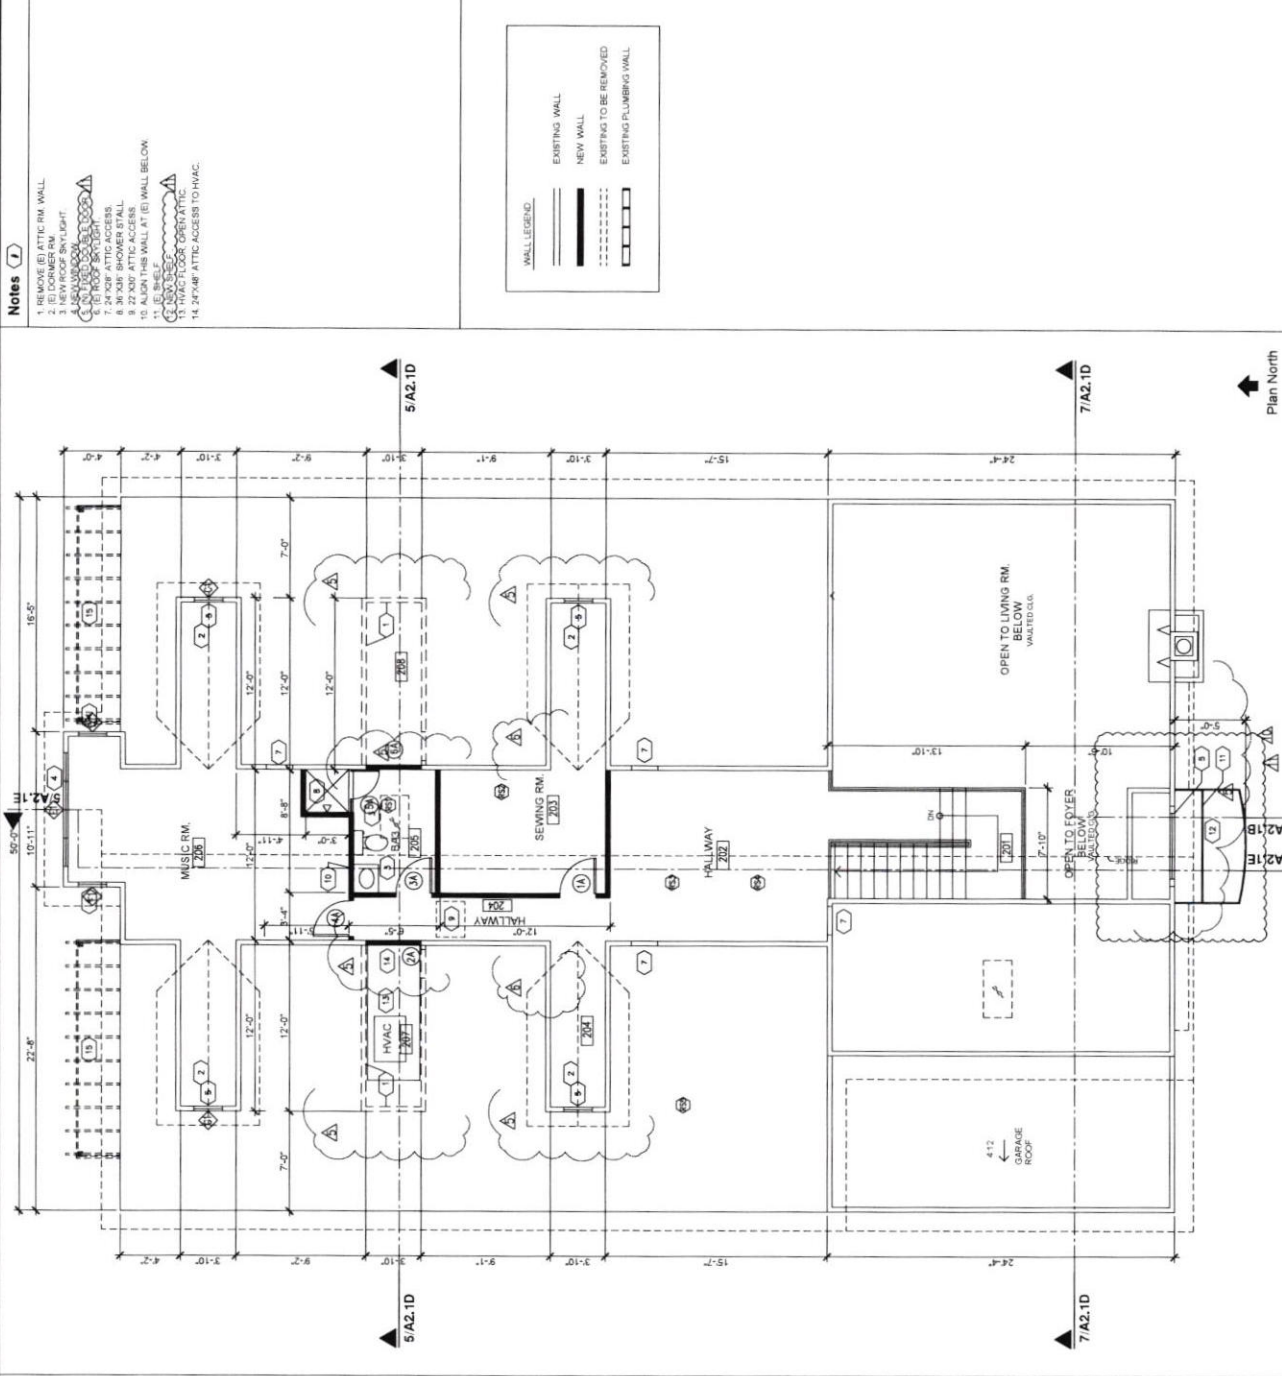

New Attic 2nd Floor Plan 1/4" = 1'-0" 5

Notes (1)

1. ROOF SHINGLES
2. STUCCO FIN.
3. BRICK FACIA
4. TOWN

Planning
Architecture
Interior

DJE

David J. Elliott
& Associates

77800 Cuna Lane
Salinas, CA 93901
Tel. 831/653-4118
Fax 831/653-5395
Internet: www.dje.com

PROPOSED
(USE PERMIT)

**ATTIC
ADDITION**

1054 UNIVERSITY AVE.
SALINAS, CA 93901



Use of these plans and specifications is restricted to the project and location shown. Any other use without the written consent of the architect is prohibited. The architect assumes no responsibility for the construction of the project or for the accuracy of the information provided. The architect assumes no responsibility for the construction of the project or for the accuracy of the information provided.

No.	Description	Date
1	REV	08-21-19
2	REV	08-21-19
3	REV	12-28-20
4	REV	01-04-21




Issue Date: 08-28-19
Drawn By: DJE/CCP
Project Number: 1943
Sheet Title: EXISTING EXTERIOR ELEVATION

Sheet Number: A2.0B

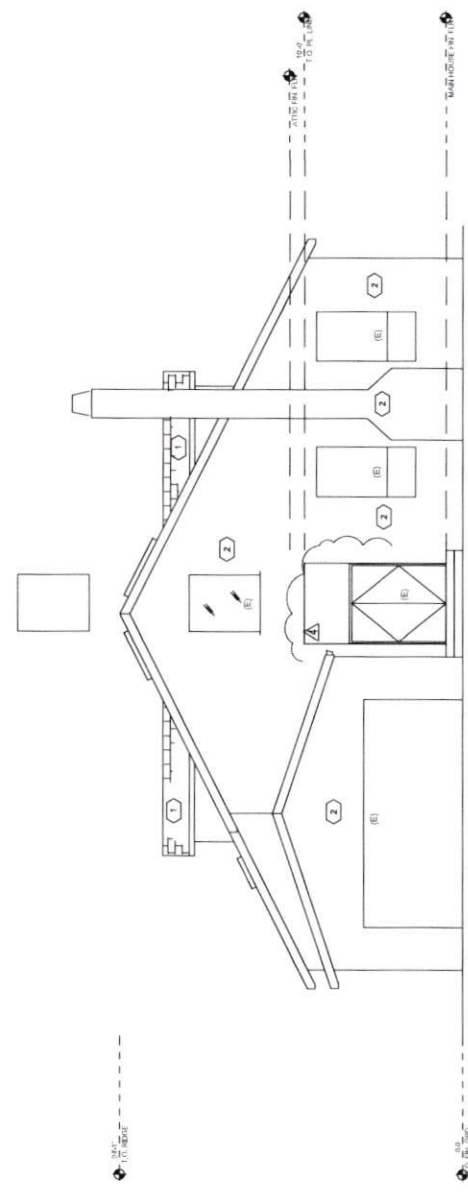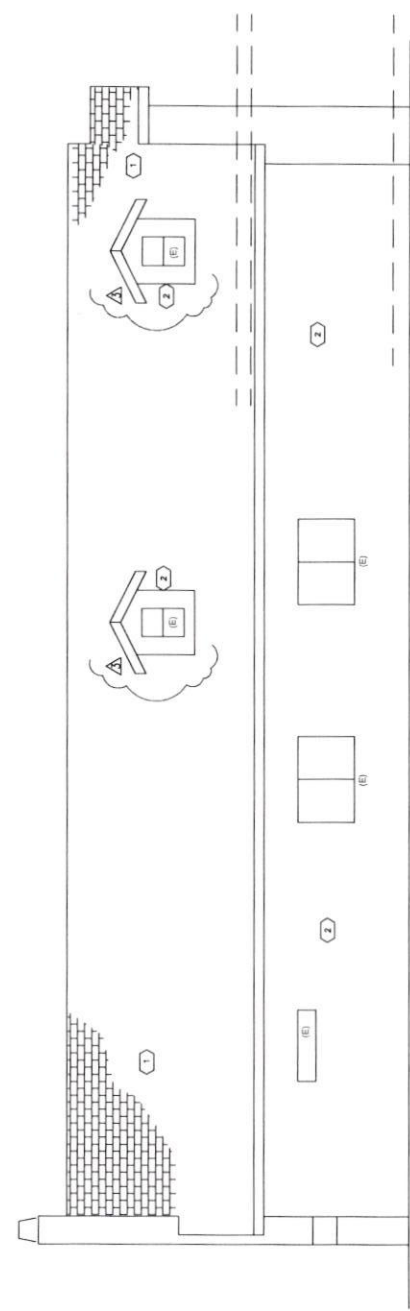


Existing Exterior Elevation 1/4" = 1'-0"

- Notes**
1. ROOF SHINGLES
 2. STUCCO FIN.
 3. WOOD FASCIA
 4. TRIM

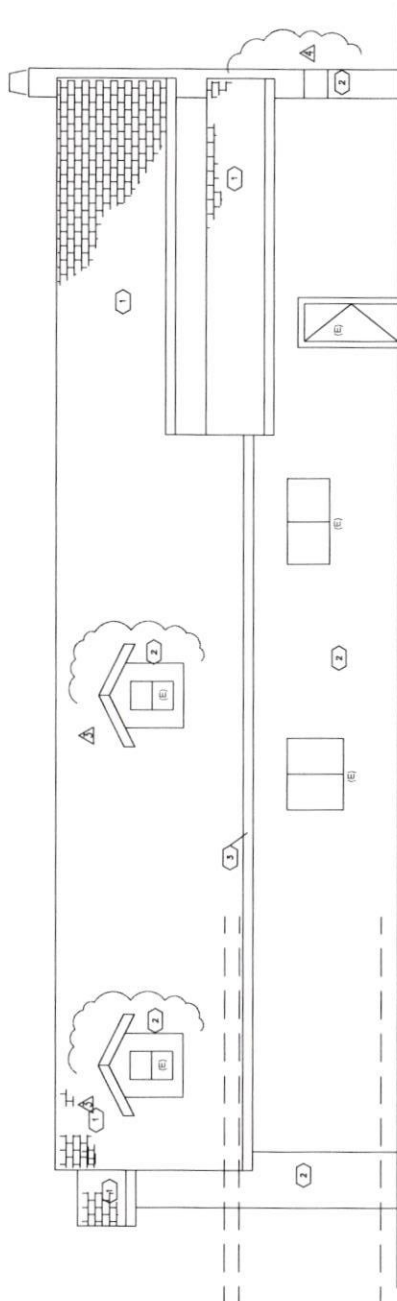

WEST ELEVATION

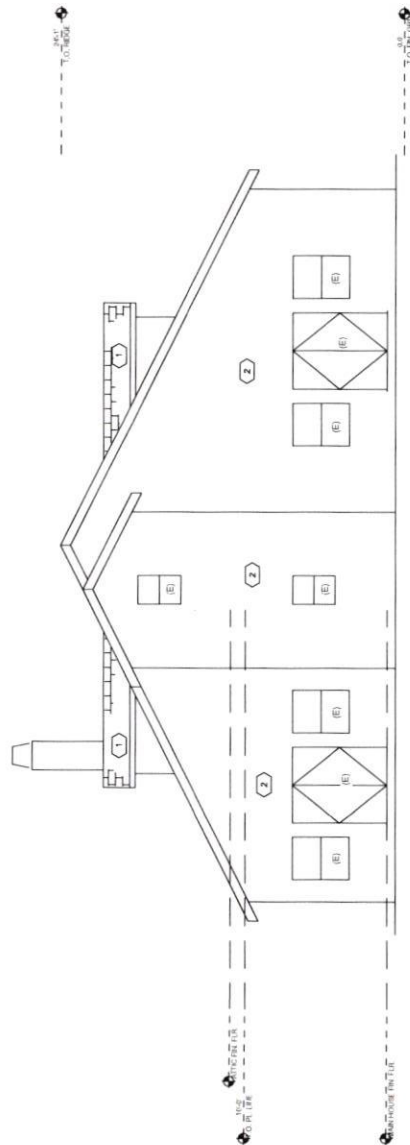

NORTH ELEVATION

Existing Exterior Elevation 1/4" = 1'-0" 5

Planning Architecture Interiors
DJE
 David J. Elliott & Associates
 17360 Cupra Lane
 Salinas, CA 93907
 Tel: 831.663-4336
 Fax: 831.663-4336
 dje@sjelliot.net

PROPOSED
 (USE PERMIT)

ATTIC ADDITION

1054 UNIVERSITY AVE.
 SALINAS, CA 93901

Use of these plans and specifications in the construction of the proposed addition shall be subject to the approval of the local building department. The contractor shall be responsible for obtaining all necessary permits and for complying with all applicable codes and regulations. The architect shall not be responsible for the construction of the addition or for the accuracy of the information provided herein.

No.	Description	Date
1	REV	08-21-20
2	REV	08-23-20
3	REV	12-29-20
4	REV	01-04-21



Issue Date: 08-28-19
 Drawn By: DJE/CCP
 Project Number: 1943

Sheet Title:
 EXISTING EXTERIOR ELEVATION

Sheet Number: A2.0C

No.	Description	Date
1	REV	08-21-20
2	REV	08-25-20
3	REV	11-09-20
4	REV	12-04-20
5	REV	12-29-20
6	REV	01-04-21
7	REV	01-11-21
8	REV	01-14-21
9	REV	01-21-21
10	REV	04-28-21
11	REV	05-19-21
12	REV	05-25-21




Sheet Date	08-28-19
Drawn By	DJE/CCP
Project Number	1943
Sheet Title	NEW EXTERIOR ELEVATION


Sheet Number	A2.1B
--------------	-------

Notes

1. ROOF SHINGLES.
2. 1/2" X 4" CEDAR SHAKES.
3. WOOD FASCIA.
4. STONE TRIM.
5. STONE CEMENT FIN.
6. METAL GUTTER.
7. WOOD ENTRY DOOR.
8. WOOD GARAGE DOOR.
9. 1/2" X 4" CEDAR SHAKES.
10. 1/2" X 4" CEDAR SHAKES.
11. NOT USED.
12. 1/2" X 4" CEDAR SHAKES.
13. 1/2" X 4" CEDAR SHAKES.
14. 1/2" X 4" CEDAR SHAKES.
15. REPLACED WITH (N) FROSTED GLASS WINDOW.
16. 1/2" X 4" CEDAR SHAKES.
17. DOWNSPOUT.

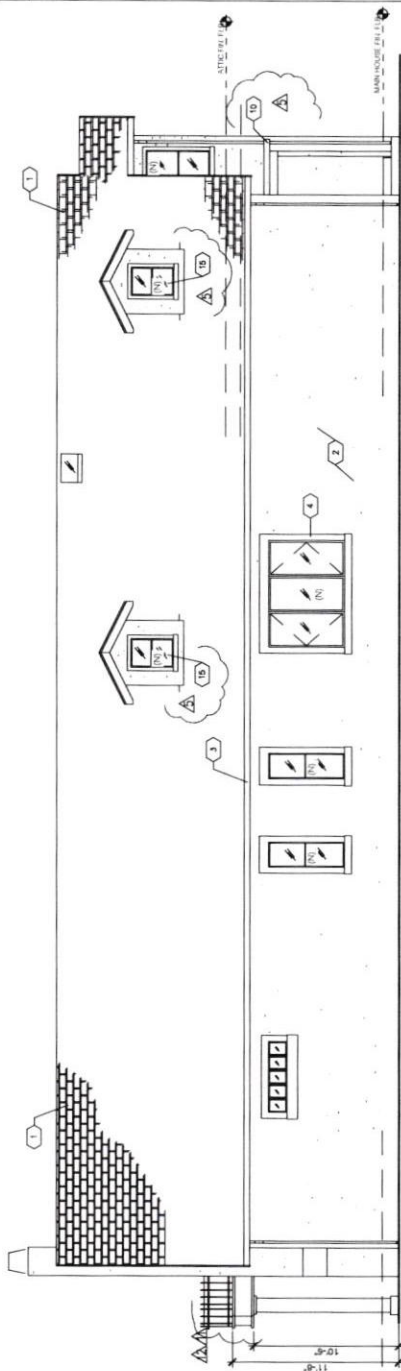

EAST ELEVATION

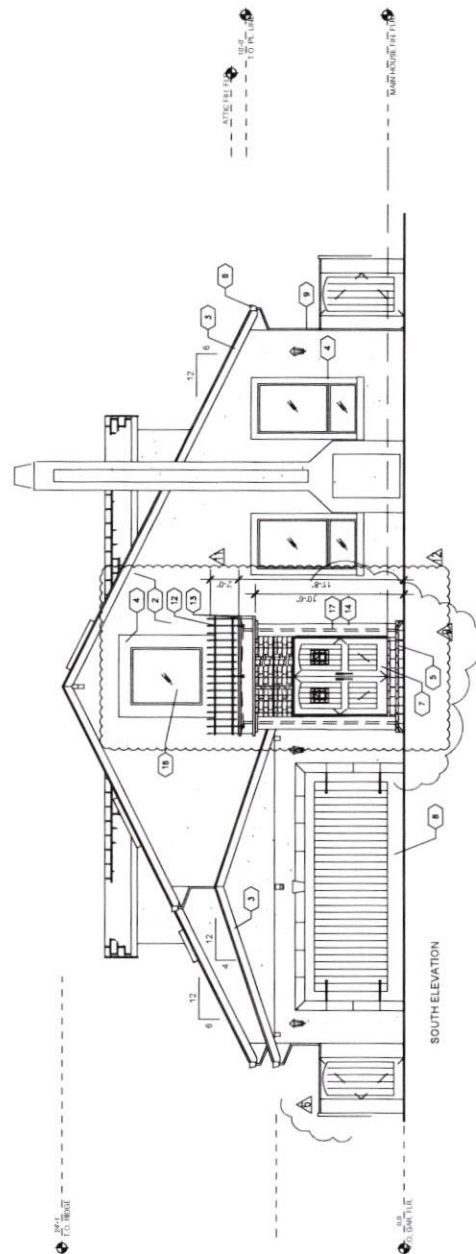

SOUTH ELEVATION

Section @ Entry Porch 1/2" = 1'-0"


5

New Exterior Elevation 1/4" = 1'-0"


1

Notes


1. ROOF SHINGLES.
2. STUCCO FIN.
3. BRICK FACIA.
4. TRIM
5. (N) 12" COLUMN.
6. WROIT IRON RAIL (N) ROSTED GLASS WINDOW
7. (N) 12" COLUMN.
8. (N) TRELIS FEATURE.
9. STUCCO FIN/COLOR - MATCH MAIN HOUSE.
10. ROOF SHINGLES/COLOR - MATCH MAIN HOUSE.
11. BRICK/COLOR - MATCH MAIN HOUSE.

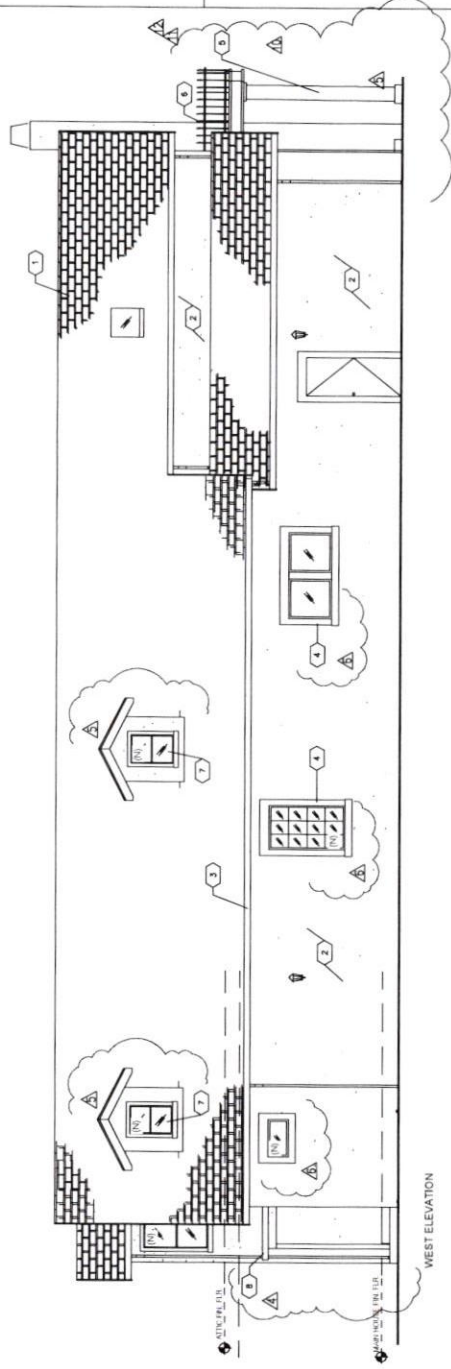

WEST ELEVATION

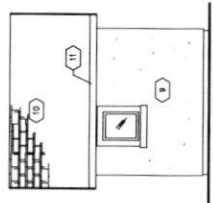

WEST ELEVATION

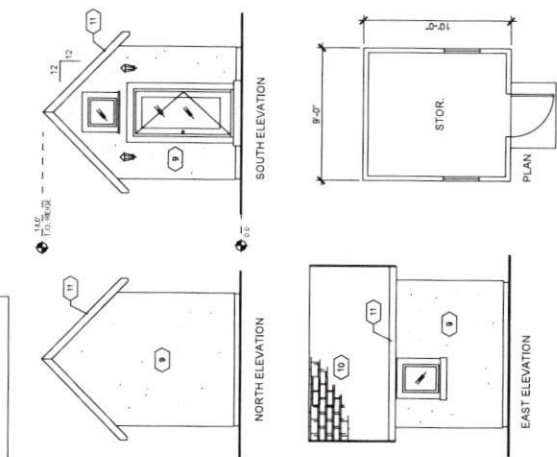


NORTH ELEVATION

SOUTH ELEVATION

EAST ELEVATION

PLAN

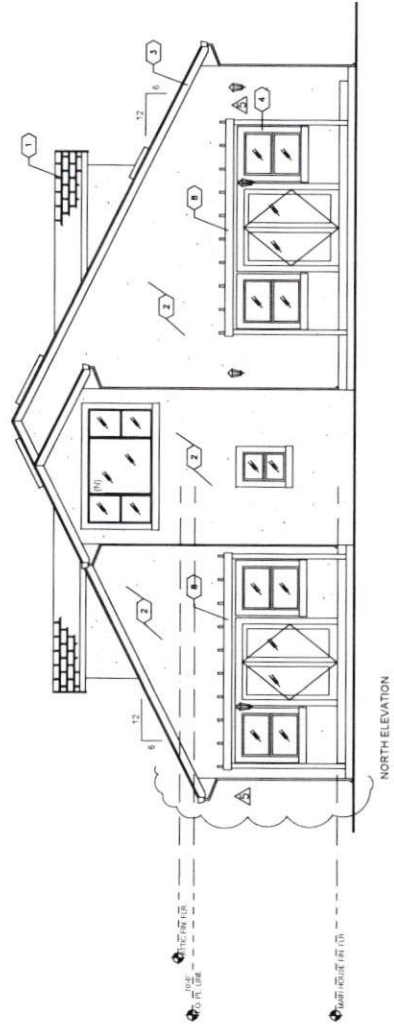

NORTH ELEVATION

David J. Elliott & Associates

ATTIC ADDITION

1054 UNIVERSITY AVE.
SALINAS, CA 93901

USE OF THESE PLANS FOR ANY OTHER PROJECT WITHOUT THE WRITTEN CONSENT OF THE ARCHITECT IS STRICTLY PROHIBITED. THE ARCHITECT ASSUMES NO RESPONSIBILITY FOR THE ACCURACY OF ANY INFORMATION OBTAINED FROM ANY SOURCE OTHER THAN THAT PROVIDED BY THE CLIENT. THE ARCHITECT'S LIABILITY IS LIMITED TO THE PROFESSIONAL SERVICES RENDERED BY HIMSELF OR HIS FIRM.

No.	Description	Date
1	REV	08-21-20
2	REV	08-23-20
3	REV	11-09-20
4	REV	12-24-20
5	REV	12-29-20
6	REV	01-24-21
7	REV	04-28-21
8	REV	05-15-21
9	REV	05-25-21



Issue Date: 08-28-19
Drawn By: DJE/CCP
Project Number: 1943
Sheet Title: NEW EXTERIOR ELEVATION

Sheet Number: A2.1C


(N) Storage Floor Plan/Ext. Elevation 1/4" = 1'-0"

5

1


Notes

- 1. (E) WATER-HEATER
- 2. (E) WASH-SINK
- 3. (E) WASH-SINK
- 4. (E) DRYER
- 5. 24"X36" ATTIC ACCESS

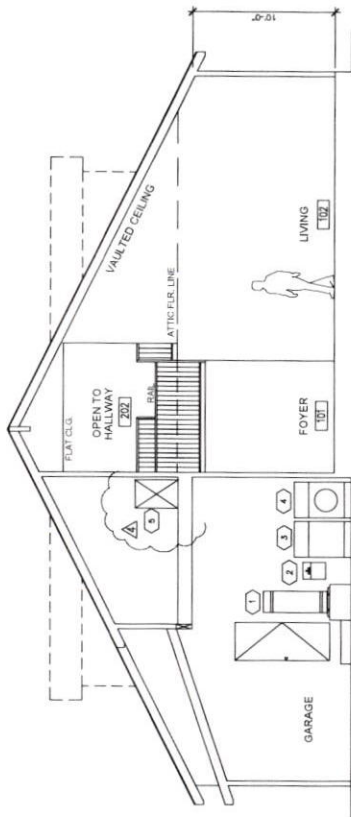

Building Section 1/4" = 1'-0"

7

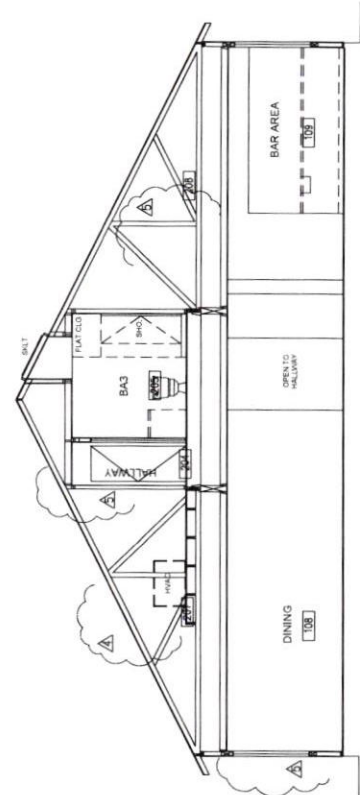

Building Section 1/4" = 1'-0"

5

Planning
Architecture
Interior
Design
DJE
 David J. Elliott
 & Associates

PROPOSED:
 (USE PERMIT)
**ATTIC
 ADDITION**

1054 UNIVERSITY AVE.
 SALINAS, CA 93901

Use of these plans and specifications is restricted to the project and site for which they were prepared. Any other use, including reuse, reproduction, or modification, without the written consent of the author, is prohibited. The author assumes no liability for any errors or omissions in these plans and specifications, or for any consequences arising from their use.

NO.	DESCRIPTION	DATE
1	REV	08-25-20
2	REV	11-09-20
3	REV	12-04-20
4	REV	12-29-20
5	REV	01-04-21



Sheet Title
 NEW BUILDING SECTION

Sheet Number
A2.1D




**David J. Elliott
& Associates**

Planning
Architecture
Interiors


17800 Cunha Lane
Salinas, California 93907

COUTTOLENC RES.

⑥ AWNING
① ROOF

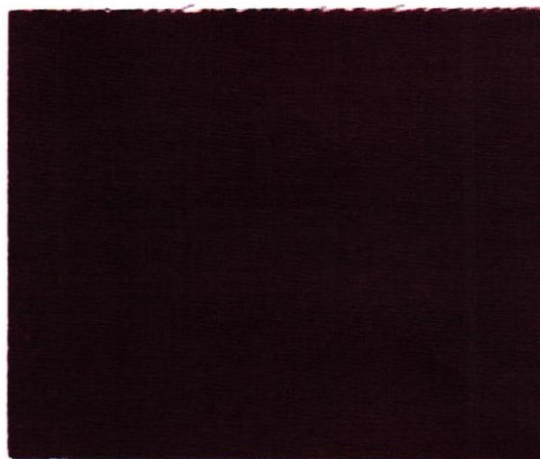


② STUCCO

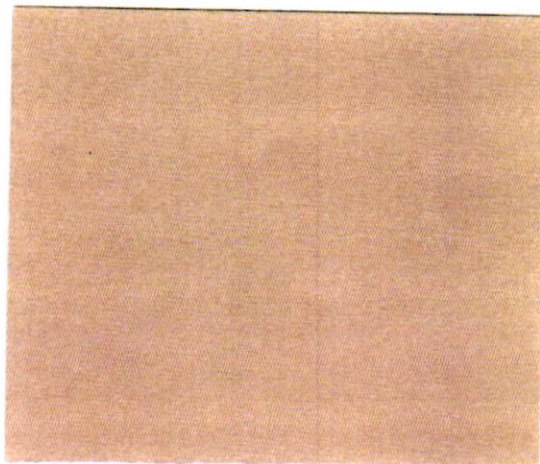

⑦ GARAGE/ENTRY

③ FACIA

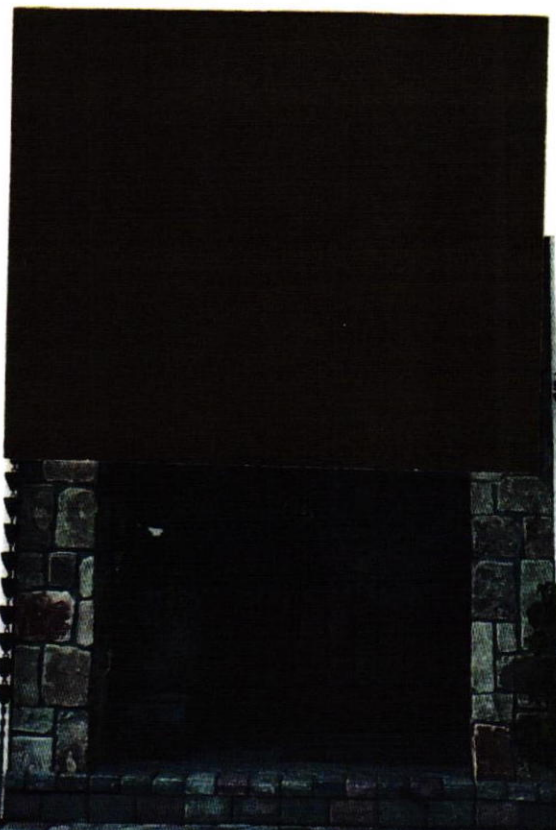

④ TRIM

⑤ STONE

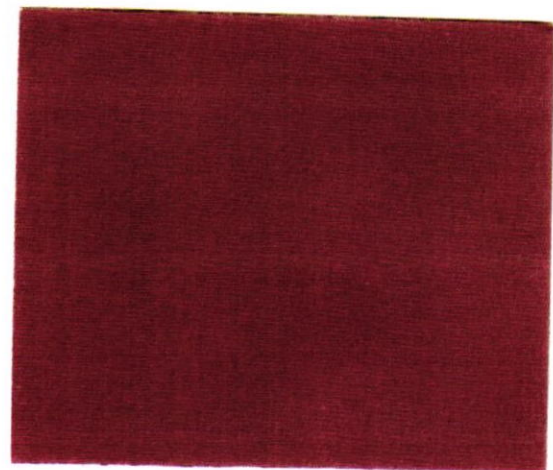
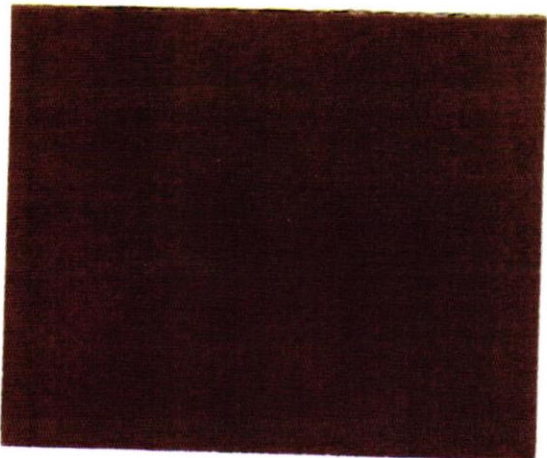


Exhibit L