




Chainlink Fence
NTS

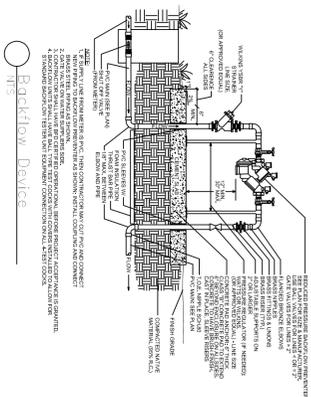


Backflow Device
NTS

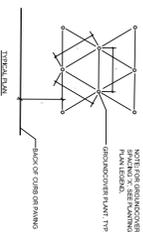


Groundcover Planting
NTS

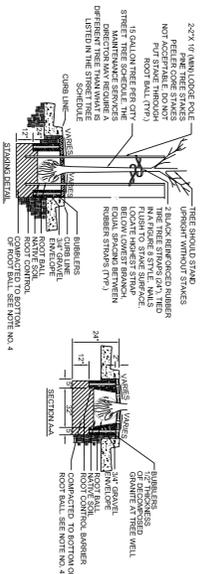


Tree Staking
NTS

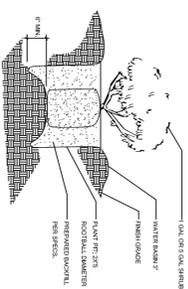

Shrub Planting
NTS

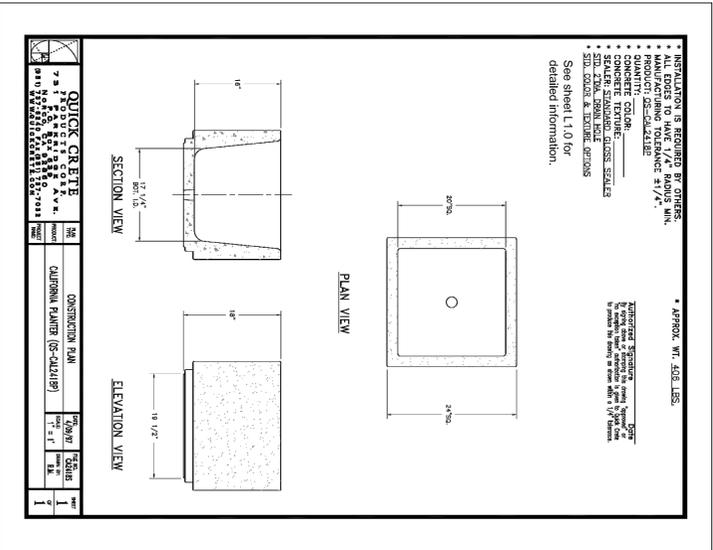

QUICK CURE CONCRETE CURB (S-S-CURB)
NTS

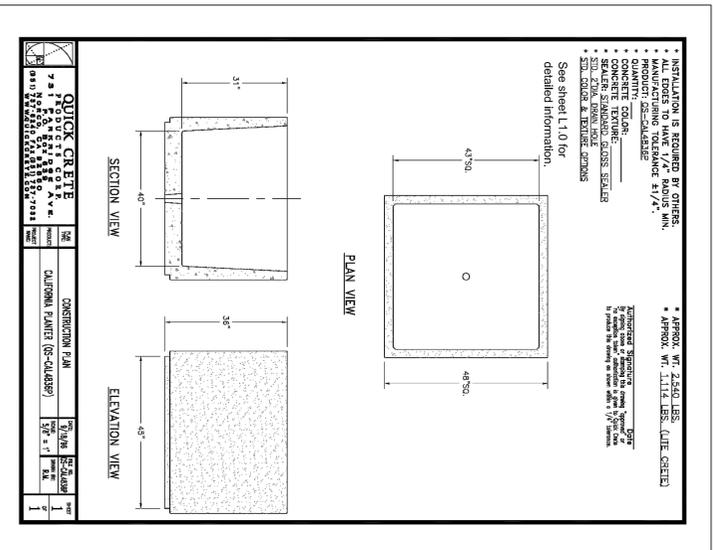

QUICK CURE CONCRETE CURB (S-S-CURB)
NTS

1. James Smith, certify, that this landscaping and irrigation plan complies with all City of Salinas landscaping requirements including use of native drought tolerant, non-invasive species, limited turf and low flow, water conserving irrigation fixtures. All plants within the Post-Construction Best Management Practices (PCBMPs) either conform to City Stormwater Development Standards Appendix C "LD Planting Zones and Plant List" or are appropriate for the zones in which they are planted if the plant species is not contained in Appendix C.

DESIGNED BY: 11/21/18
James Smith
SMITH & ENRIGHT LANDSCAPING, INC.
C-27 CONTRACTOR, LIC# 757700

DATE: 10/16/17
SCALE: 1" = 10'
DRAWN: KH

LANDSCAPING & IRRIGATION DETAILS FOR:
TAYLOR FARMS
745 AIRPORT BLVD
SALINAS, CA 93901



SMITH & ENRIGHT LANDSCAPING, INC.
License No. 757700
540 Work St Suite C • Salinas, CA 93901
TEL (831) 758-6766 • FAX (831) 758-5589
Residential • Commercial • Condominiums
e-mail: smithenrigh@redshift.com

11/10/17
12/28/17
1/21/17
1/30/18
9/25/18
11/12/18

L2.0