





ACCESSIBILITY IMPROVEMENTS FOR THE
CLOSTER PARK RECREATION CENTER,
CIP No. 9451
PROJECT ACCEPTANCE


401 TOWT STREET

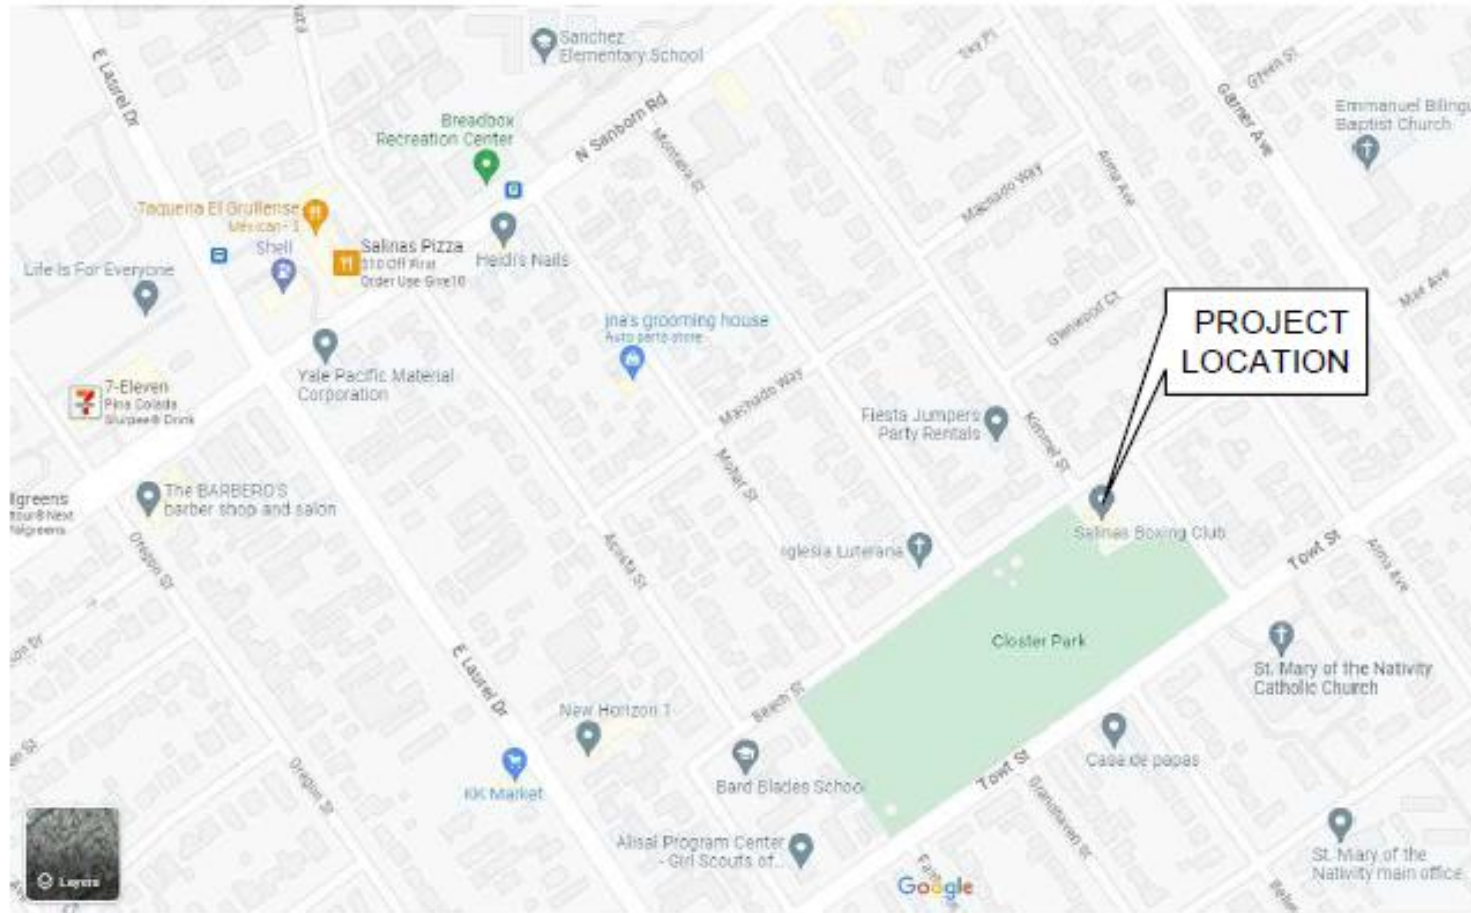

PROJECT LOCATION

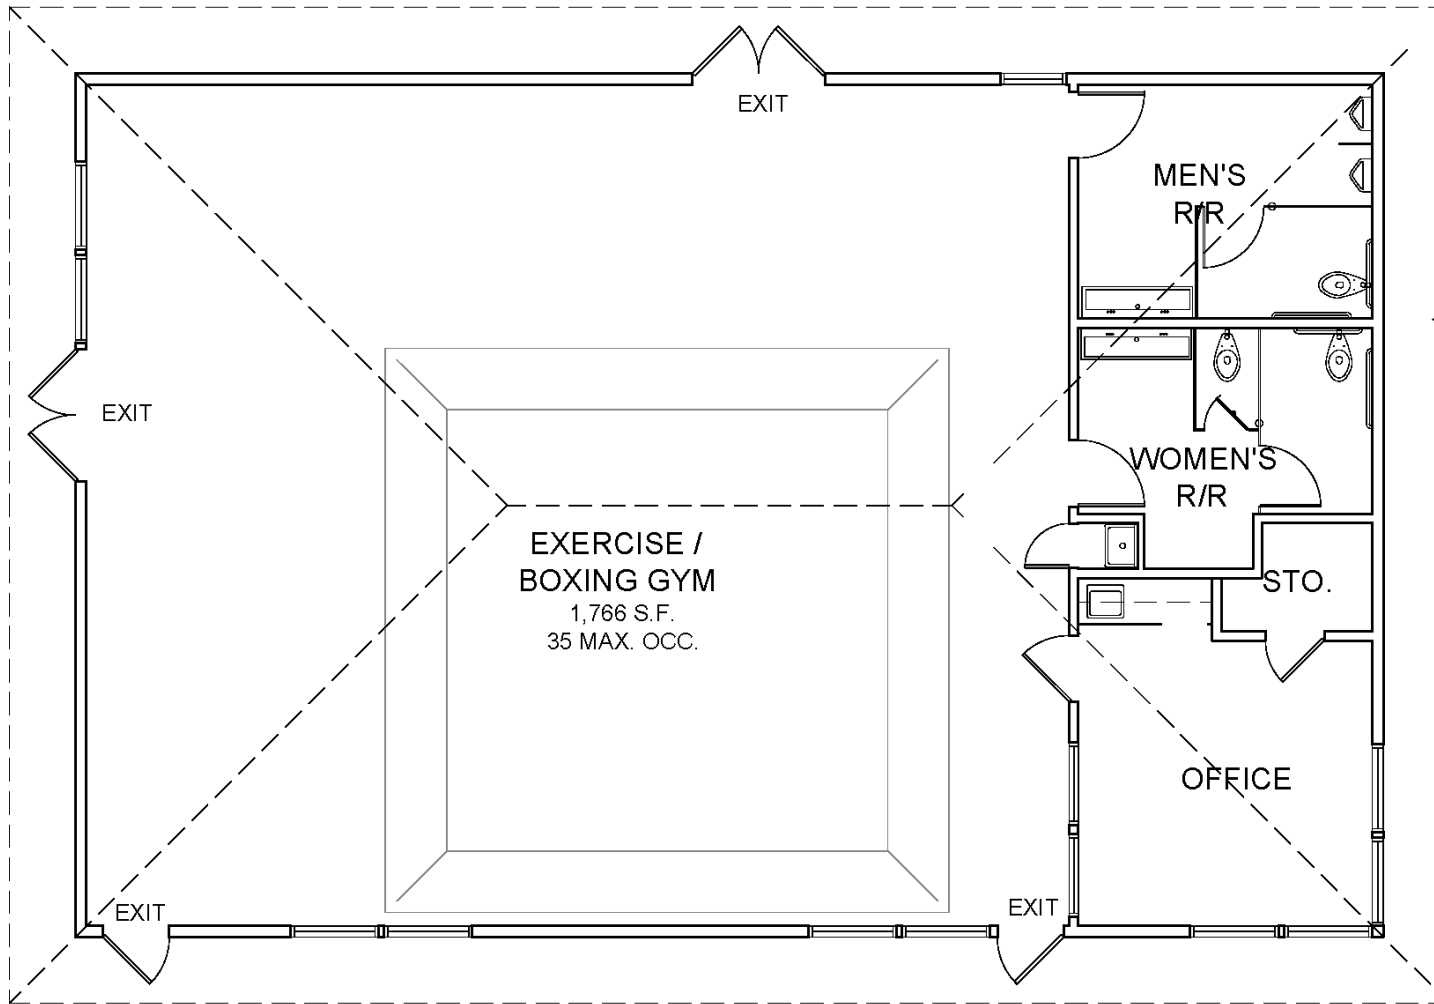


Closter Park Recreation Center

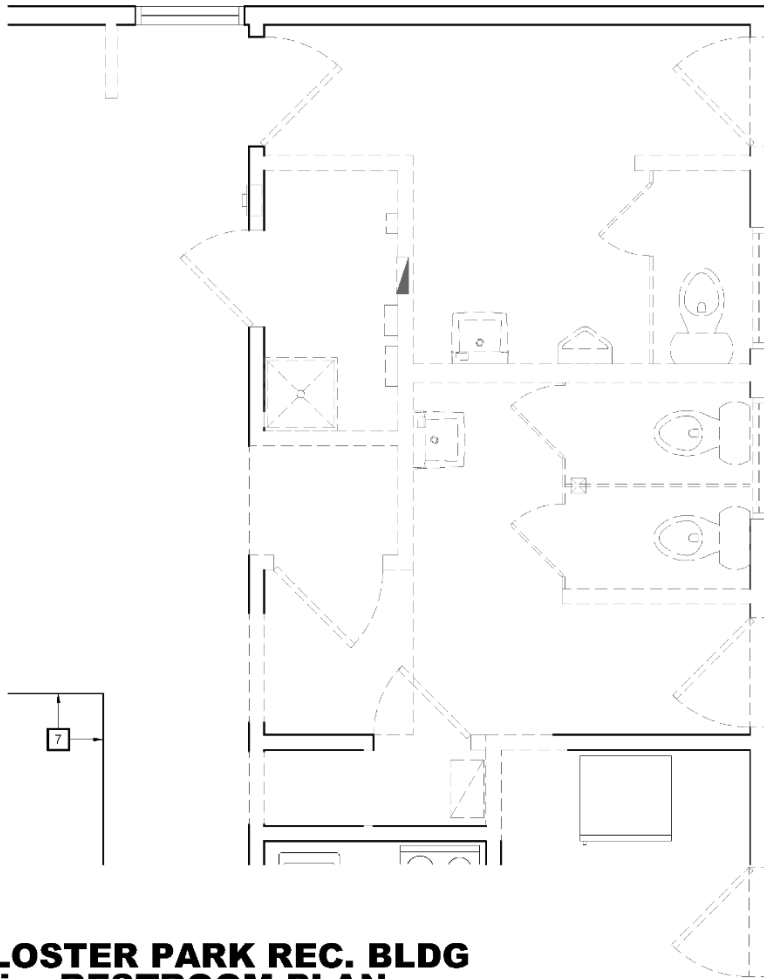

**CLOSTER PARK REC. BLDG
prior RESTROOM PLAN**
SCALE: 3/8"=1'-0"

Demolition Plan

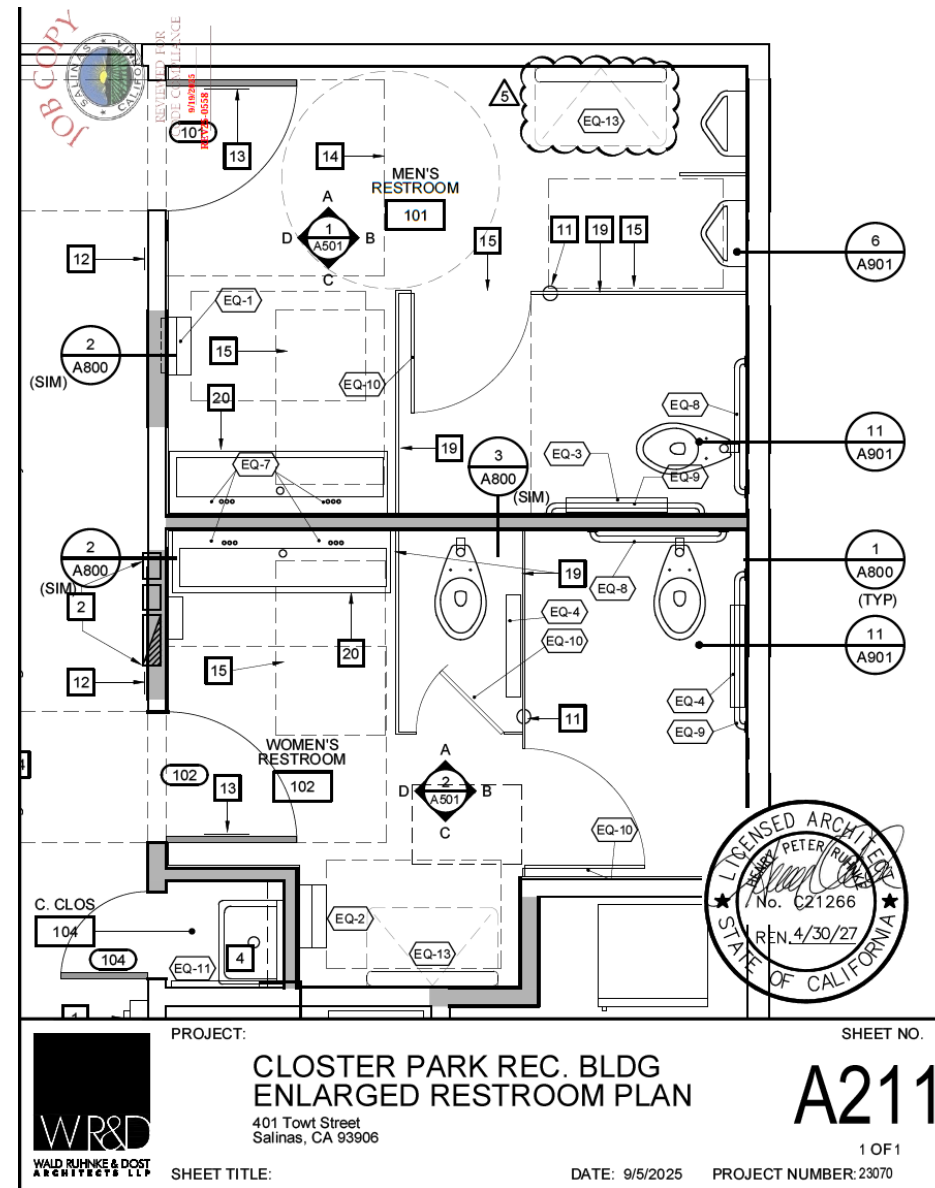

Project Plan







BEFORE




AFTER

RECREATION CENTER - SOUTH WALL

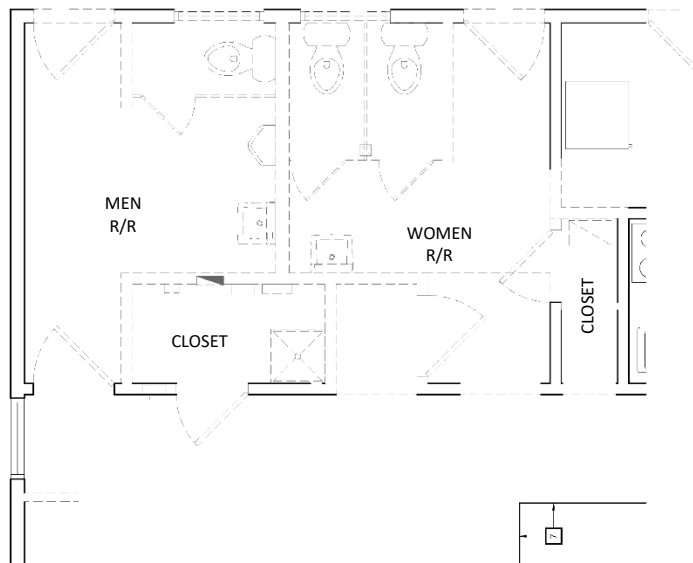
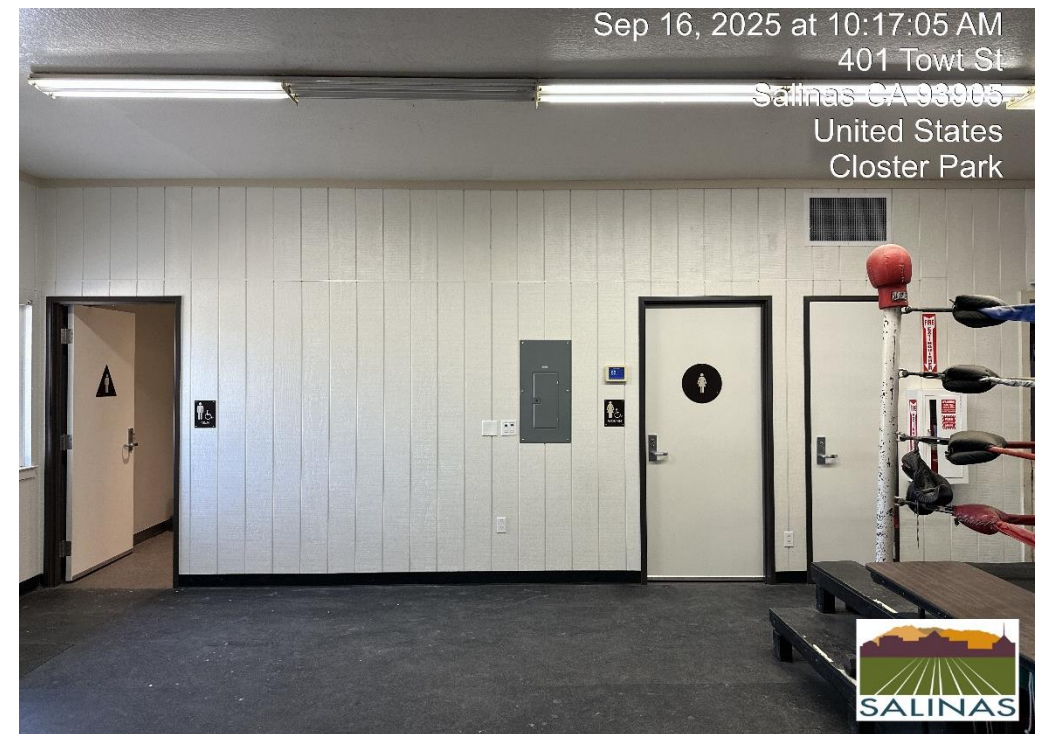
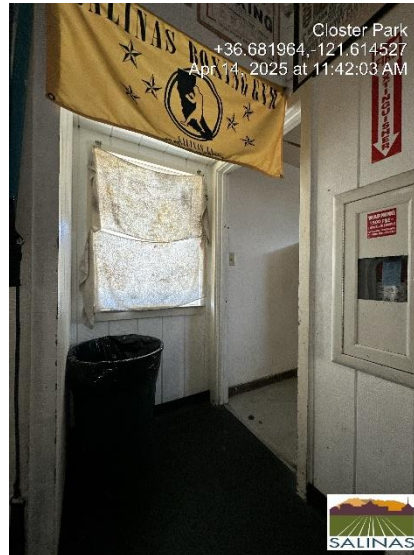
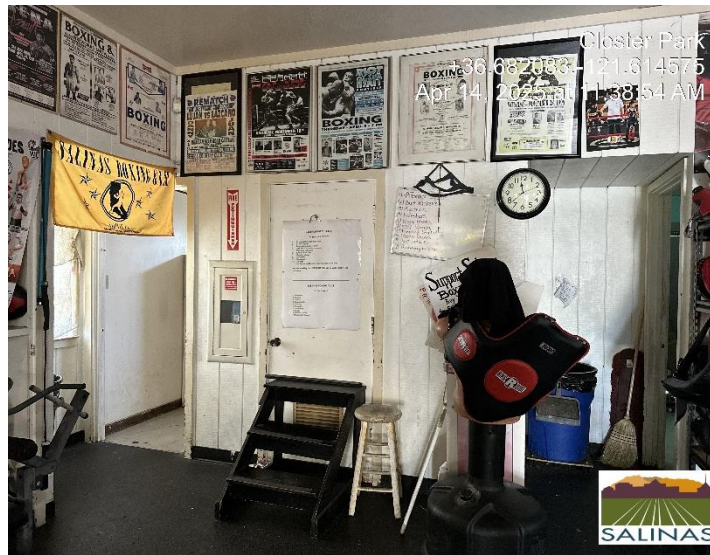


BEFORE

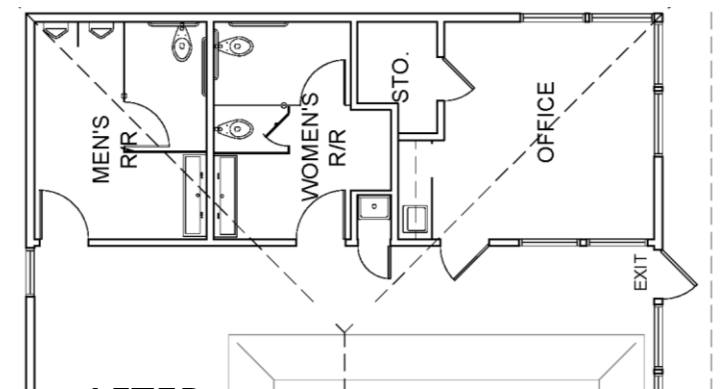

AFTER




RECREATION CENTER – RESTROOM ENTRANCE

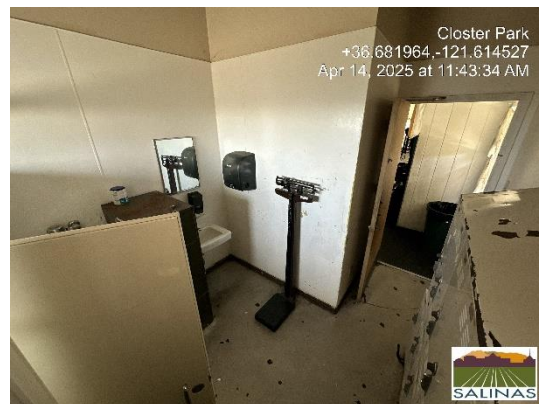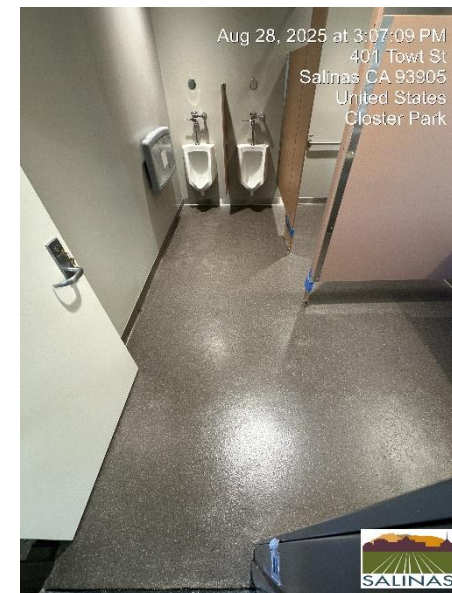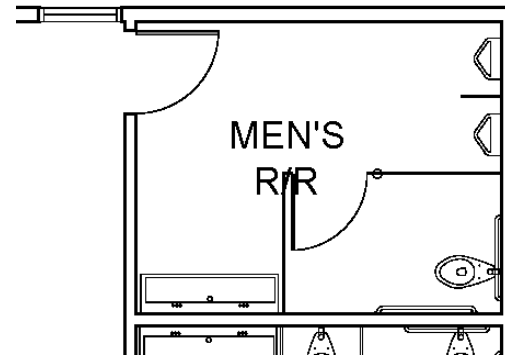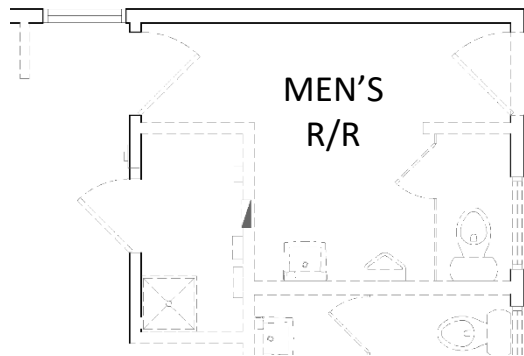



BEFORE

AFTER

RECREATION CENTER – MEN'S RESTROOM

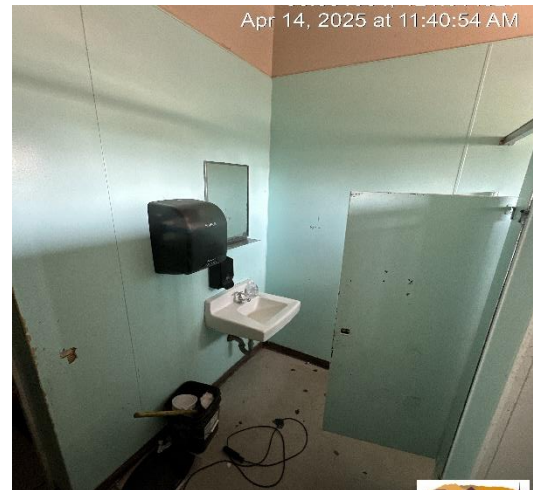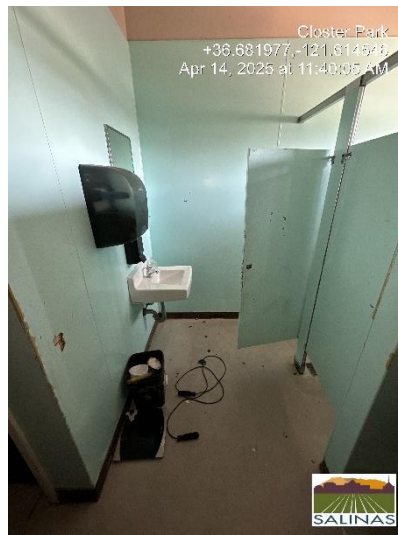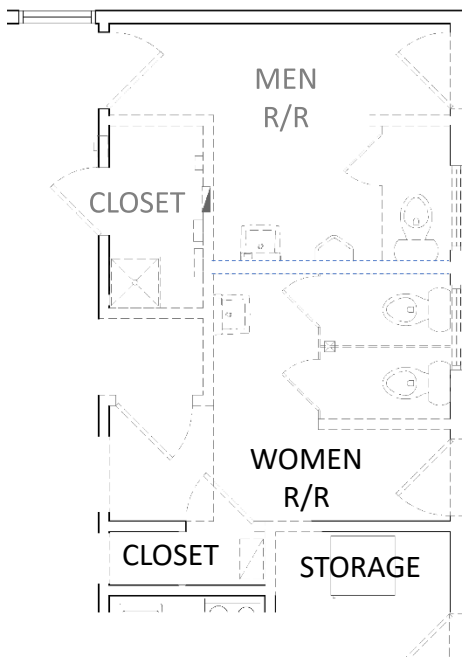

BEFORE

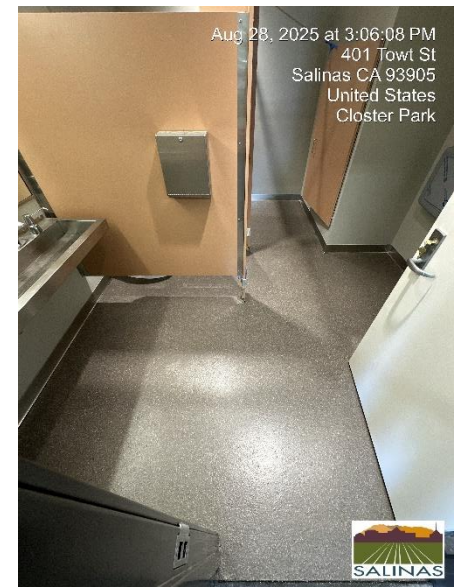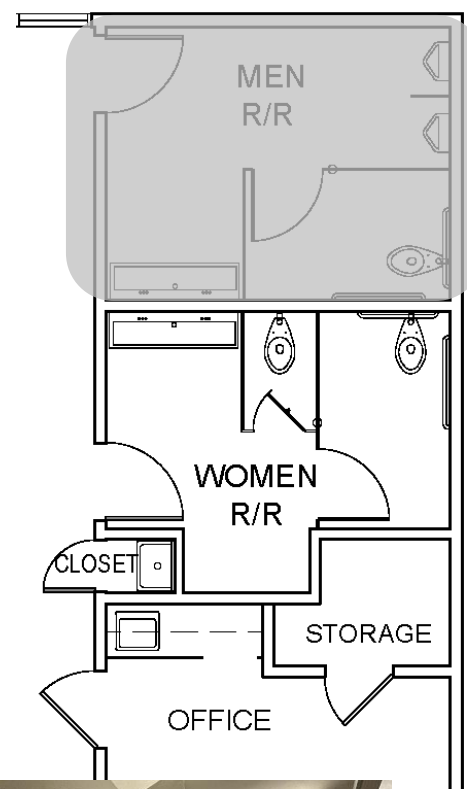

AFTER



RECREATION CENTER – WOMEN'S RESTROOM