




RIKER STREET TRAFFIC CALMING

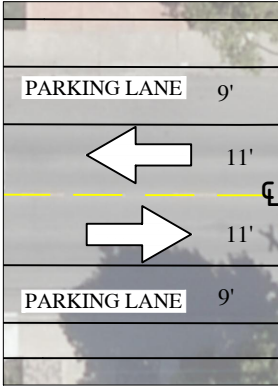

DETAIL A-
TYPICAL
STRIPING

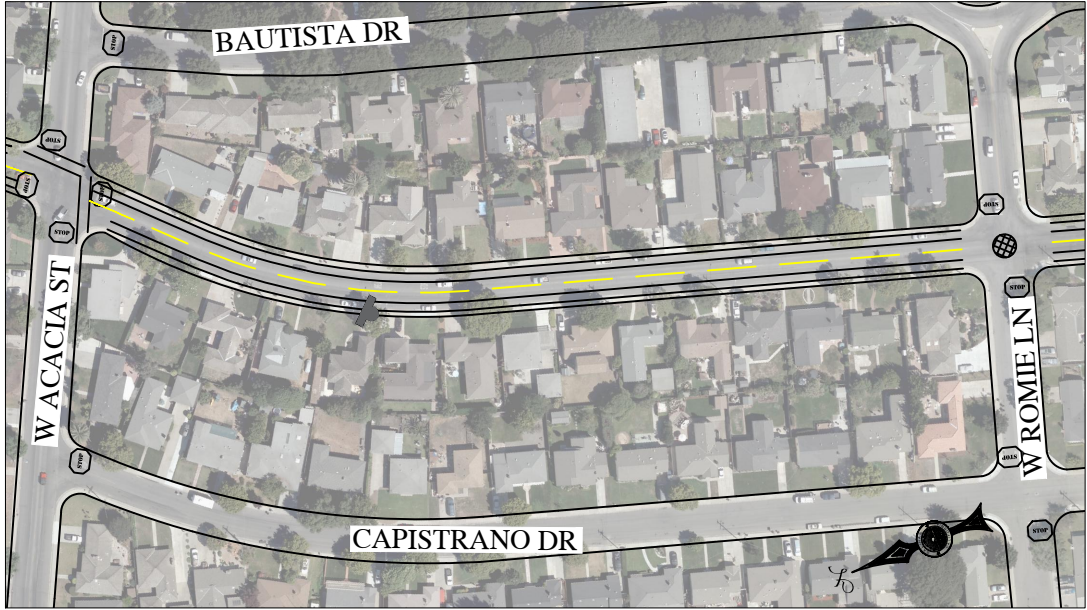

DETAIL B-
TYPICAL TRAFFIC
CIRCLE

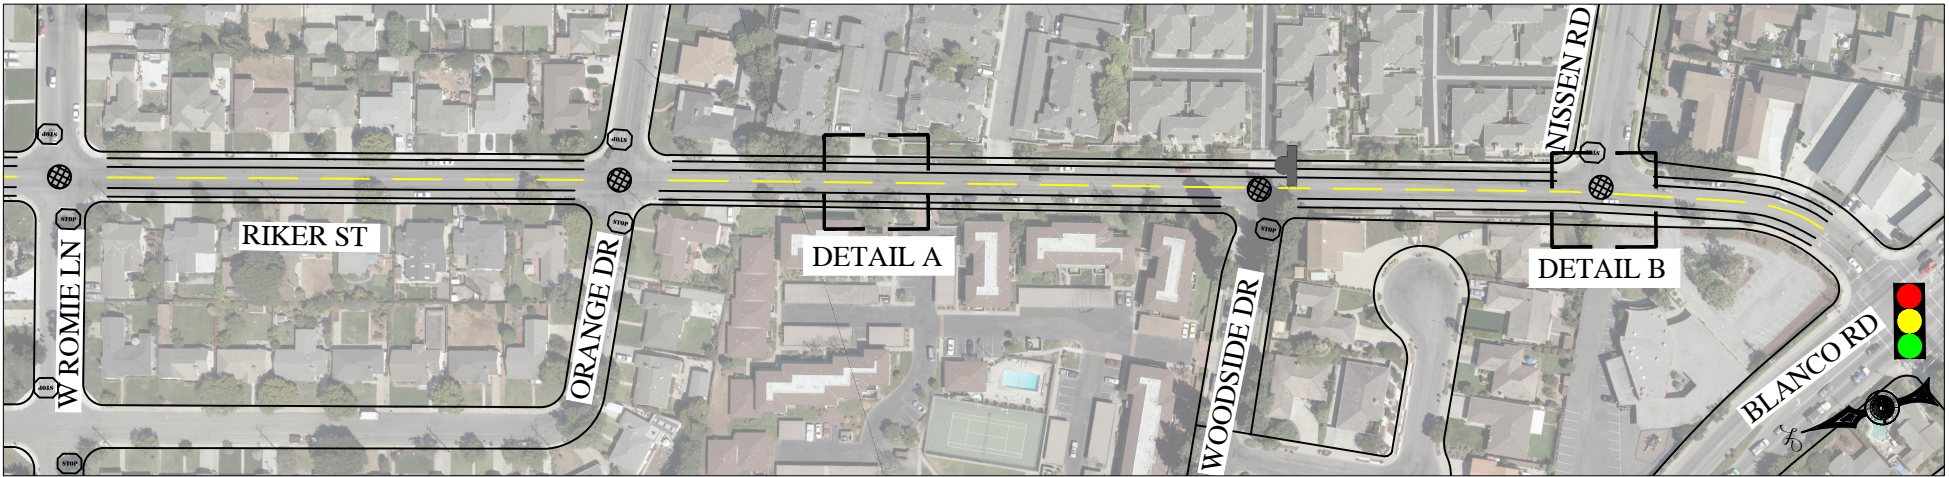

LEGEND

- EXISTING SPEED SIGN
- EXISTING STOP SIGNS
- PROPOSED TRAFFIC CIRCLE

