


PROPOSED COVENTRY ST TRAFFIC CALMING PLAN PLAN DE PROPUESTO DE MODERACIÓN DE TRAFICO EN LA CALLE COVENTRY

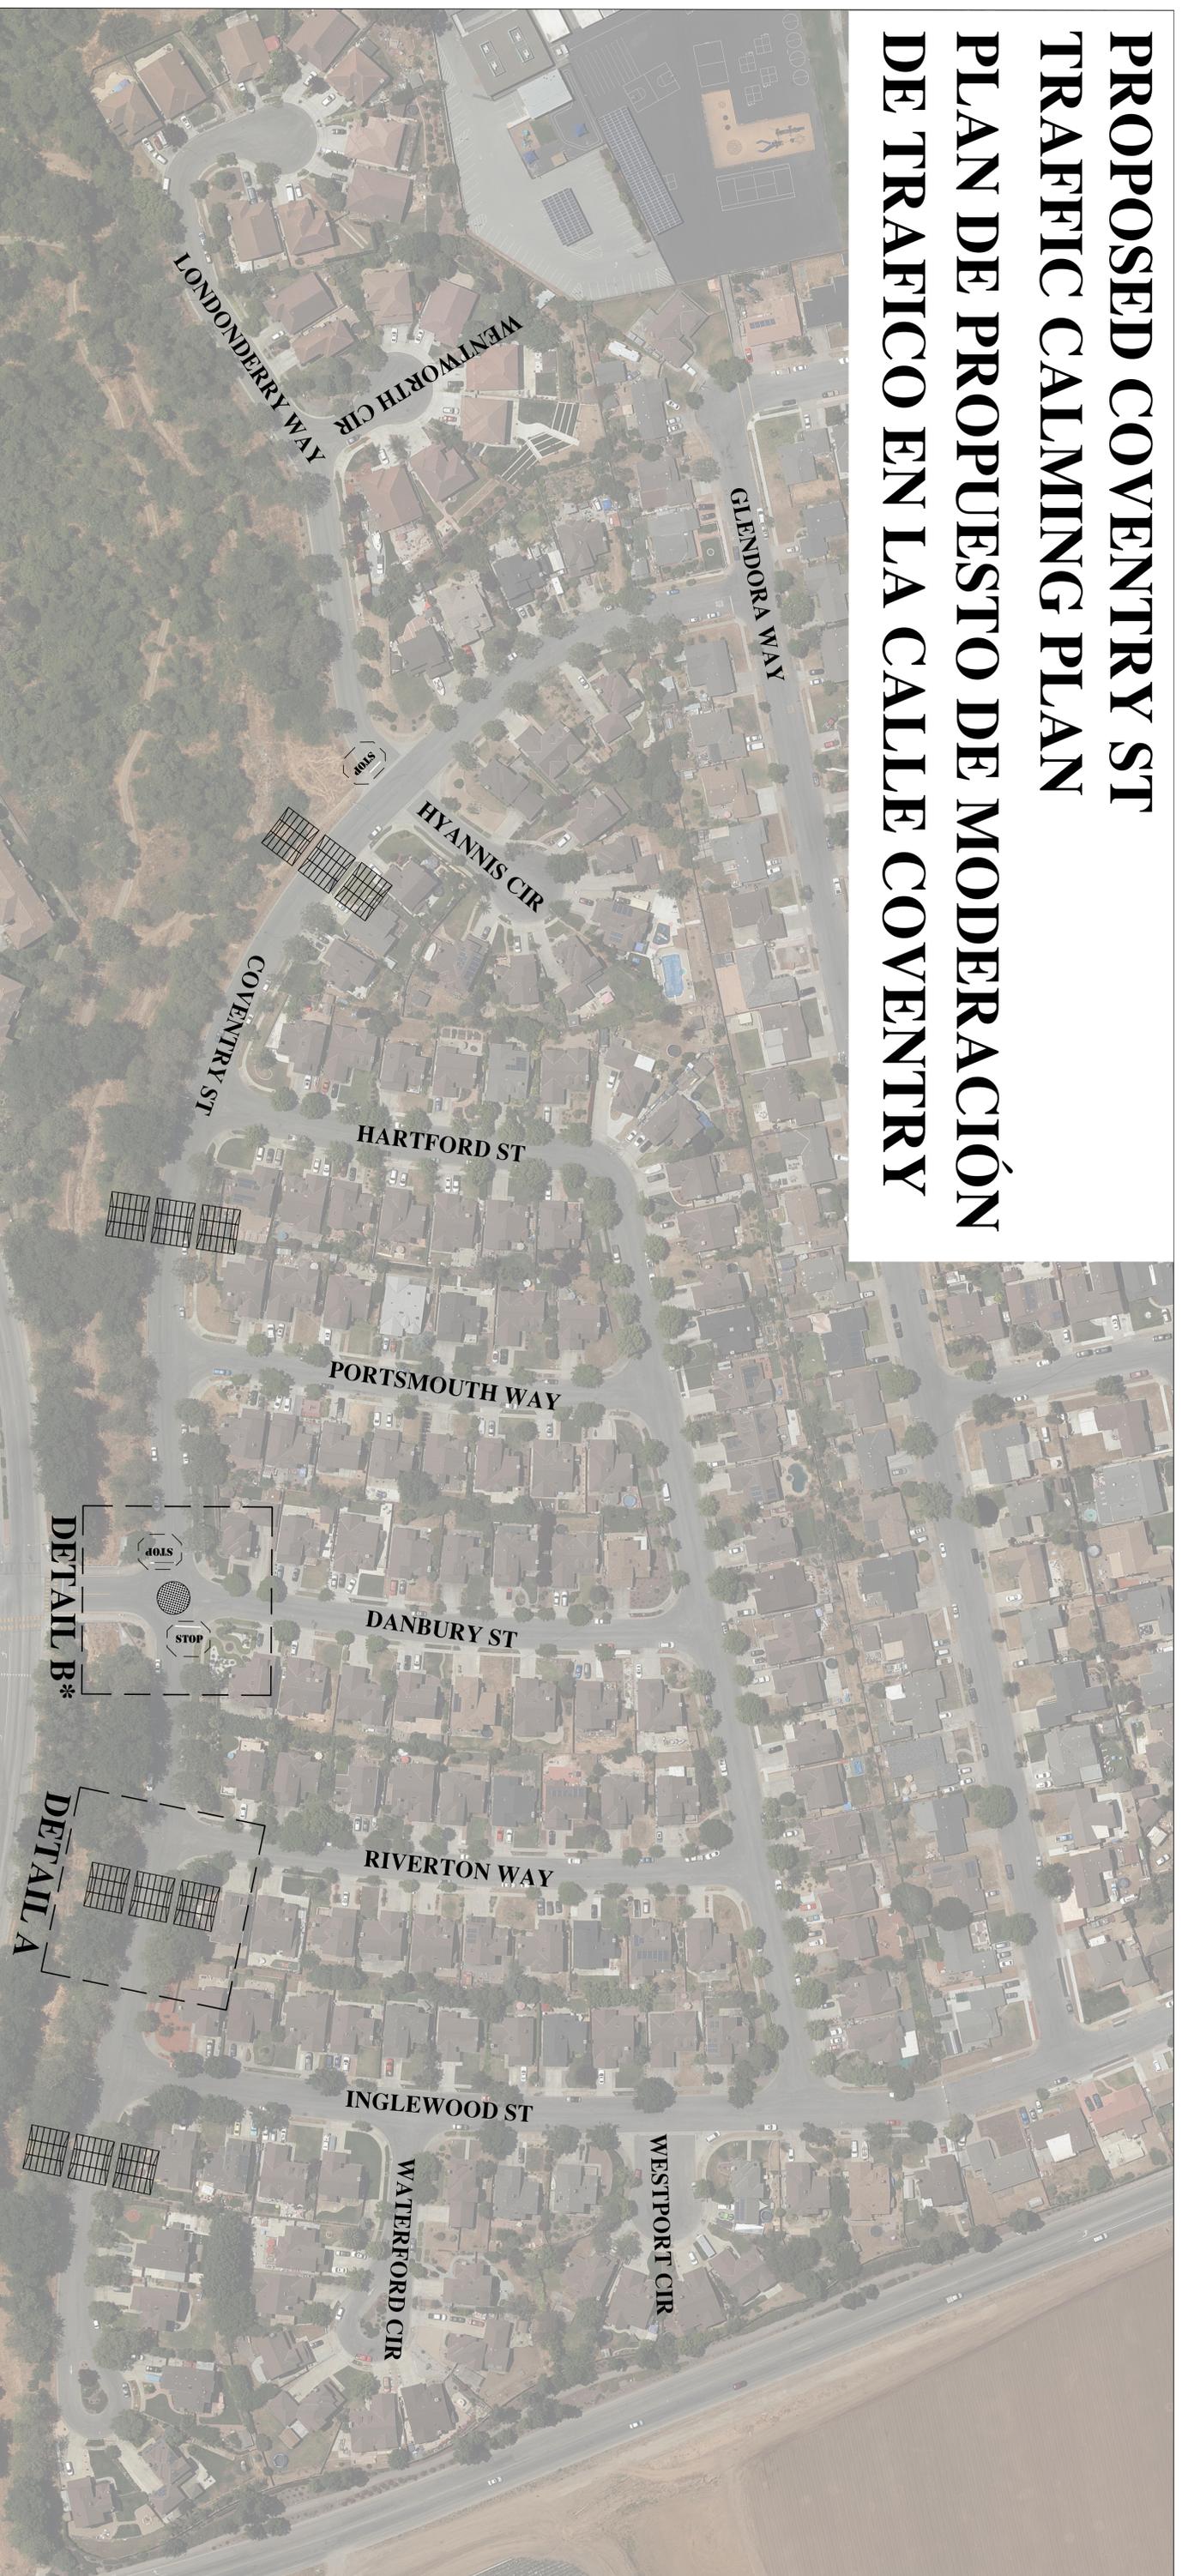

LEGEND

-  SPEED CUSHION
-  EXISTING STOP SIGN
-  TRAFFIC CIRCLE



**DETAIL A -
TYPICAL INSTALLATION**



**DETAIL B* -
TRAFFIC CIRCLE SAMPLE
*CONSTRUCTION MAY VARY**



0 220' 440'
SCALE: 1" = 220'