






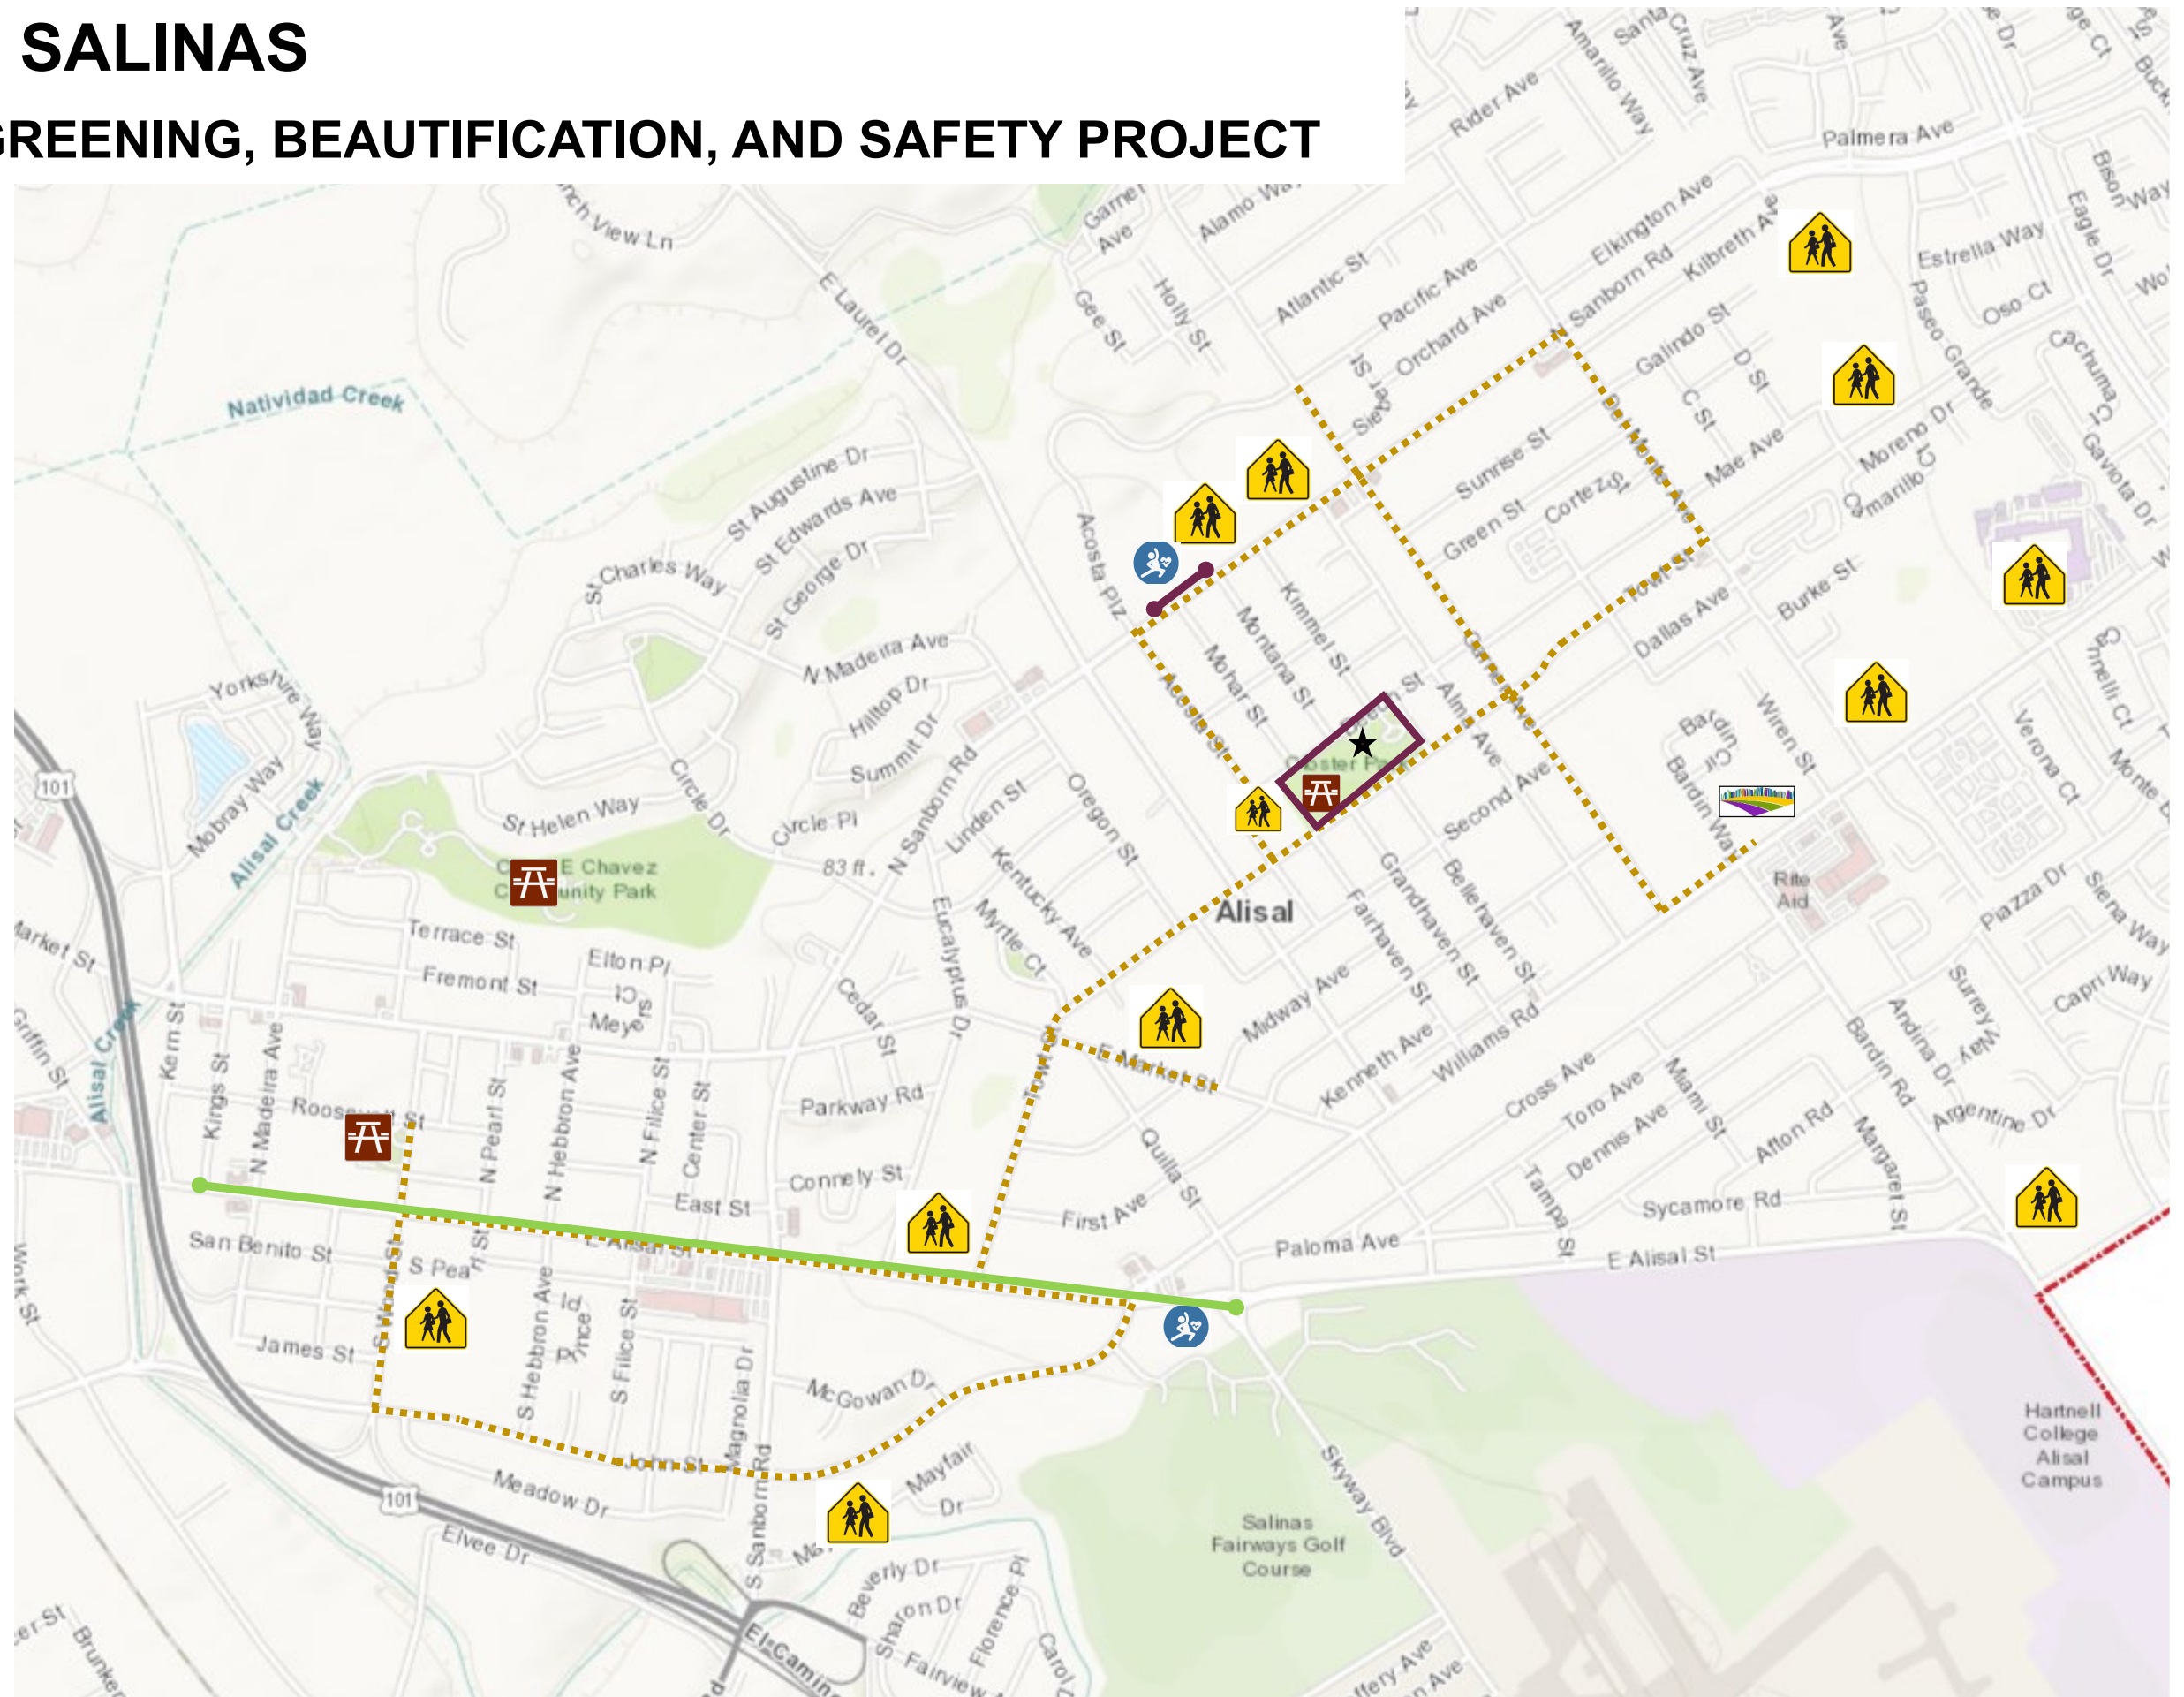
# CITY OF SALINAS

## ALISAL GREENING, BEAUTIFICATION, AND SAFETY PROJECT


### PROPOSED PROJECT IMPROVEMENTS:

- ALISAL CORRIDOR GREENING & BEAUTIFICATION 
- SAFE ROUTES TO SCHOOL SIDEWALK ART & PROGRAMMING 
- CLOSTER PARK MURAL BEAUTIFICATION @ COMMUNITY CENTER (SALINAS BOXING CLUB), OFFICE & HISTORICAL MARKERS 

- BREADBOX RECREATION CENTER 





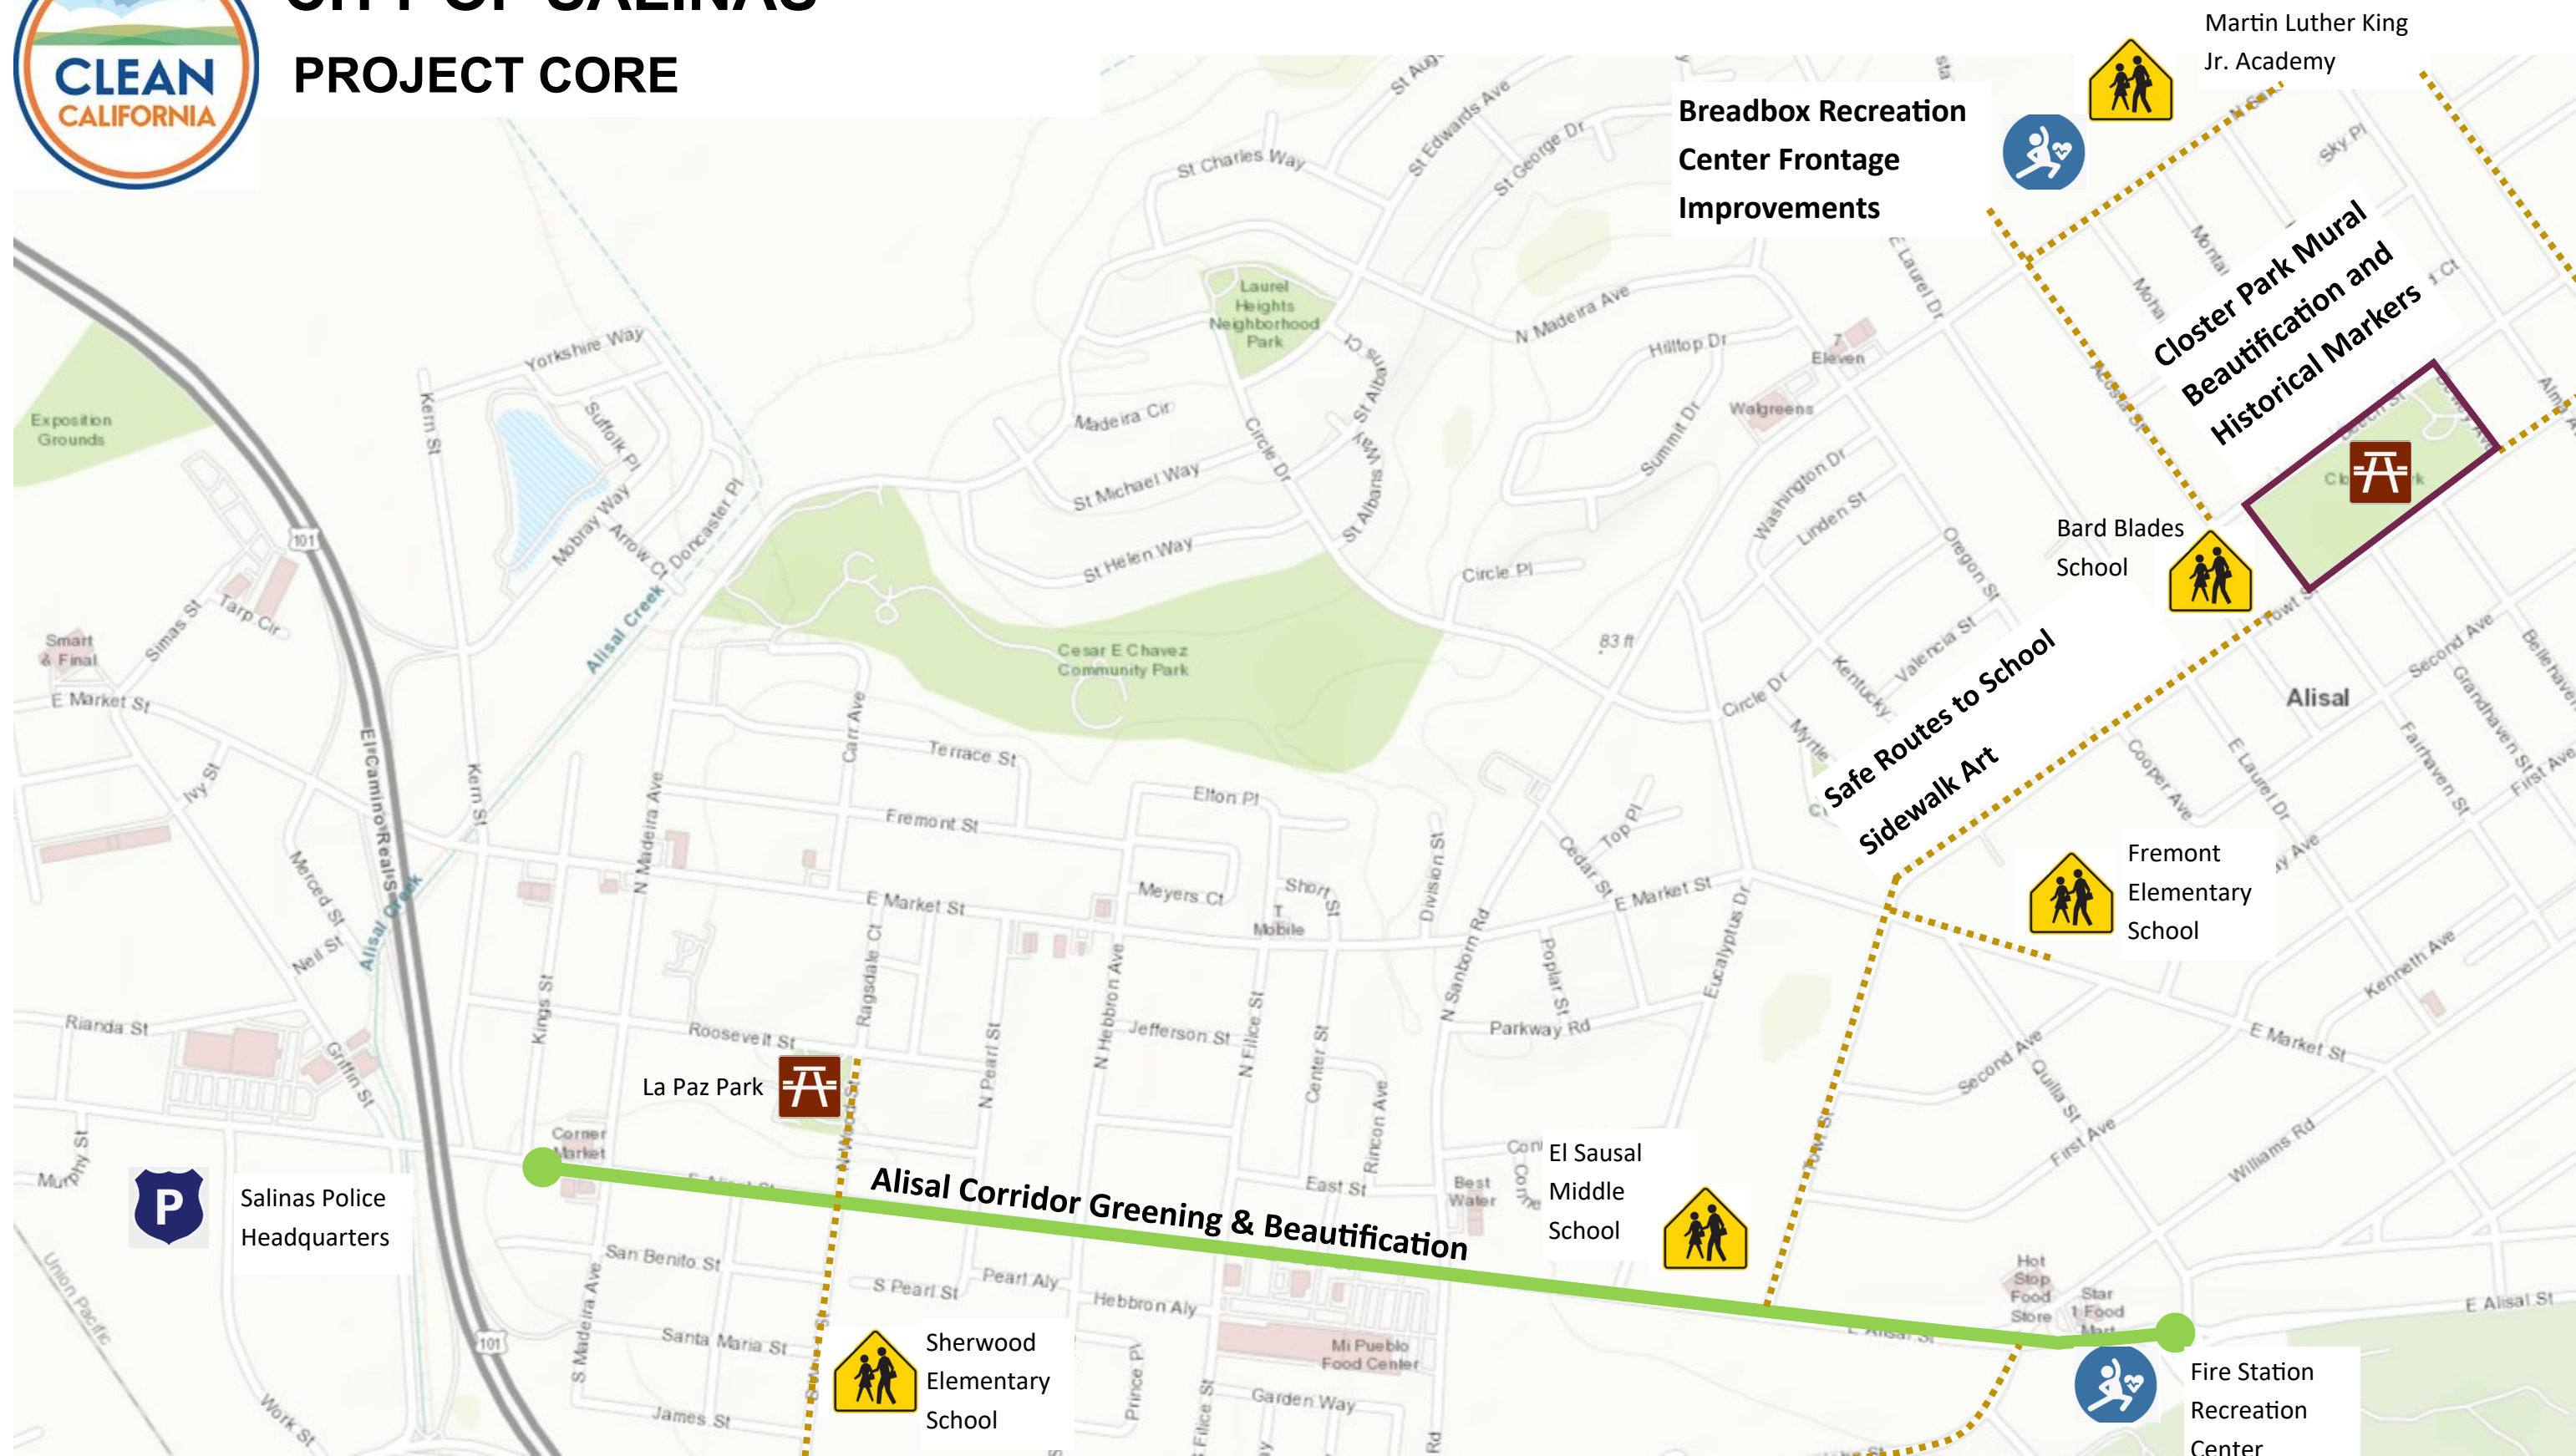







# CITY OF SALINAS

## ALISAL CORRIDOR GREENING & BEAUTIFICATION

### PROPOSED PROJECT ELEMENTS:

- GATEWAY MONUMENT (1)
- DISTRICT IDENTITY BANNERS ON STREET-LIGHTS (20)
- WAYFINDING SIGNAGE (5)
- REPLACE AND ENHANCE GREENERY
  - PLACE ADDITIONAL TREES (23)
  - PLACE ORNAMENTAL TREES (2)
  - DROUGHT RESISTANT SHRUBS (500)
  - RELOCATE EXISTING PLANTERS (26)
  - BIOSWALE PLANTING (250 SF)
  - WOODCHIP/BARK (35 CY)
  - WATERING NEW VEGETATION (MAINTENANCE) (525)
- FURNISH AND INSTALL TRASH/RECYCLE RECEPTACLES (20)
- ADD PUBLIC ART
  - TRASH/RECYLCE RECEPTACLES (24)
  - UTILITY BOX WRAPS (17)
  - DISTRICT-IDENTIFY ART (3)
- REFURBISH, REPAINT, EXISTING BENCHES (NON MST) (6)
- SIGNAGE
  - “NO LITTERING” (10)

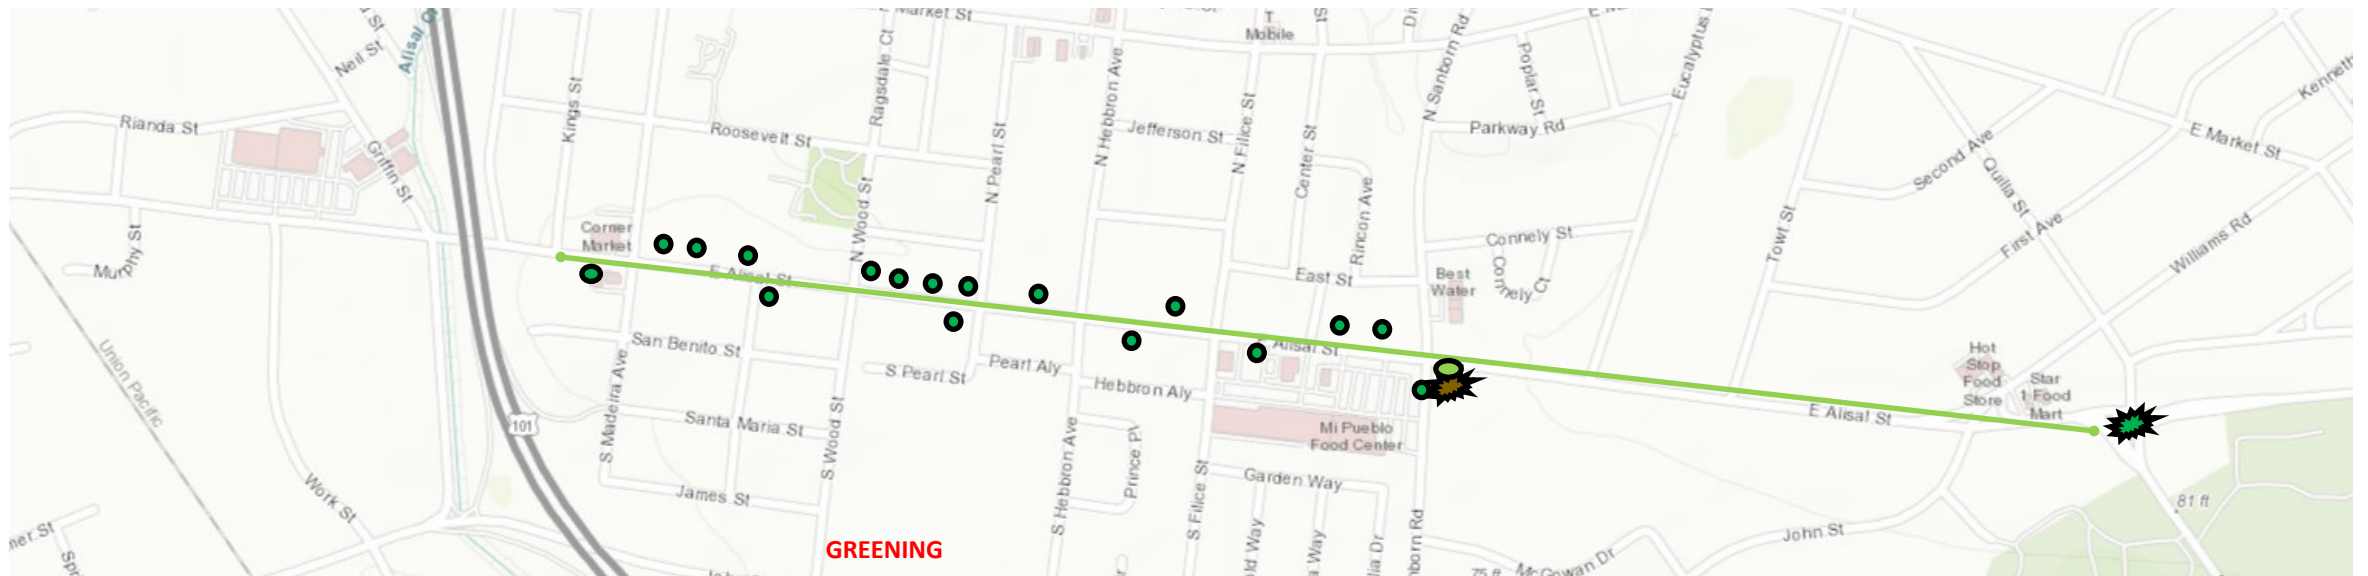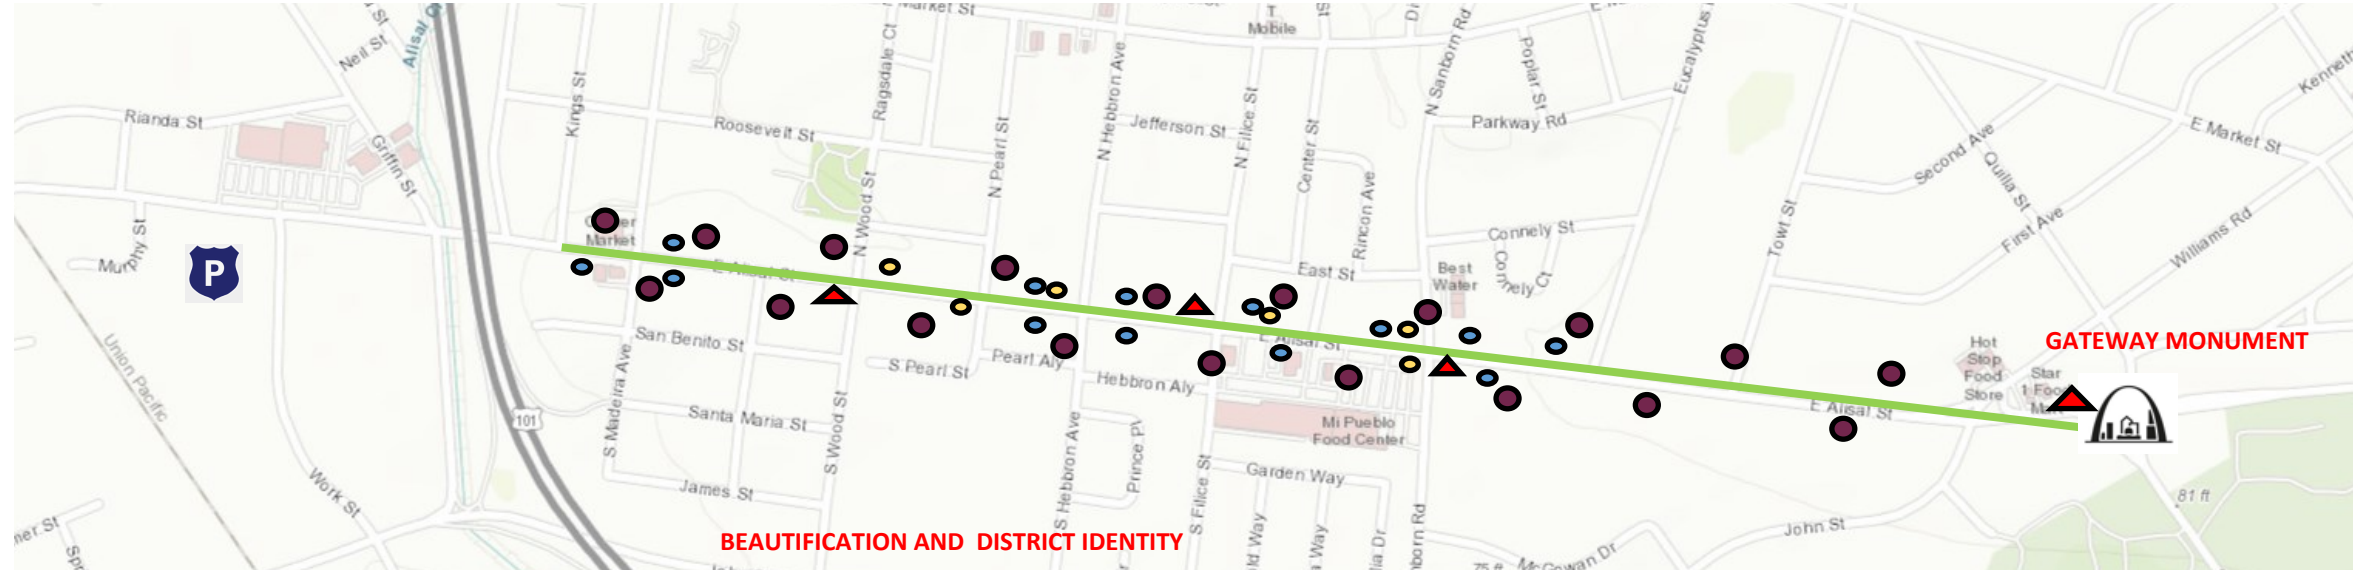

### LEGEND:

- BANNERS = ●
- TRASH/RECYCLE RECEPTACLES = ●
- BENCHES = ●
- GATEWAY MONUMENT =
- SIGNAGE =
- ADDITIONAL TREES/ORNAMENTAL TREES = ●
- DROUGHT RESISTANT SHRUBS (ADD TO TREE WELLS)= ●
- BIOSWALE PLANTING =
- WOODCHIP/BARK =






# CITY OF SALINAS

## ALISAL CORRIDOR GREENING & BEAUTIFICATION



BANNER INSTALLATION

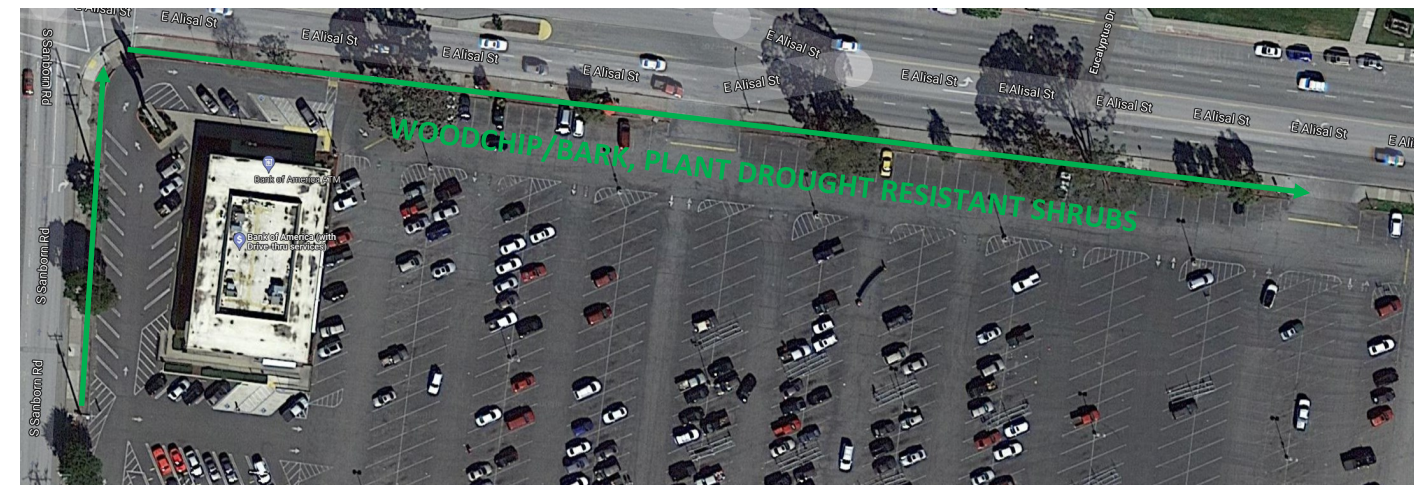





# CITY OF SALINAS

## SAFE ROUTES TO SCHOOL SIDEWALK ART

### PROPOSED PROJECT ELEMENTS:

- INSTALL STENCILING ALONG ROUTE PROVIDING SIDEWALK ART
- INSTALL TRASH RECEPTACLES AND SIGNAGE NEAR SCHOOLS
- CLASSROOM-BASED “BIKE SMART” EDUCATION
- WALKING SCHOOL BUSES PROGRAMMING







# CITY OF SALINAS

## CLOSTER PARK - MURAL BEAUTIFICATION

### PROPOSED PROJECT ELEMENTS:

- PUBLIC ART—MURAL INSTALLATION  
@ COMMUNITY CENTER (SALINAS  
BOXING CLUB) AND OFFICE
  - POWERWASH, CLEAN & PREP  
FOR MURAL INSTALLATION
- PLACE HISTORICAL MARKERS



SALINAS BOXING CLUB/COMMUNITY CENTER



OFFICE @FRONT OF COMMUNITY CENTER





# CITY OF SALINAS

## BREADBOX RECREATION CENTER



EXISTING CONDITIONS

### PROPOSED PROJECT ELEMENTS:

- REPLACE CONCRETE PATIO WITH PERMEABLE PAVERS
- REPLACE AND ENHANCE GREENERY NEAR THE BUILDING
- PLACE ADDITIONAL TREES
- PLACE ORNAMENTAL TREES
- ADD PUBLIC ART
- PLACE COVERED BUS STOP AND TRASH RECETACLE



PROPOSED FRONTAGE IMPROVEMENTS