




# RIKER STREET TRAFFIC CALMING

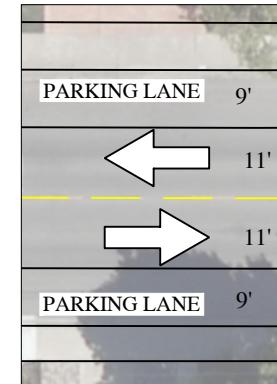

DETAIL A-  
TYPICAL  
STRIPING

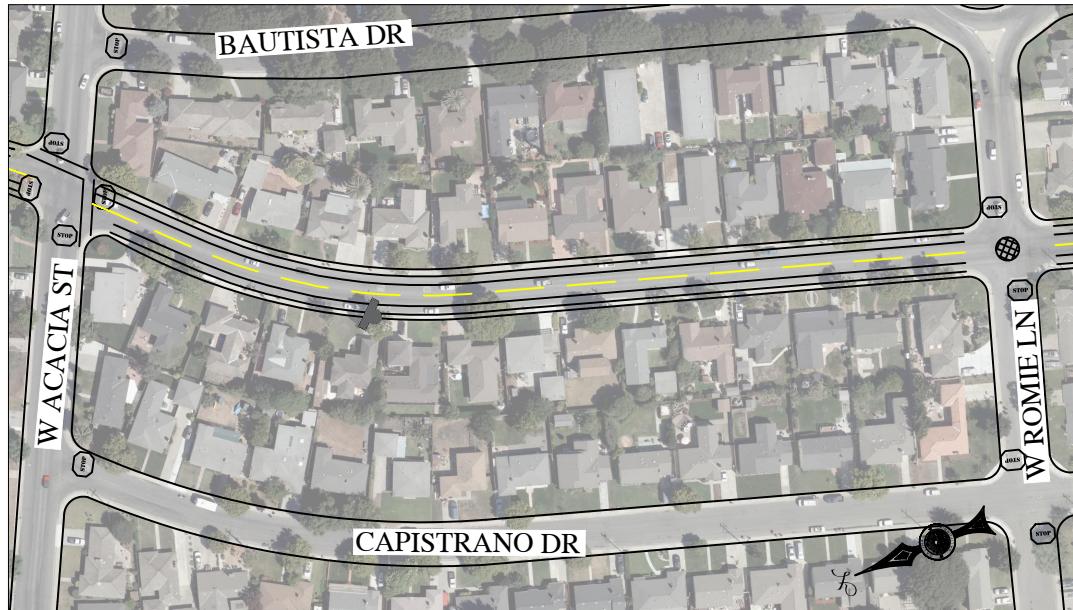

DETAIL B-  
TYPICAL TRAFFIC  
CIRCLE

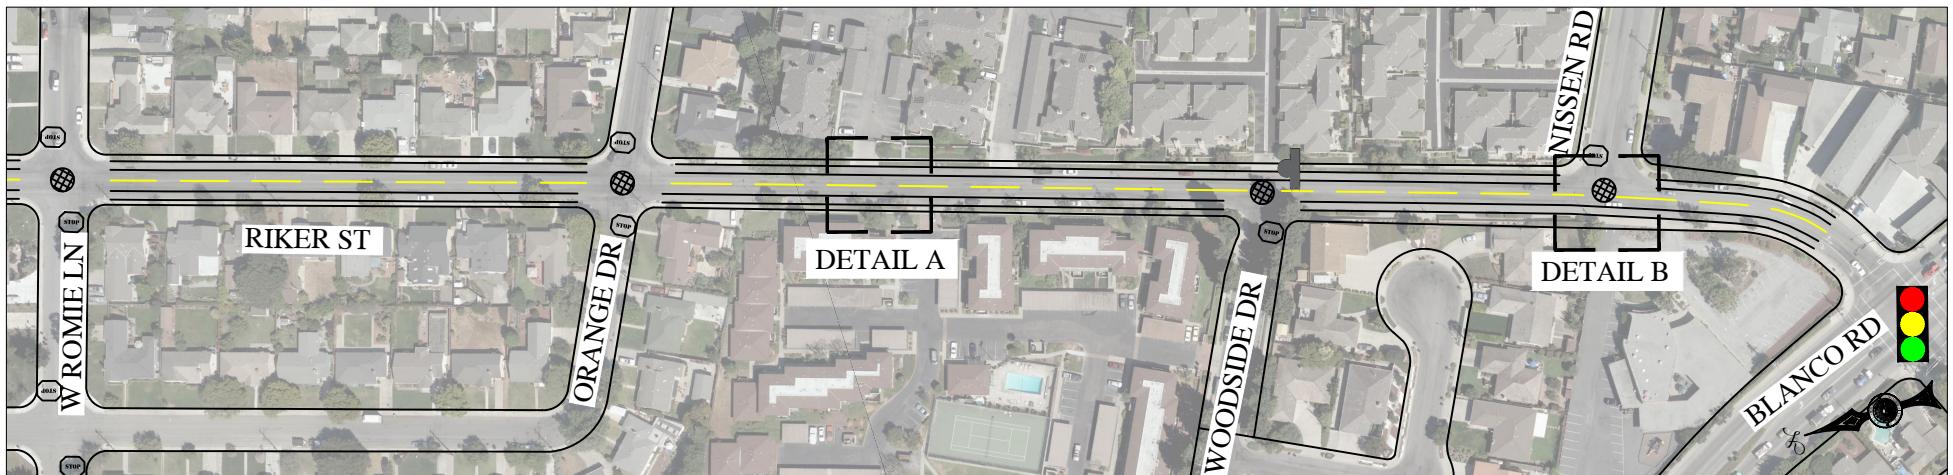

## LEGEND

- EXISTING SPEED SIGN
- STOP EXISTING STOP SIGNS
- PROPOSED TRAFFIC CIRCLE

