



STREET VENDING LOCATION

DIAGRAM 1

SCALE: 1"=20'

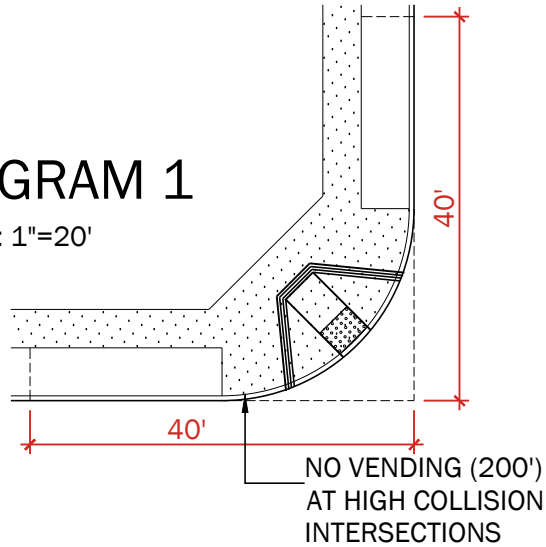


DIAGRAM 2

NOT TO SCALE


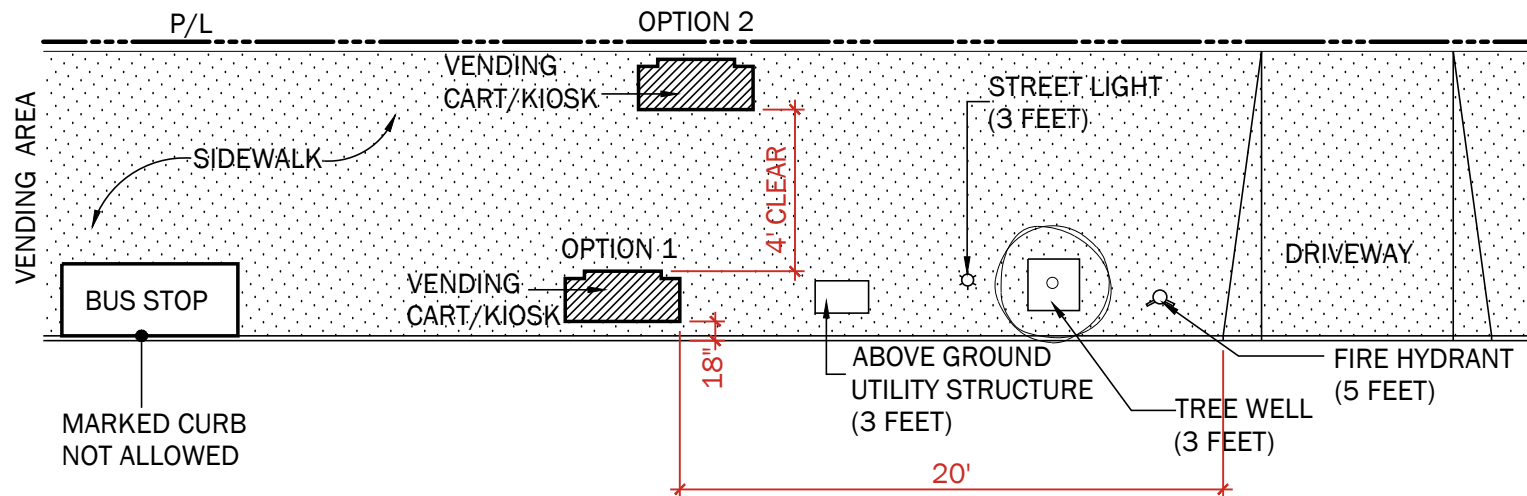


DIAGRAM 3 (Designated Locations)

NOT TO SCALE

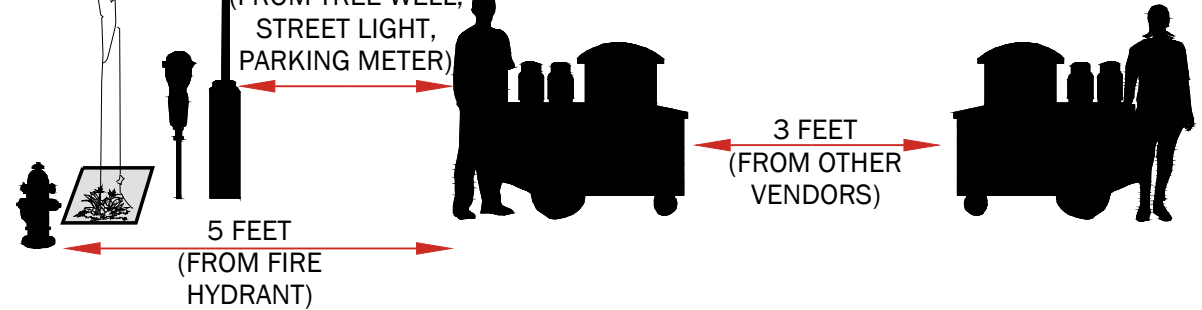

FOOD TRUCK VENDING LOCATIONS


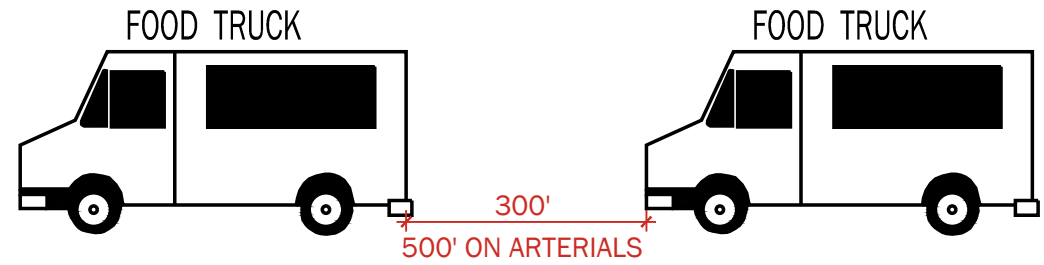


DIAGRAM 2
NOT TO SCALE

SIGN
"FOOD TRUCK
PARKING ONLY"

DIAGRAM 3 (DESIGNATED LOCATIONS)
NOT TO SCALE

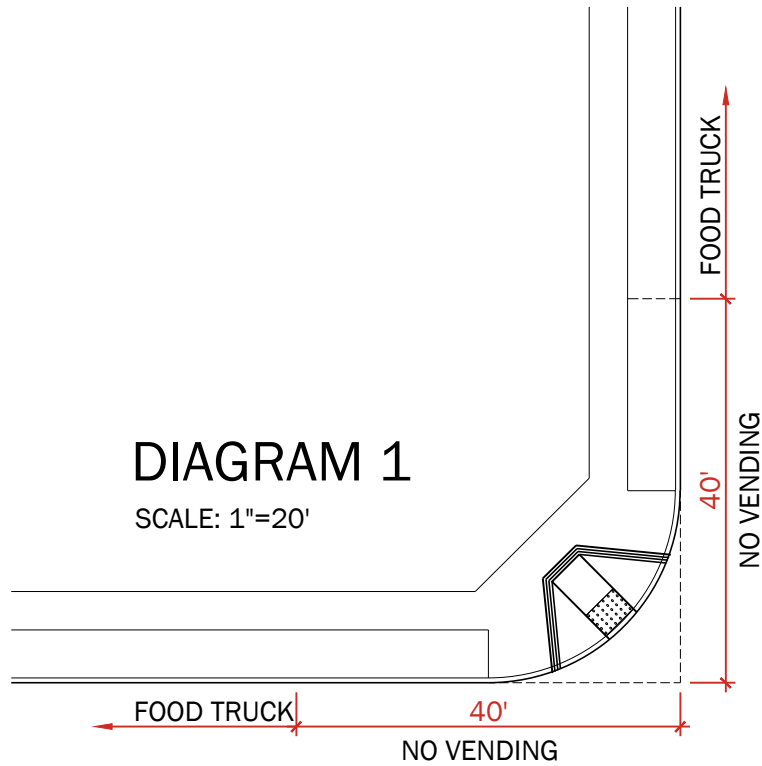