



**S HEBBRON AVE**  
CCO No.1

MATCH LINE (SEE BELOW)

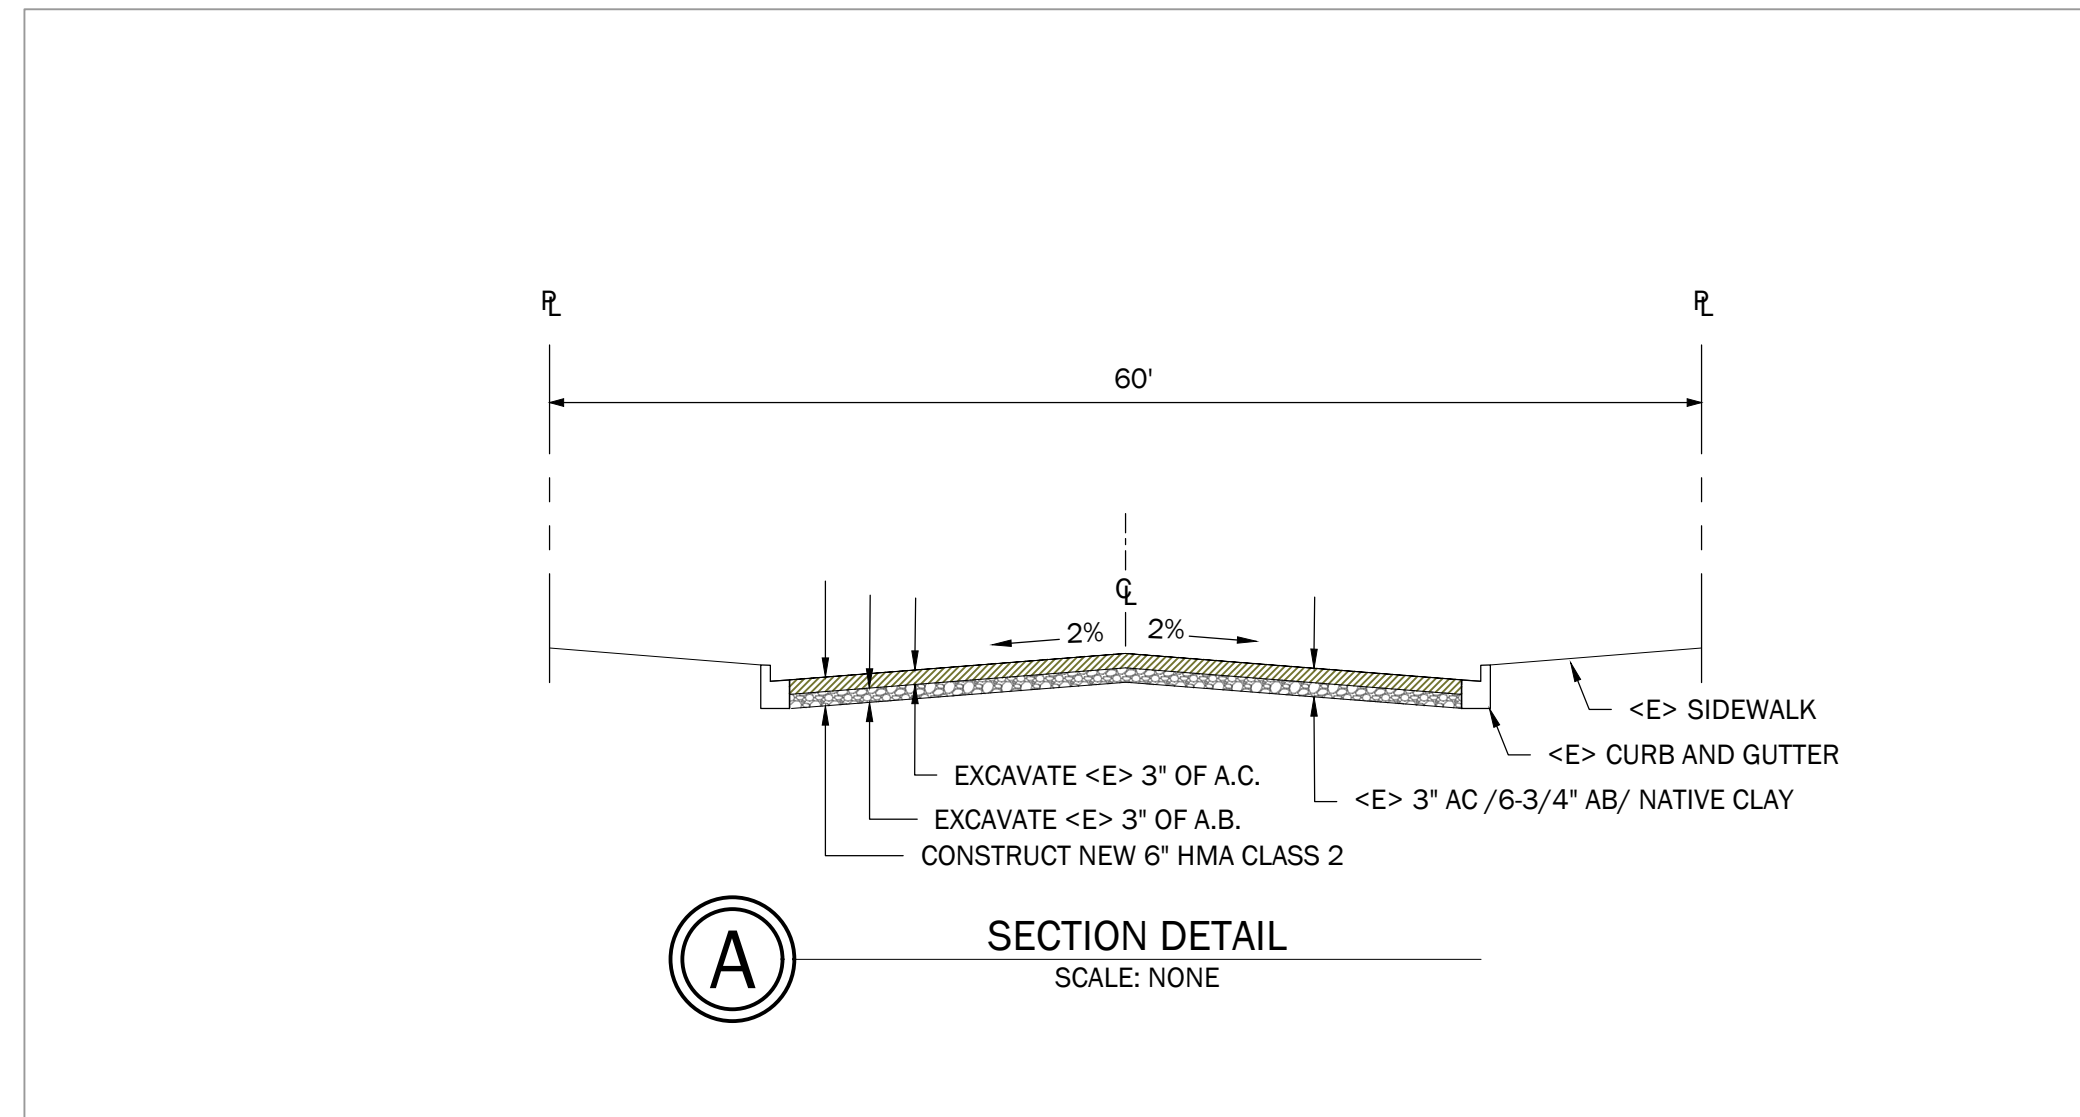

**SECTION DETAIL**  
SCALE: NONE

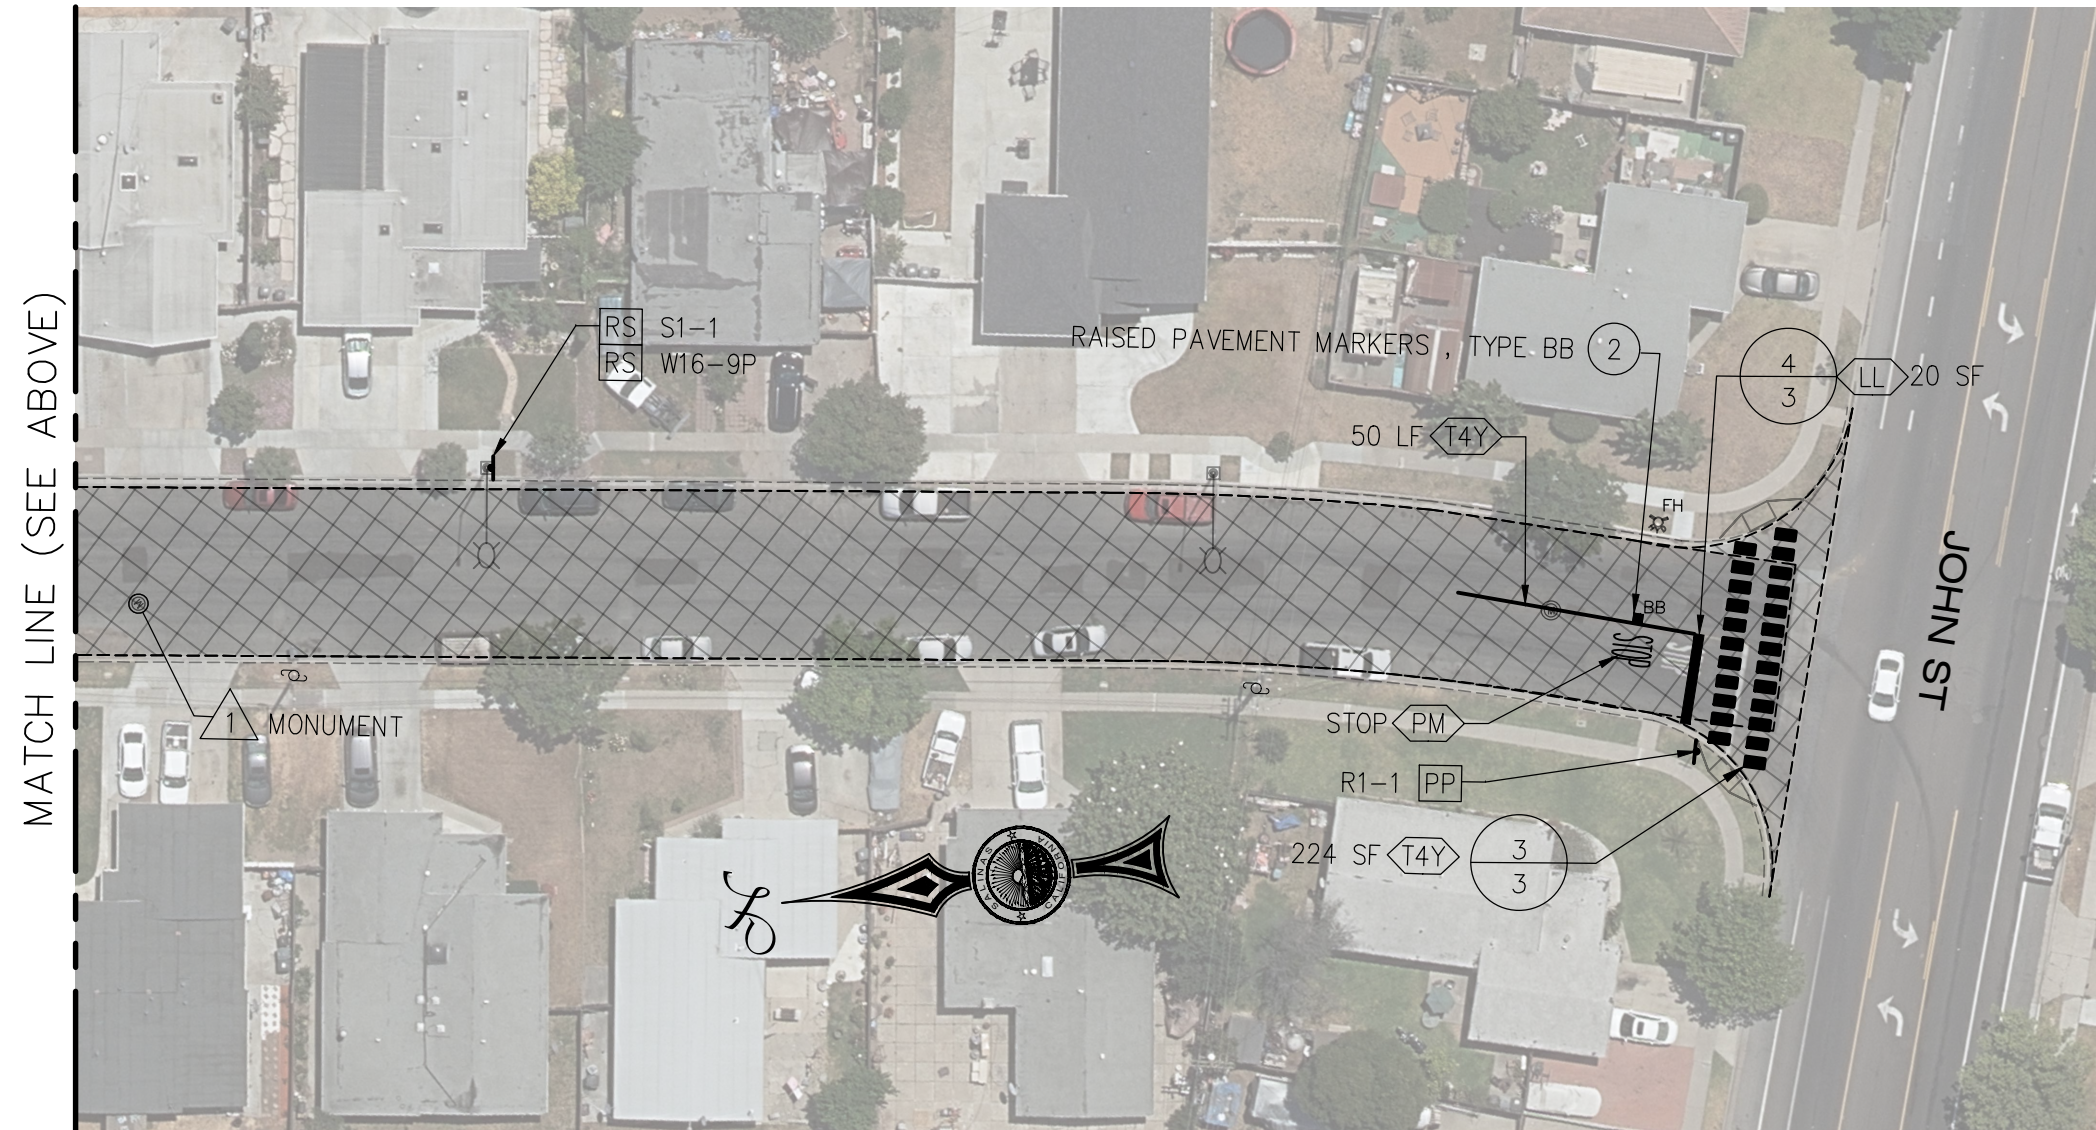

**S HEBBRON AVE**  
CCO No.1


MATCH LINE (SEE ABOVE)

**LEGEND** ASPHALT PATCH AND REPAIR

	ASPHALT PATCH AND REPAIR
	LIMIT OF WORK

- KEY NOTES**
- PATCH AND REPAIR MINIMUM OF 6" THICK OF EXISTING PAVEMENT, EXACT LOCATIONS TO BE DETERMINED BY THE ENGINEER, SEE A.C. PATCH AND REPAIR DETAIL 7 ON FILE 8258 SHEET NO.3. PLAN ASSUMES 4" MINIMUM PATCH WIDTH.
  - INSTALL "TYPE BB" (BLUE) RAISED PAVEMENT MARKERS SHOWN ON THE PLANS: REFER TO CA MUTCD FIG. 38-102 (CA) ON FILE 8258 SHEET NO.3.
- ⚠️ ADJUST EXISTING CITY OF SALINAS MANHOLE /MONUMENT COVER TO FINISH GRADE, REFER TO CITY OF SALINAS STANDARD PLAN NO.28.
- 🗑️ REMOVE AND DISPOSE OF EXISTING DETECTOR HANDHOLE

- NOTES**
- SEE SHEET No. 2 FOR STRIPING AND GENERAL NOTES.

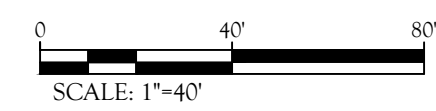

CCO No. 1



DATE	REVISION	APP.