



2019 File No. 15-155 (Public Works) - Salinas Municipal Airport Runway 8-26 and Heliport Rehabilitation Project. This document, together with the contract and design prepared hereunder, is intended only for the specific purpose and client for which it was prepared. No other use or reliance shall be placed on this document without written authorization and assent of Kimley-Horn and Associates, Inc.

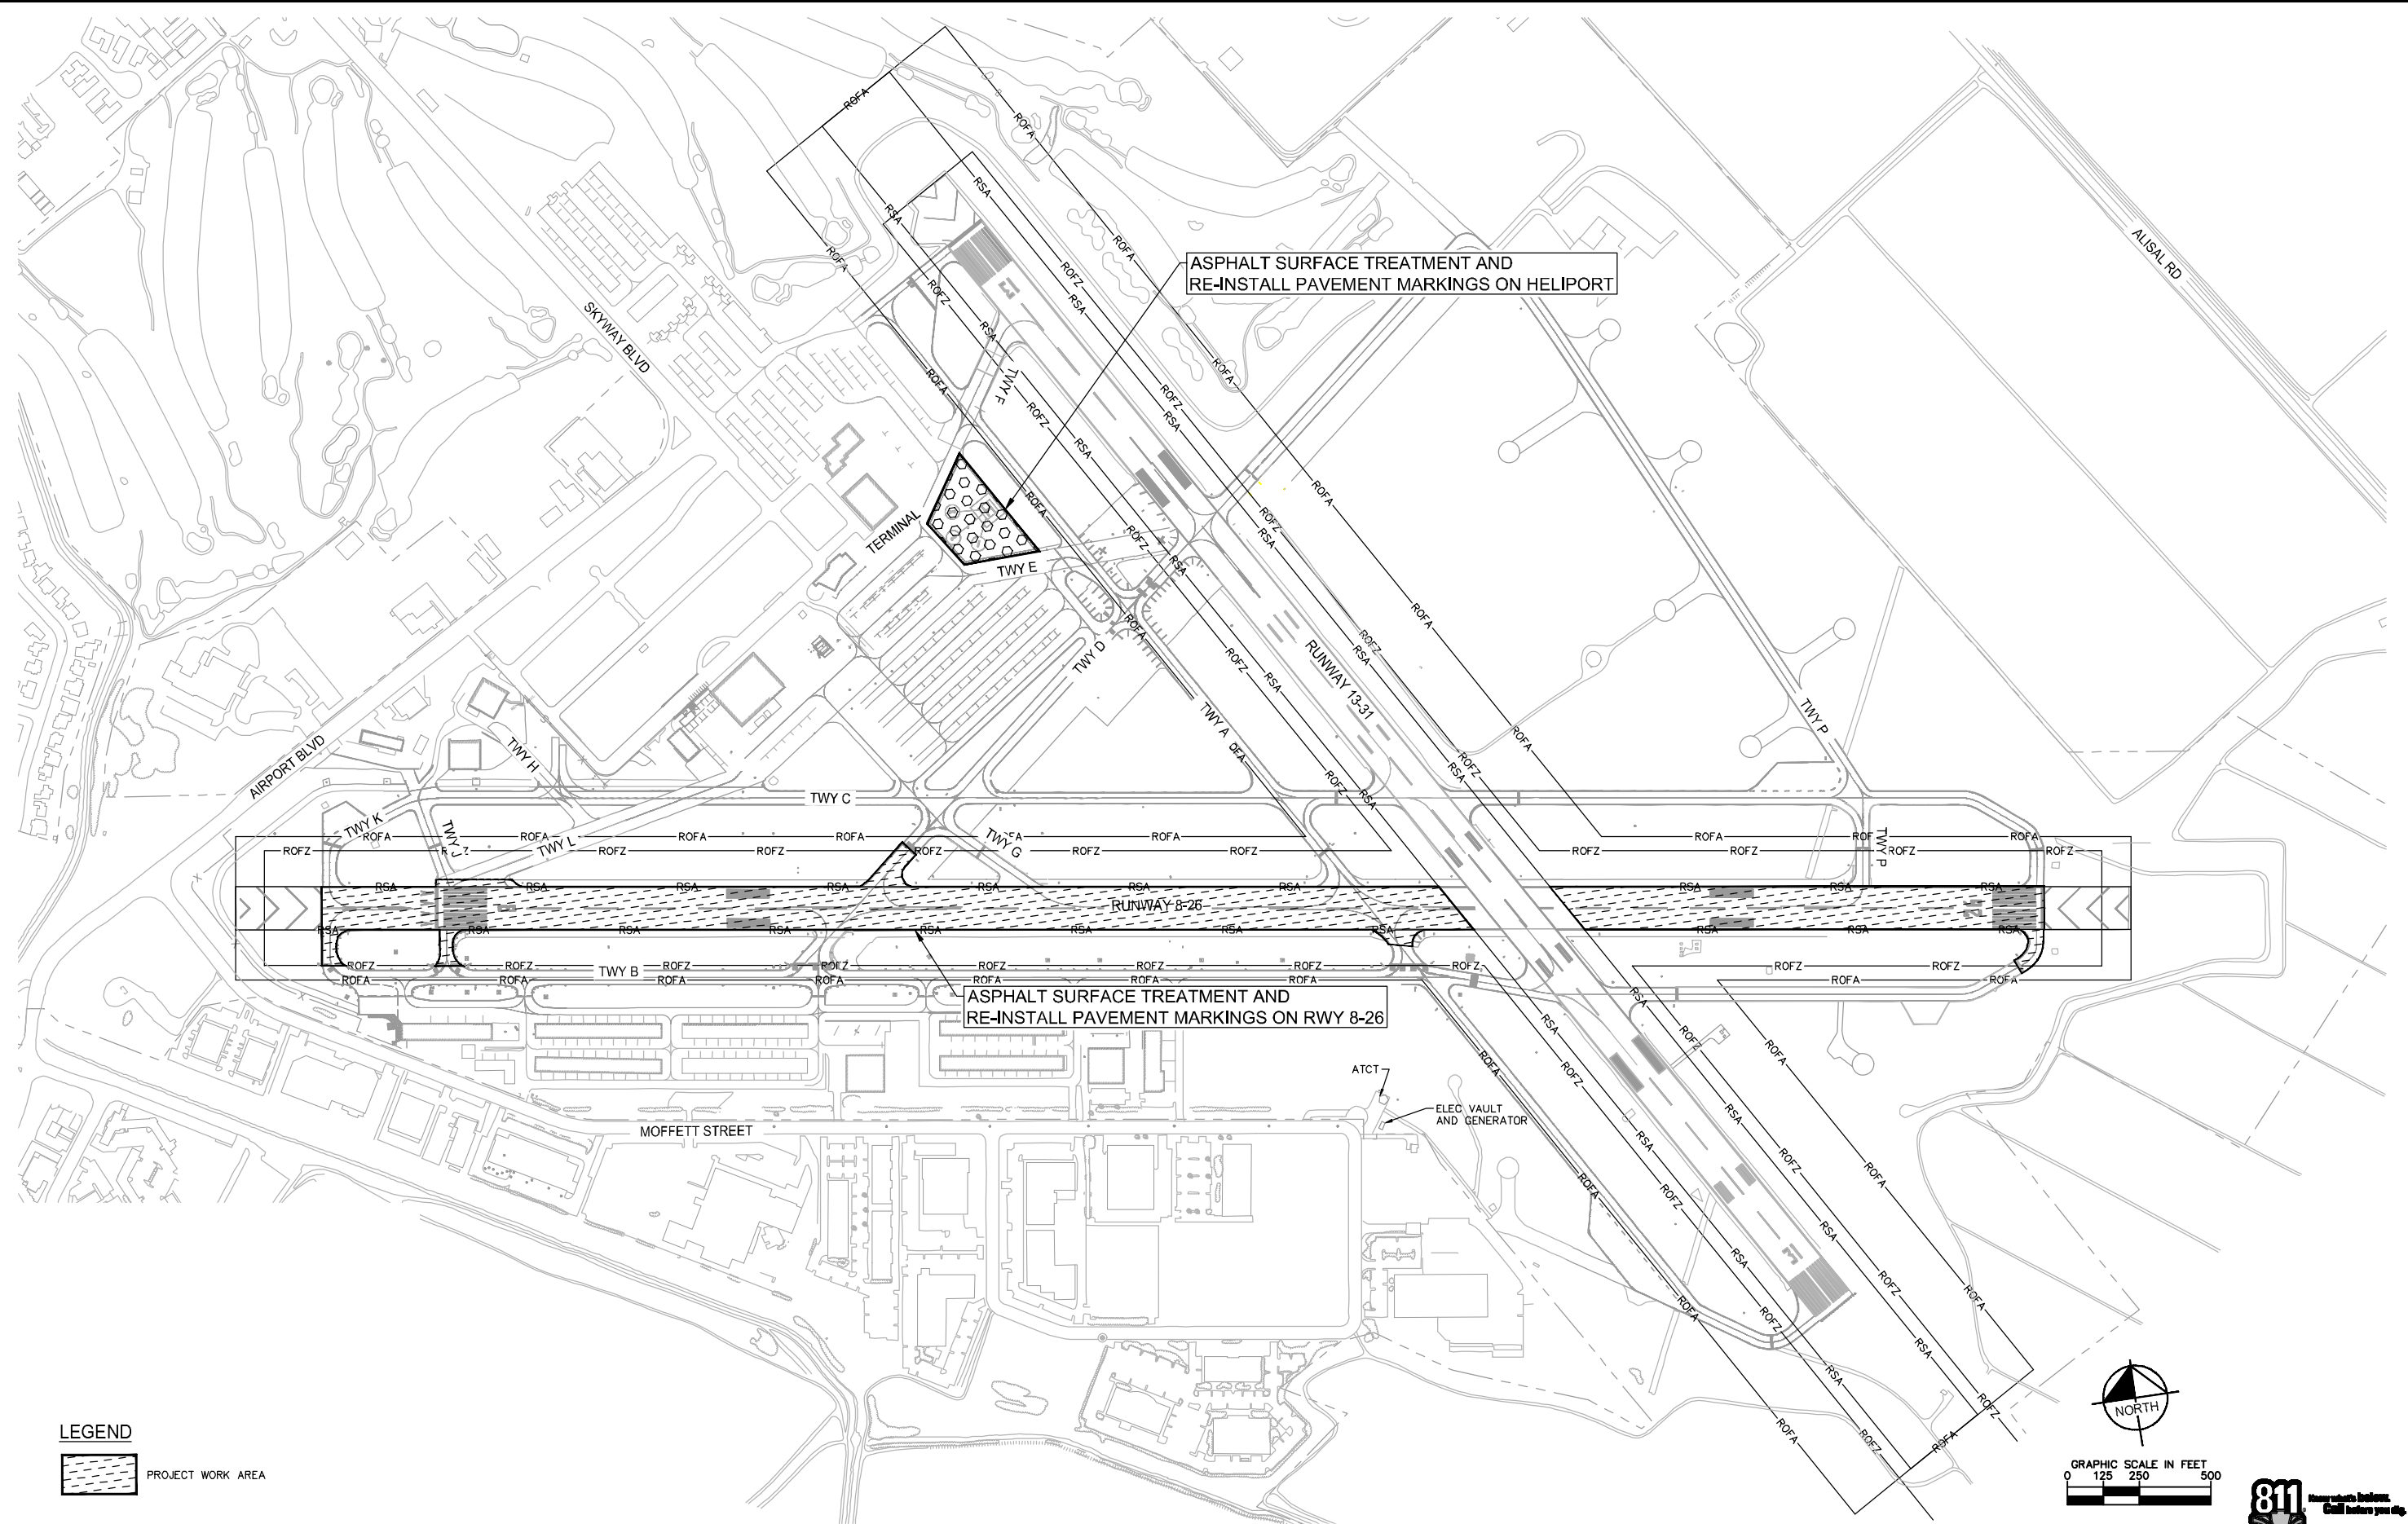

ASPHALT SURFACE TREATMENT AND RE-INSTALL PAVEMENT MARKINGS ON HELIPORT

ASPHALT SURFACE TREATMENT AND RE-INSTALL PAVEMENT MARKINGS ON RWY 8-26

LEGEND

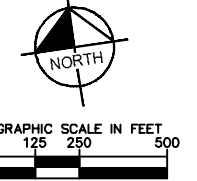

				Date	2/15/2019	 © 2019 KIMLEY-HORN AND ASSOCIATES, INC. 100 W. San Fernando St #250 San Jose, California 95113 (691) 800-4130		 NOT FOR CONSTRUCTION	Approved for Construction By: David Jacobs, P.E., Public Works Assistant Director/City Engineer		Reviewed By: James E. Sandoval, P.E., Acting Public Works Director		PROJECT NO. 094590010 FILE NO. 94590010PL	
				Designed	SN				© 2019 KIMLEY-HORN AND ASSOCIATES, INC. 100 W. San Fernando St #250 San Jose, California 95113 (691) 800-4130		Date _____		Date _____	
NO.	DATE	REVISION	BY	APPD.	Checked	RJH			Date _____		Date _____			