



Sep 26, 2025 at 2:40:31 AM
W Laurel Dr
Salinas CA 93907
United States

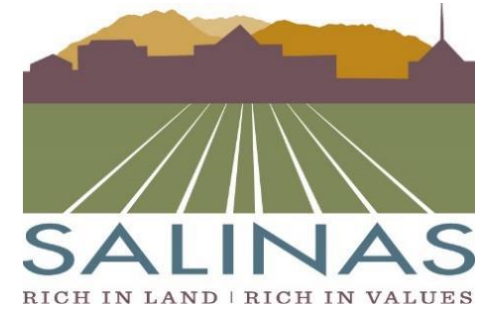

2025 PAVEMENT IMPROVEMENTS PROJECT

PROJECT LOCATIONS

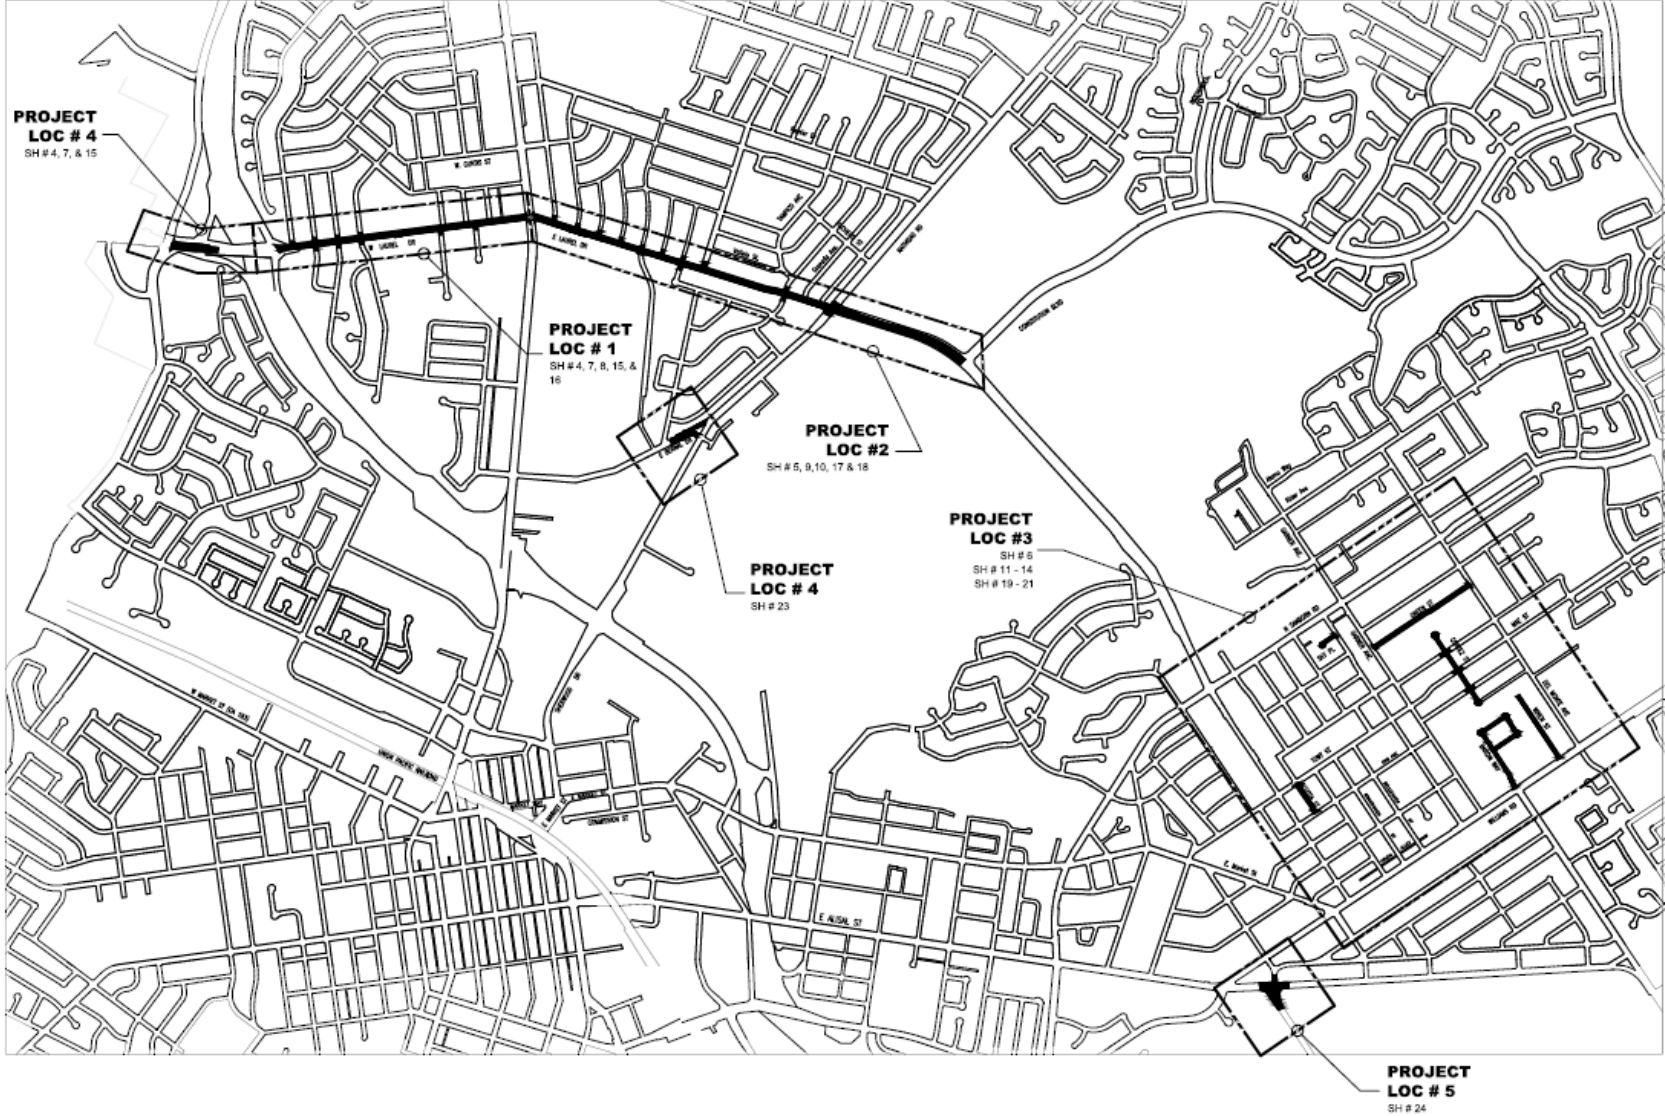

LOCATION MAP
NOT TO SCALE

West Laurel Drive

BEFORE



AFTER



West Laurel Drive

BEFORE



AFTER



West Laurel Drive

BEFORE



AFTER



East Laurel Drive

BEFORE



AFTER



East Laurel Drive

BEFORE



AFTER



Wiren Street

BEFORE

AFTER



Bardin Way

BEFORE



AFTER



Green Street

BEFORE

AFTER

