


SHEET INDEX	
SHEET #	SHEET DESCRIPTION
1	EXISTING CONDITIONS
2	PROPOSED WIRED OPTION
3	PROPOSED SOLAR OPTION
4	PROPOSED SOLAR AND WIRED OPTION

ALISAL LIGHTING STUDY

ROOSEVELT STREET

PHOTOMETRIC EXHIBIT

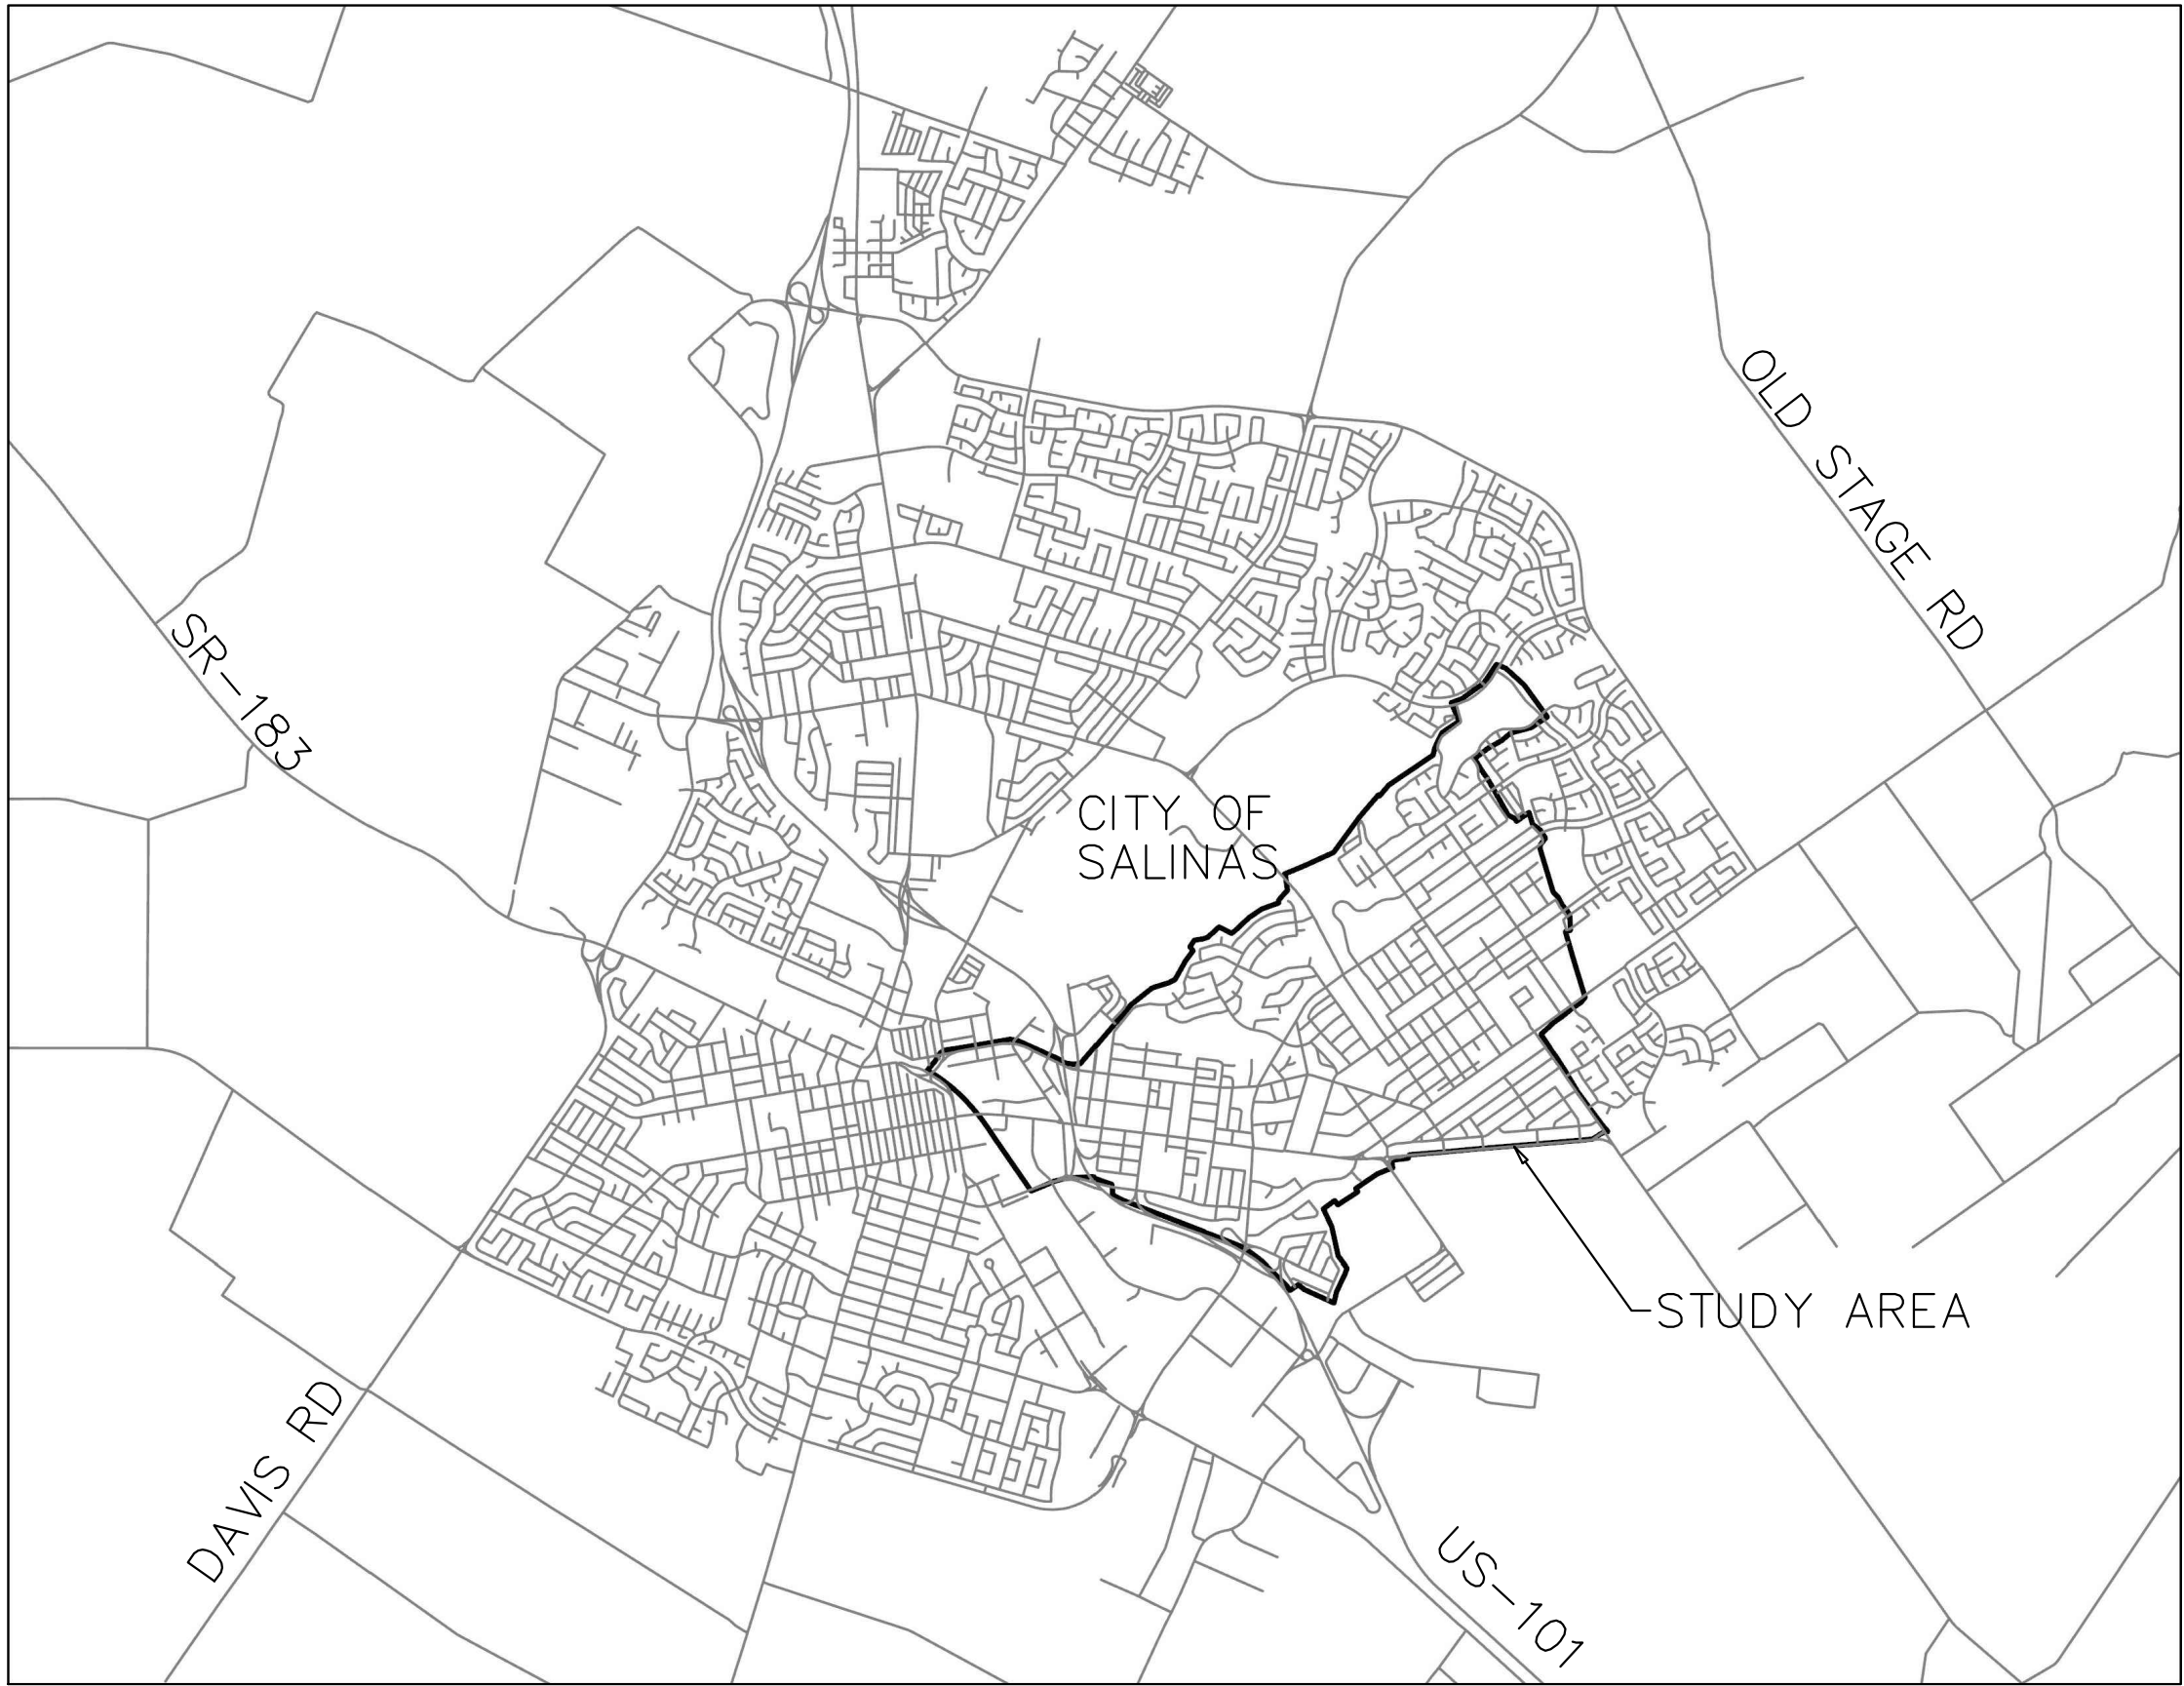

LOCATION MAP (N.T.S.)



VICINITY MAP (N.T.S.)