


Dwg filename: N:\Shared\PROJECTS\2020\00-2020-134 Salinas, CA Safe Routes to Schools Plan\CAD\2020-134_Concept.dwg Plot date: 8/4/2021 12:29 PM Plottable table: ALTA NCS Standard.sbt

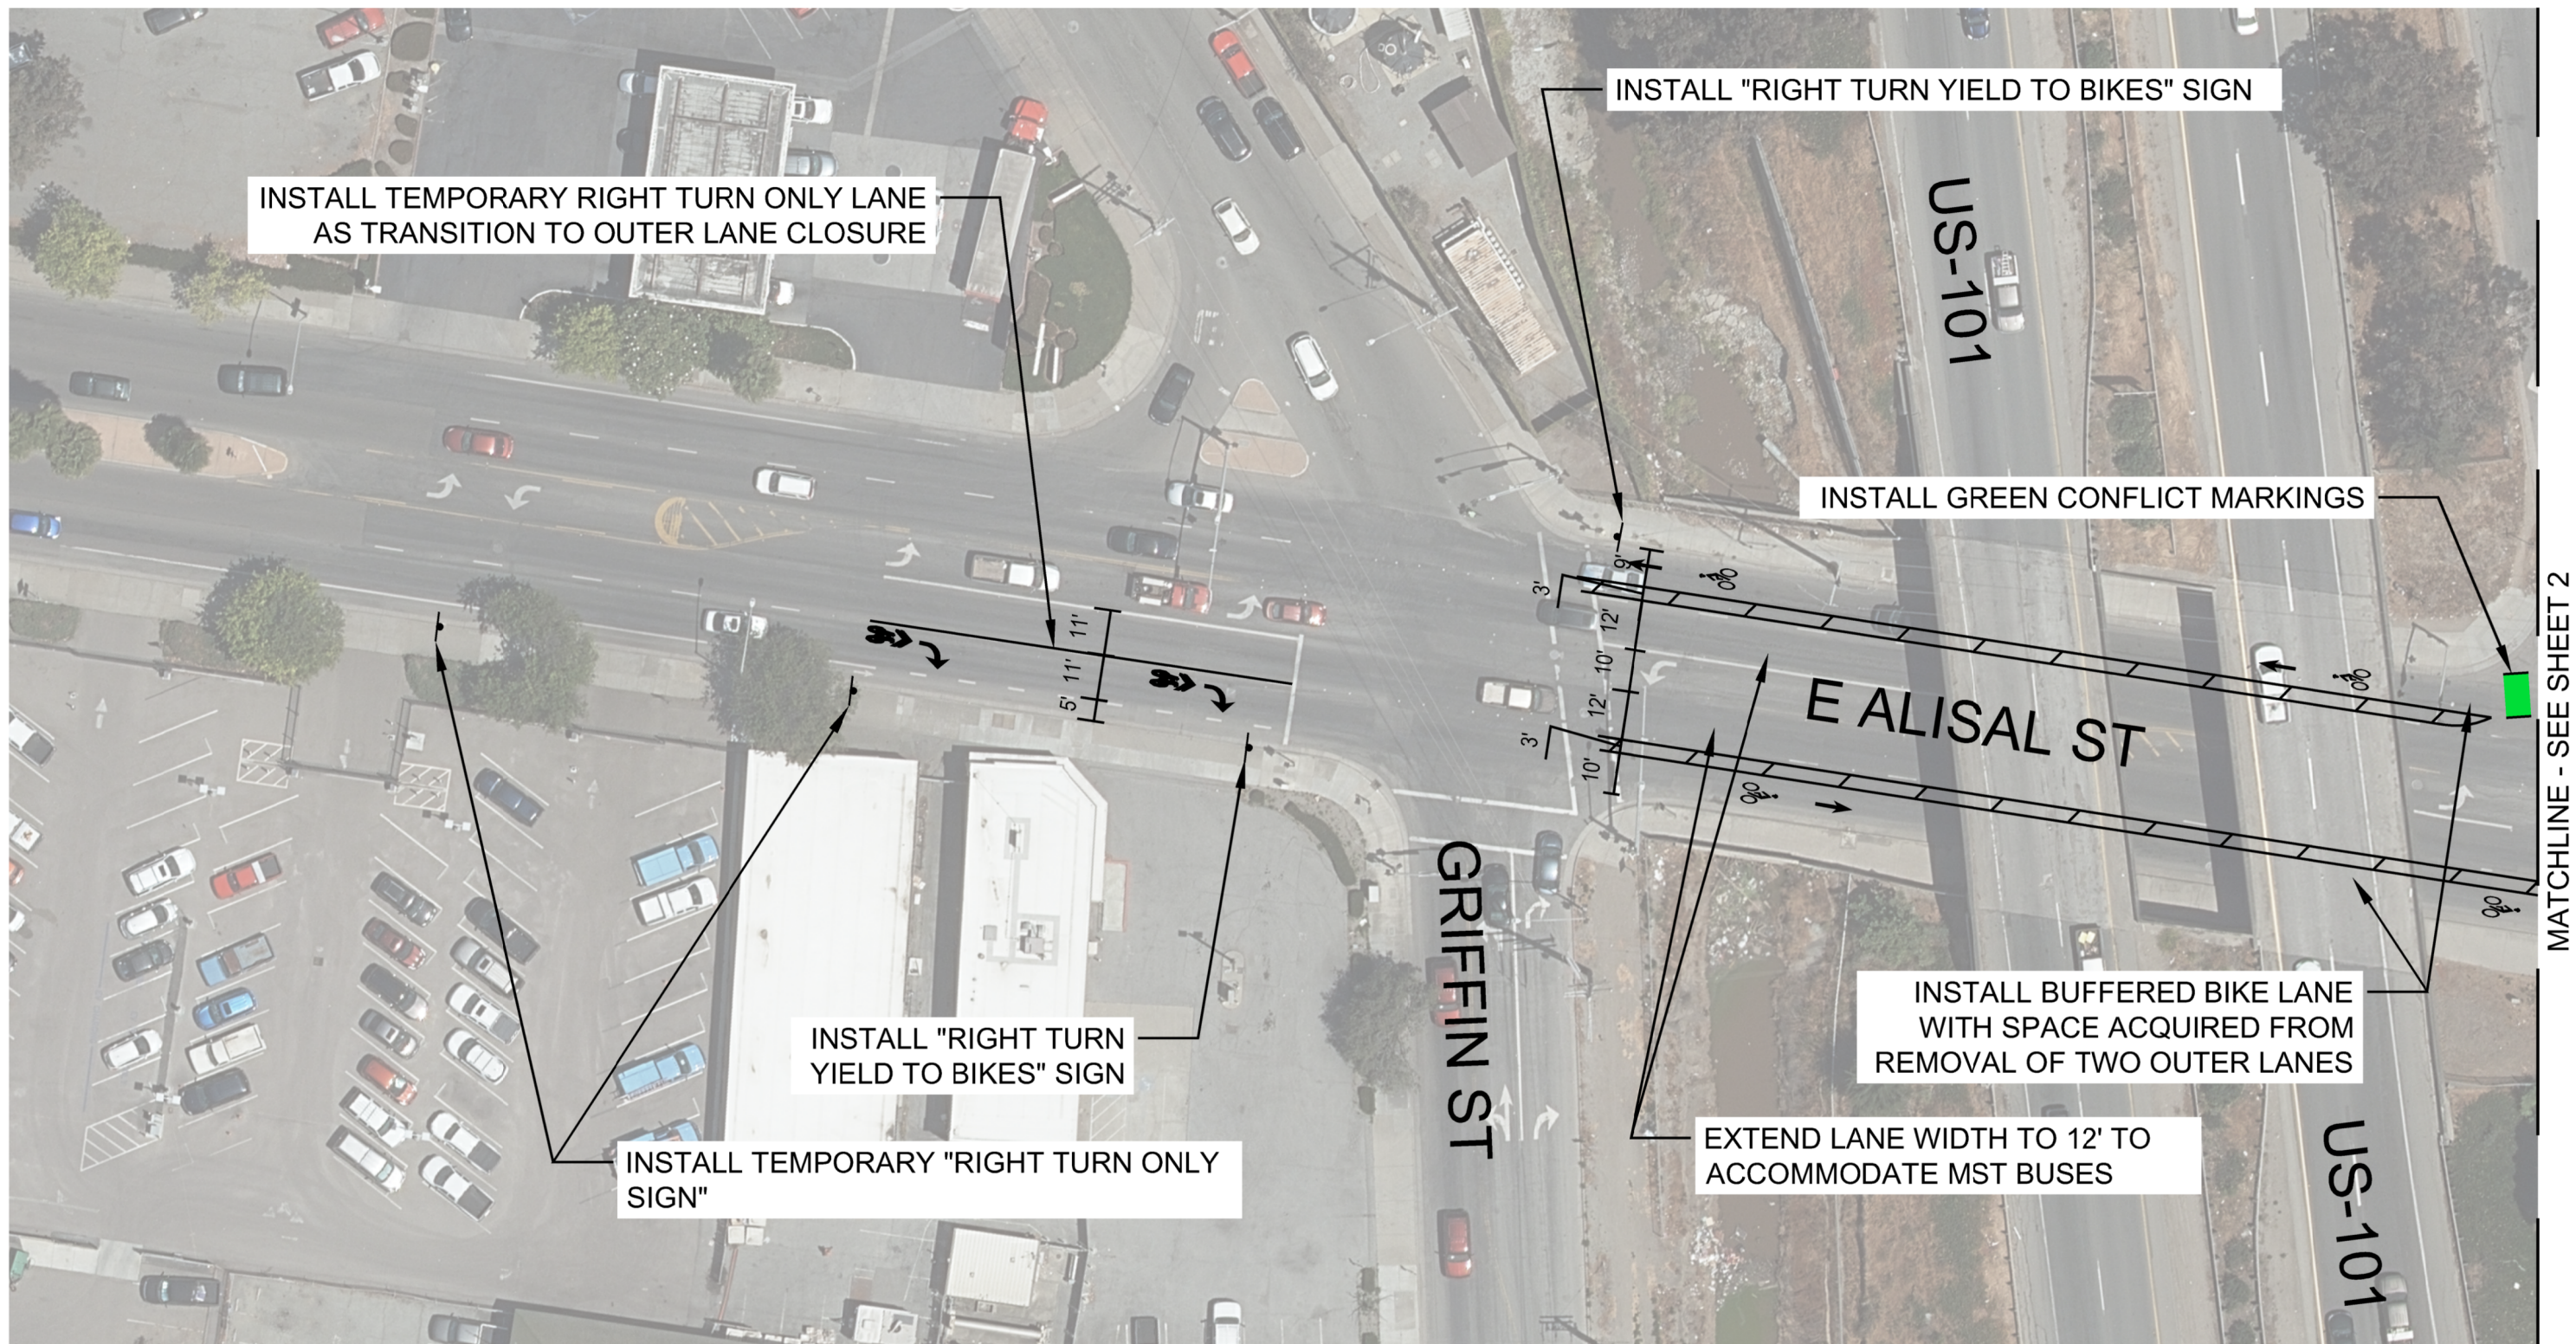


alta

304 12th Street, Suite 2A | Oakland, CA 94607
510-540-5008 | alta.com

CONCEPTUAL DESIGN
E. ALISAL DEMONSTRATION PROJECT
SALINAS, CA


Dwg filename: N:\Shared\PROJECTS\2020\00-2020-134_Salinas, CA Safe Routes to Schools Plan\CAD\2020-134_Concept.dwg Last saved by: Emmakatz Plot date: 8/4/2021 1:23 PM Plotstyle table: ALTA NCS Standard.sbt

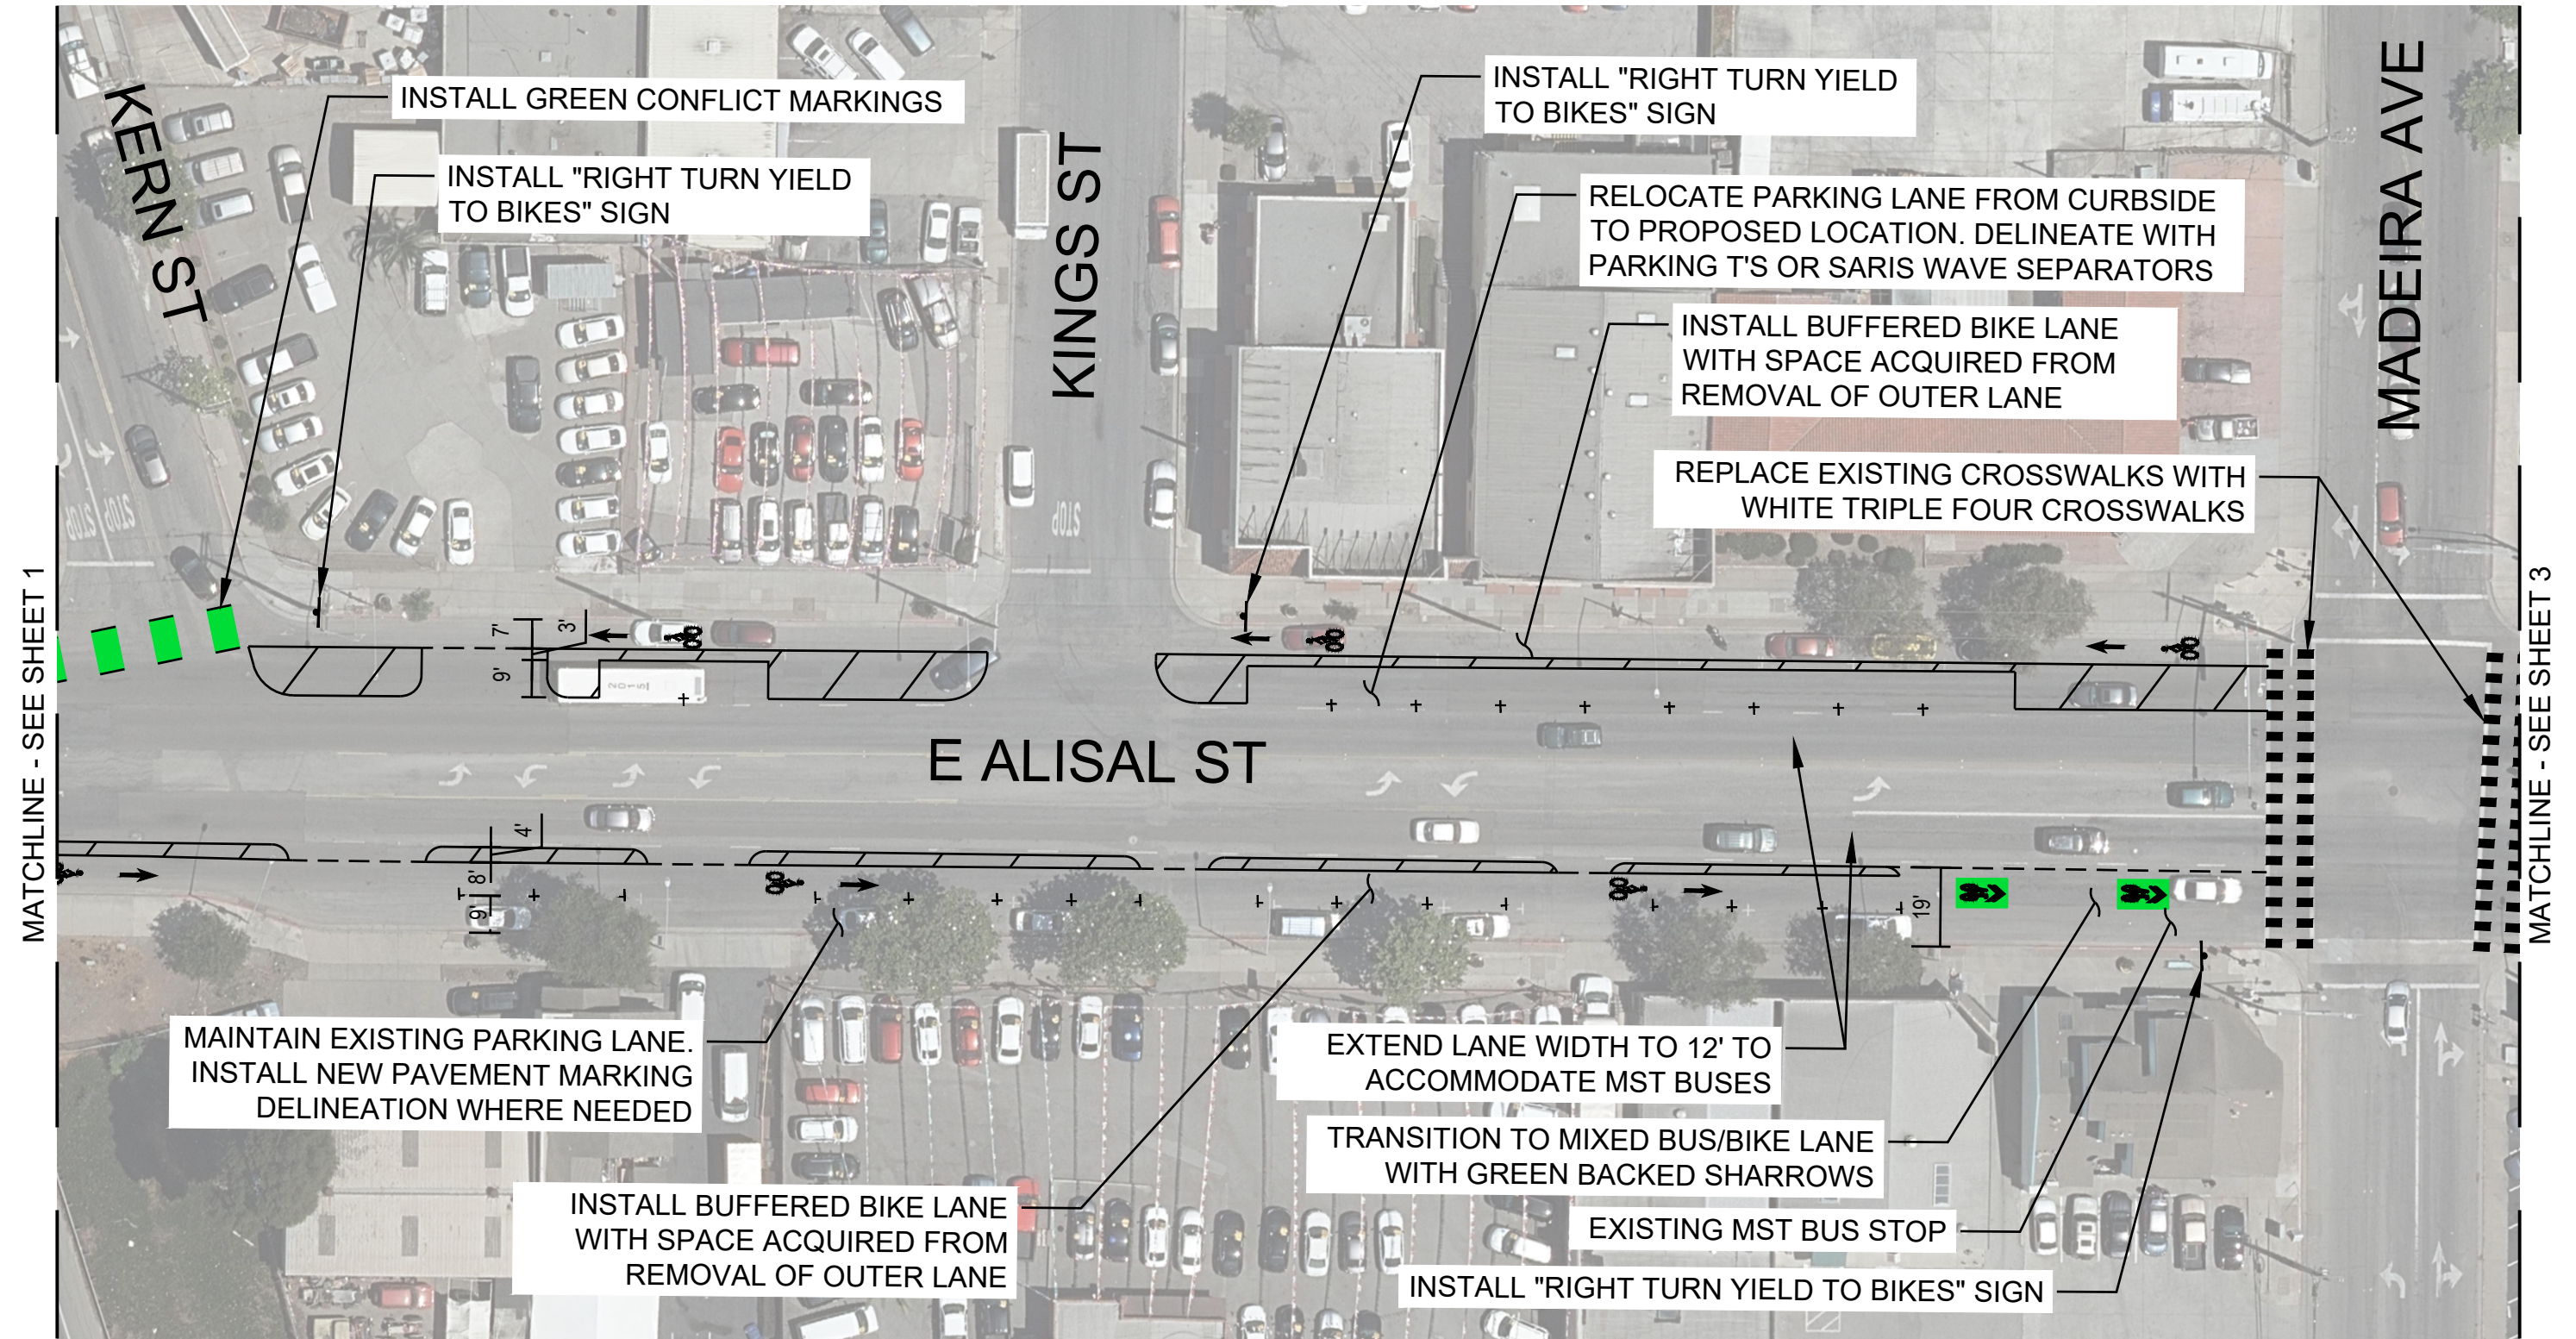

304 12th Street, Suite 2A | Oakland, CA 94607
510-540-5008 | alta.go.com

CONCEPTUAL DESIGN
E. ALISAL DEMONSTRATION PROJECT
SALINAS, CA

Dwg filename: N:\Shared\PROJECTS\2020\00-2020-134_Salinas, CA Safe Routes to Schools Plan\CAD\2020-134_Concept.dwg Last saved by: Emma Katz Plot date: 8/4/2021 1:23 PM Plot style table: ALTA NCS Standard.sbt

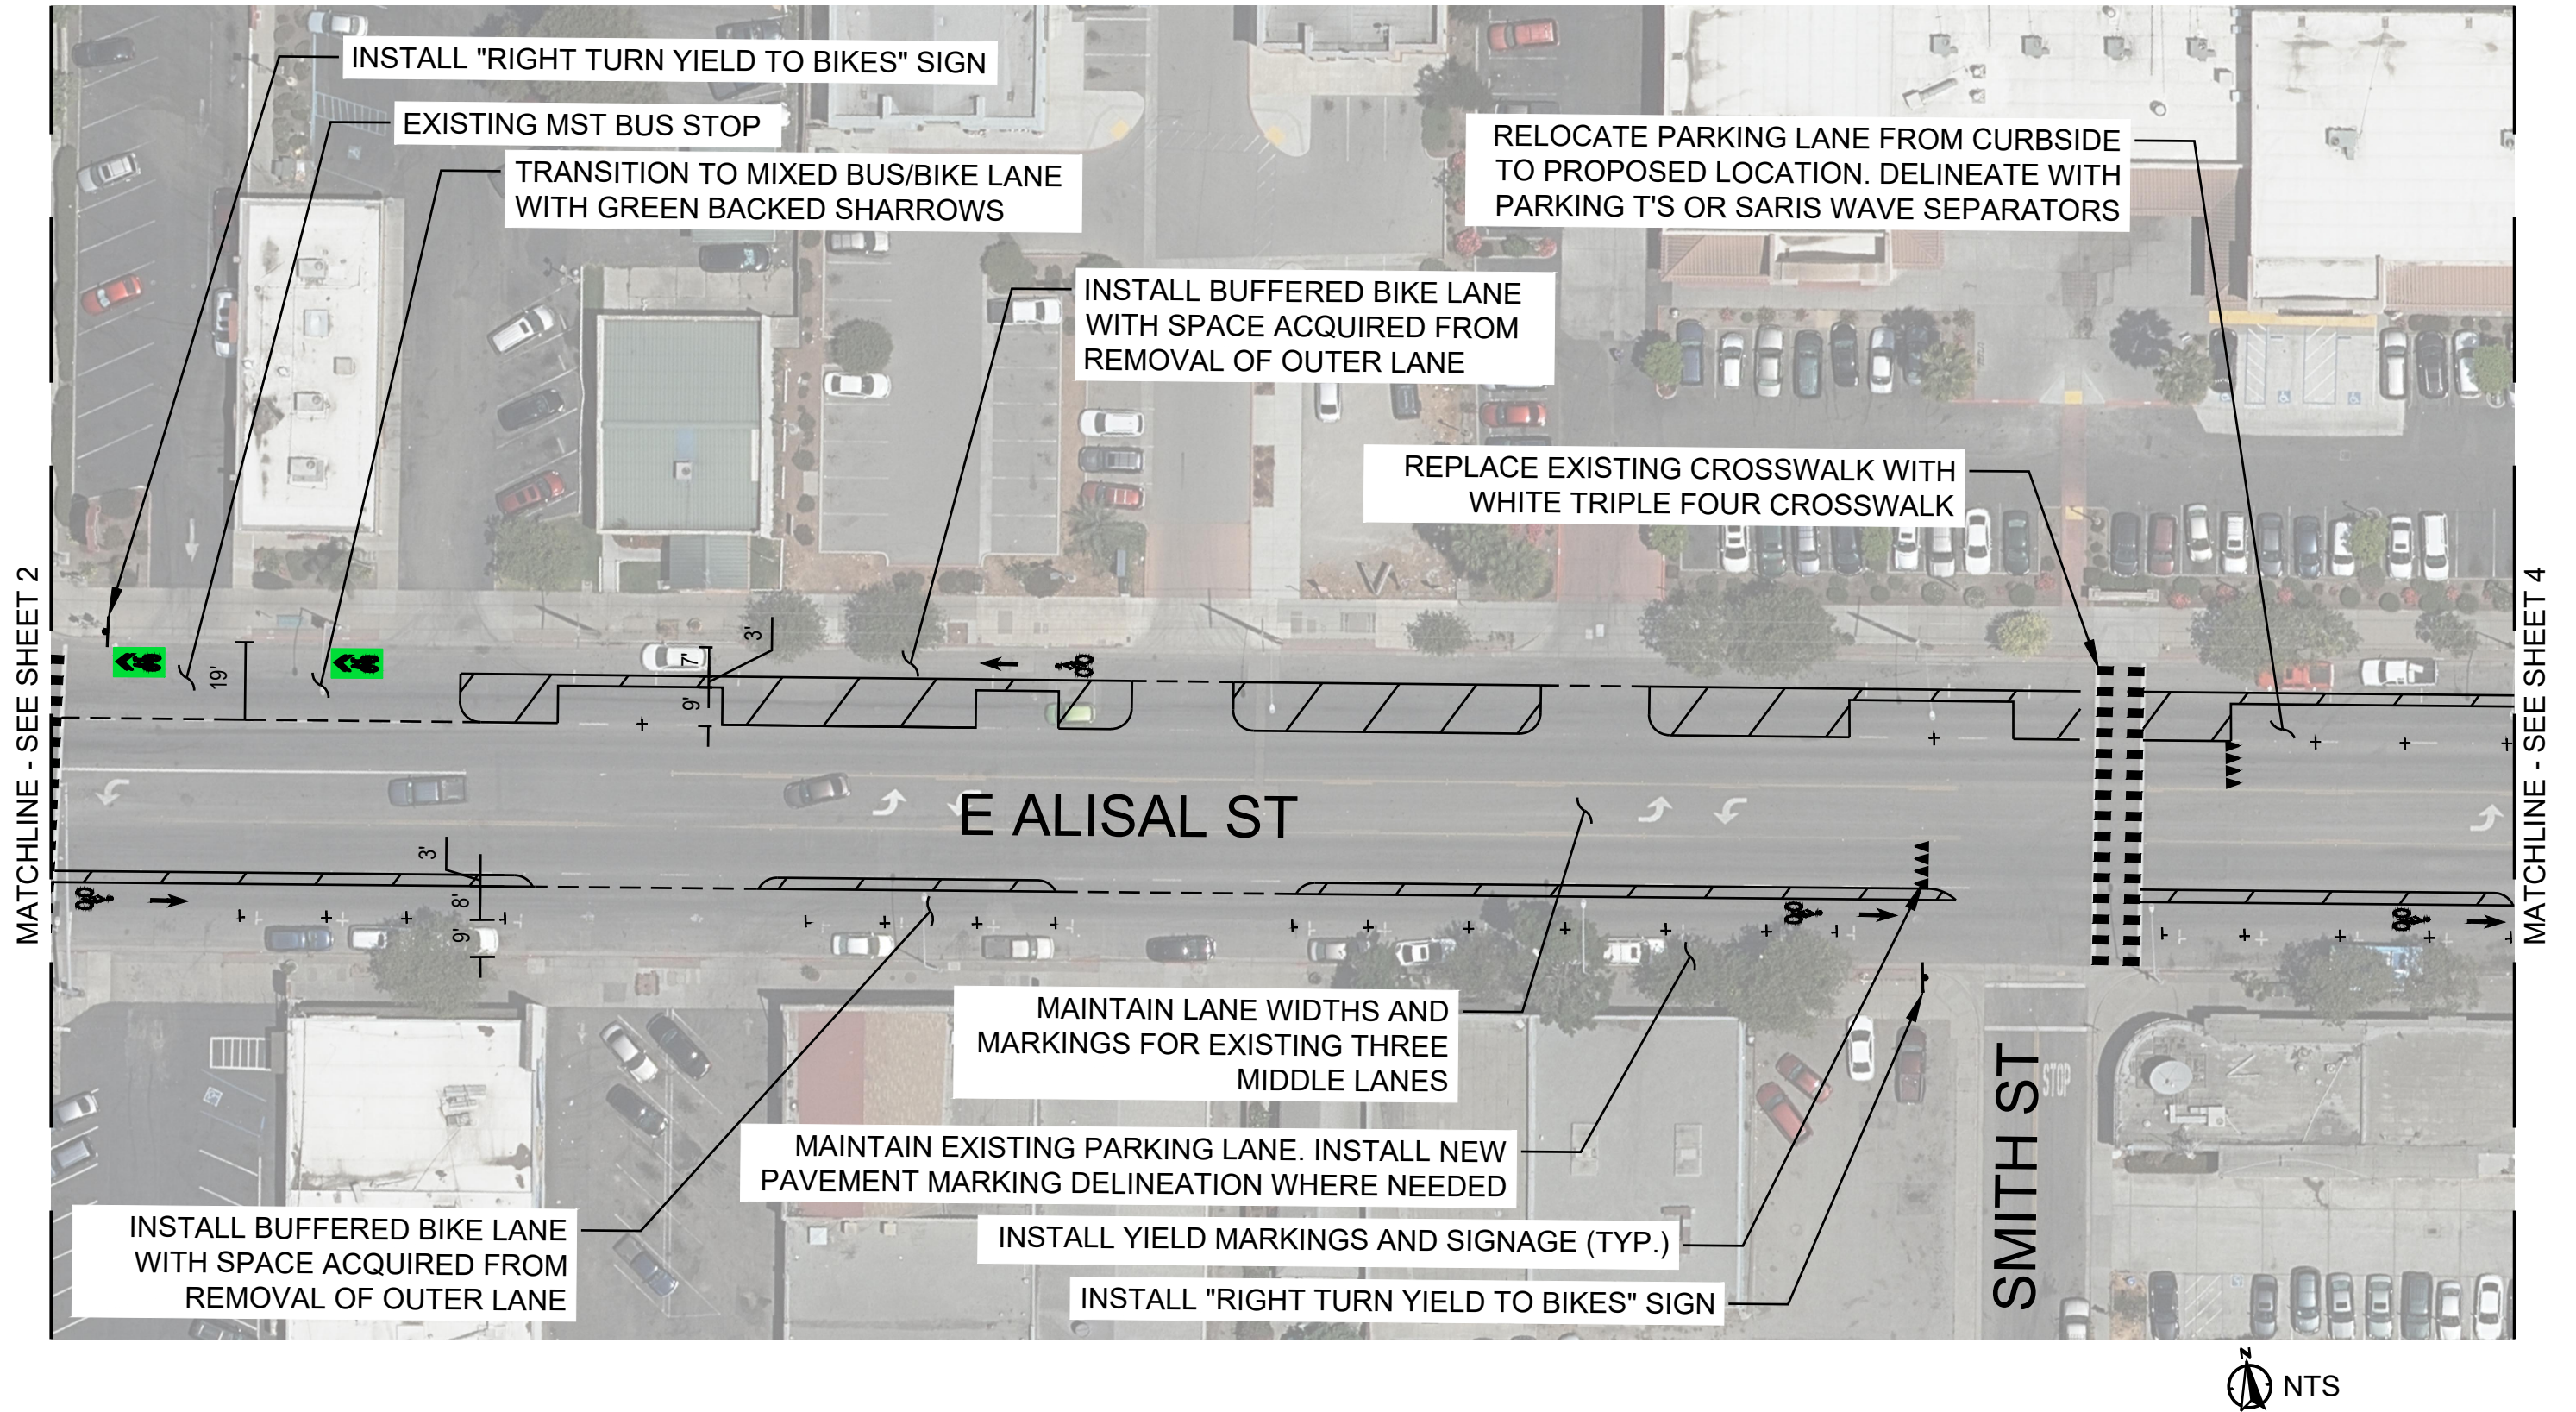


304 12th Street, Suite 2A | Oakland, CA 94607
510-540-5008 | alta.go.com

CONCEPTUAL DESIGN
E. ALISAL DEMONSTRATION PROJECT
SALINAS, CA

Dwg filename: N:\Shared\PROJECTS\2020\00-2020-134_Salinas, CA Safe Routes to Schools Plan\CAD\2020-134_Concept.dwg Last saved by: Emmakatz Plot date: 8/4/2021 1:23 PM Plotstyle table: ALTA NCS Standard.ctb

MATCHLINE - SEE SHEET 3

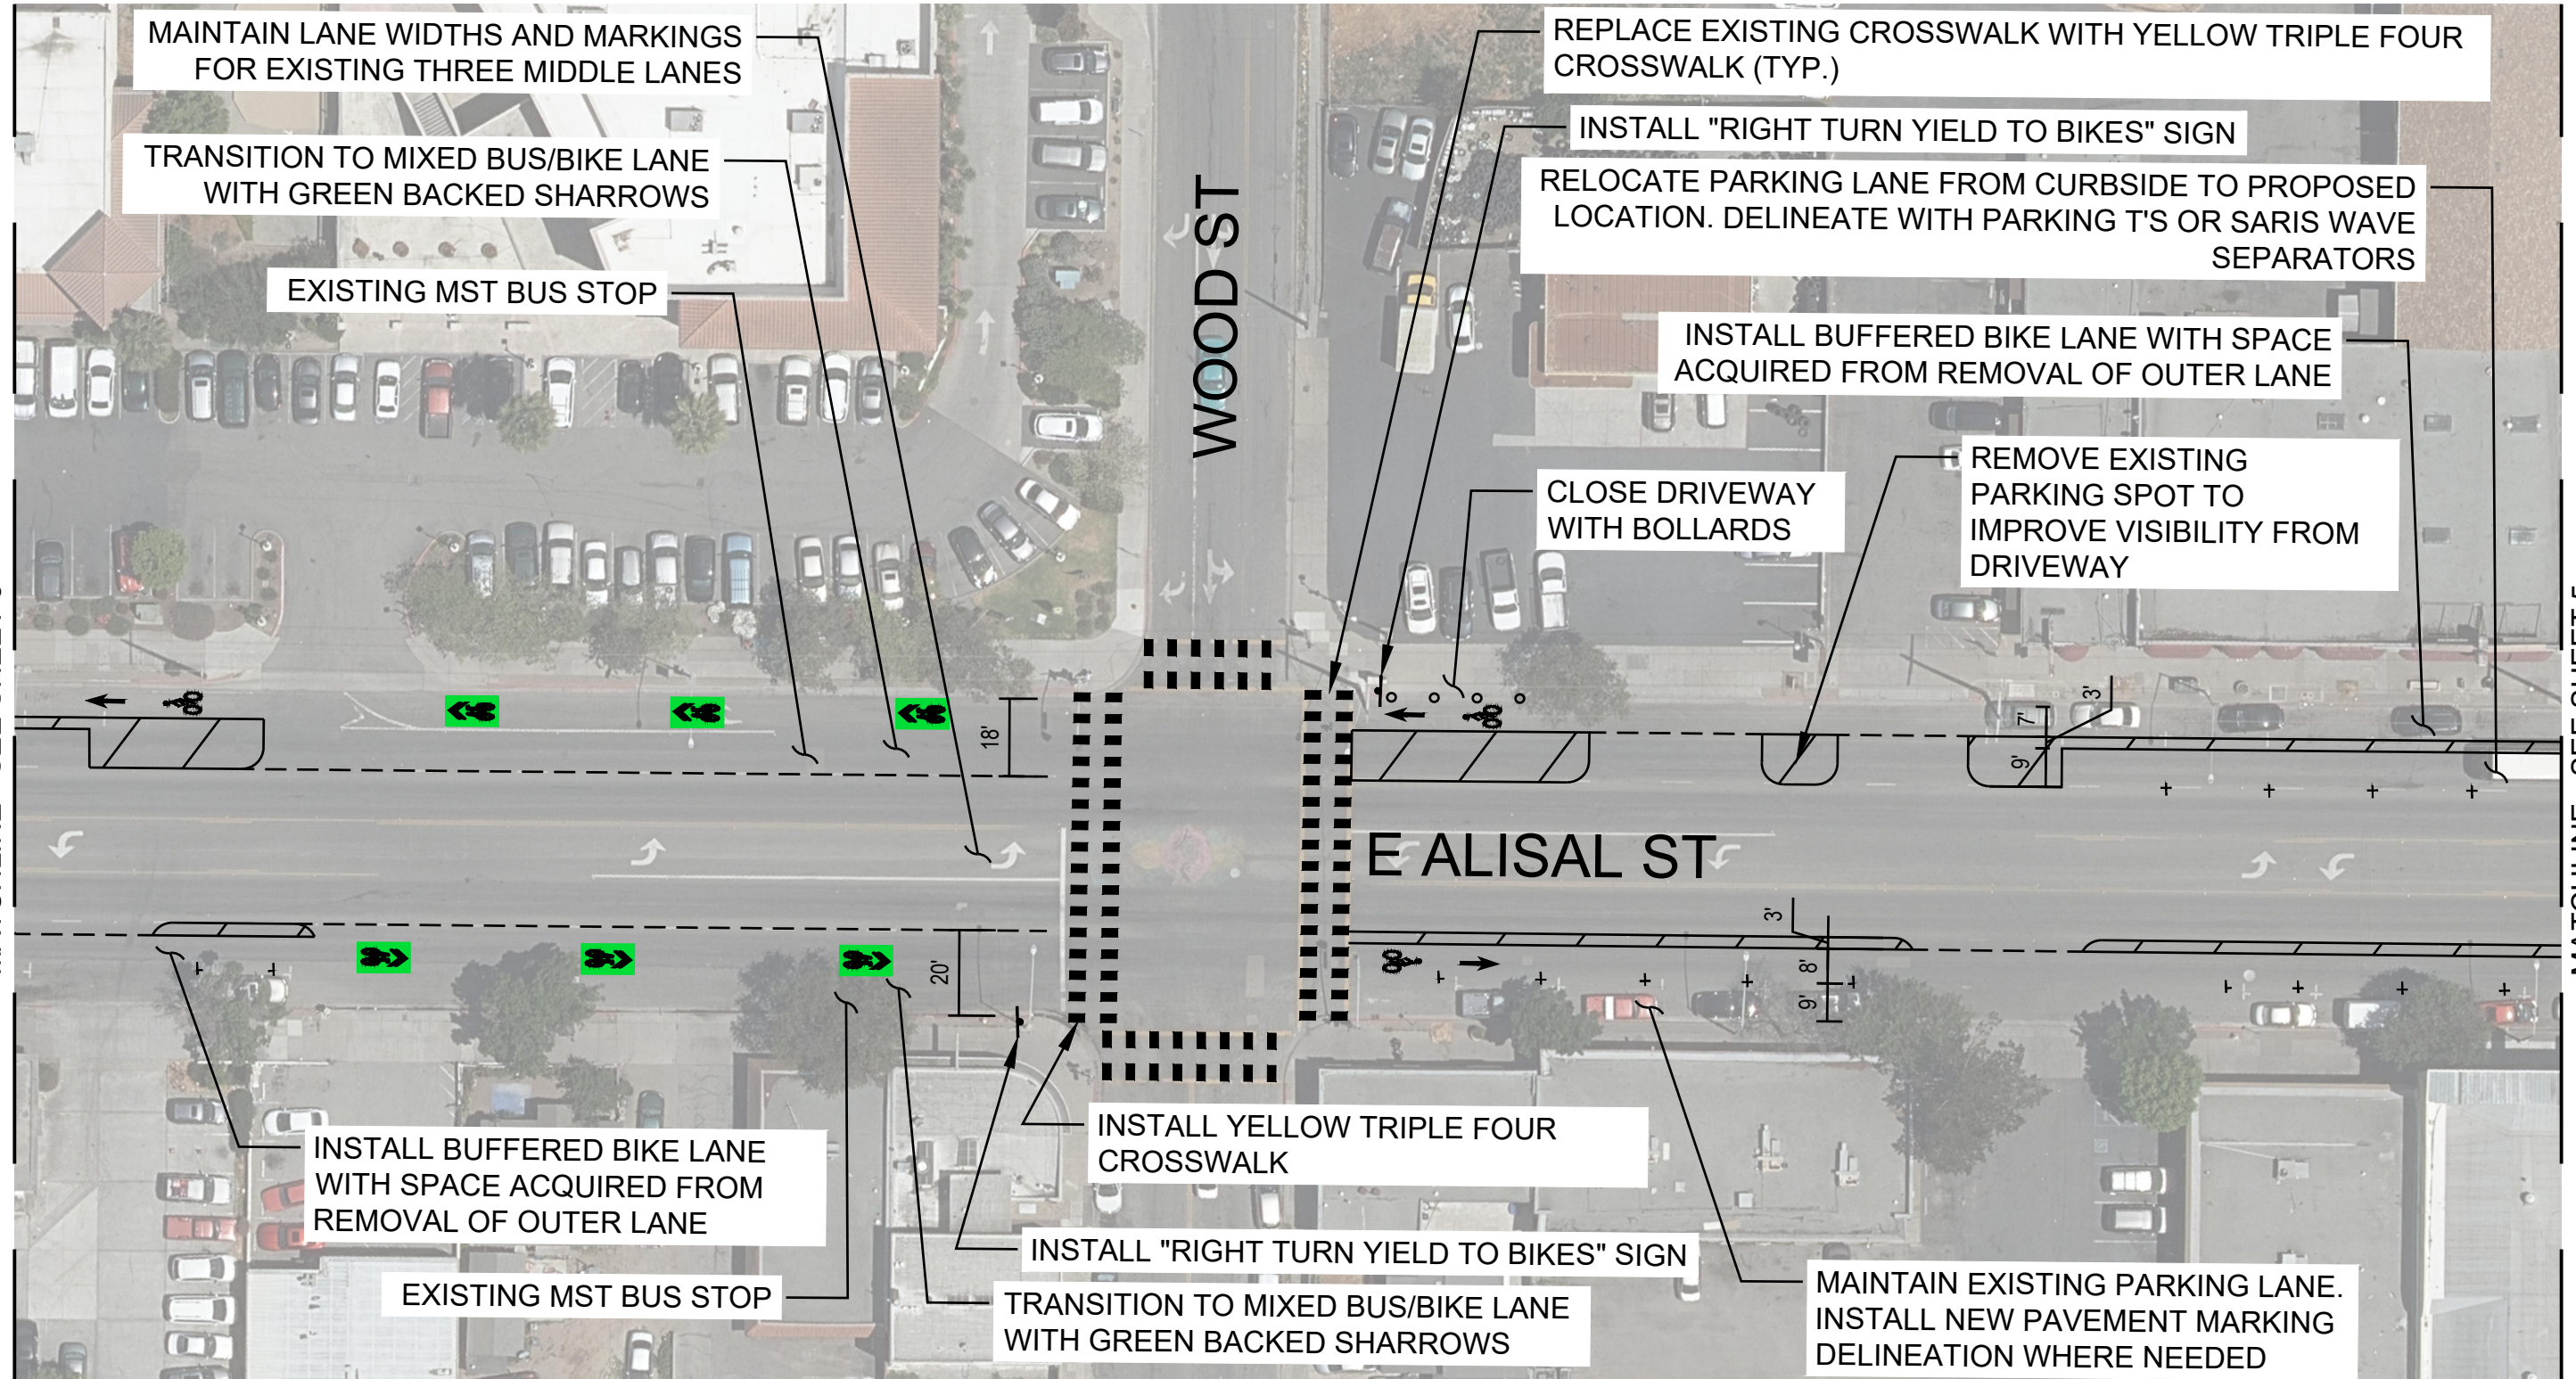


alta

304 12th Street, Suite 2A | Oakland, CA 94607
510-540-5008 | alta.go.com

CONCEPTUAL DESIGN
E. ALISAL DEMONSTRATION PROJECT
SALINAS, CA

Dwg filename: N:\Shared\PROJECTS\2020\00-2020-134_Salinas, CA Safe Routes to Schools Plan\CAD\2020-134_Concept.dwg Last saved by: Emmakatz Plot date: 8/4/2021 1:23 PM Plotstyle table: ALTA NCS Standard.sbt

MATCHLINE - SEE SHEET 4

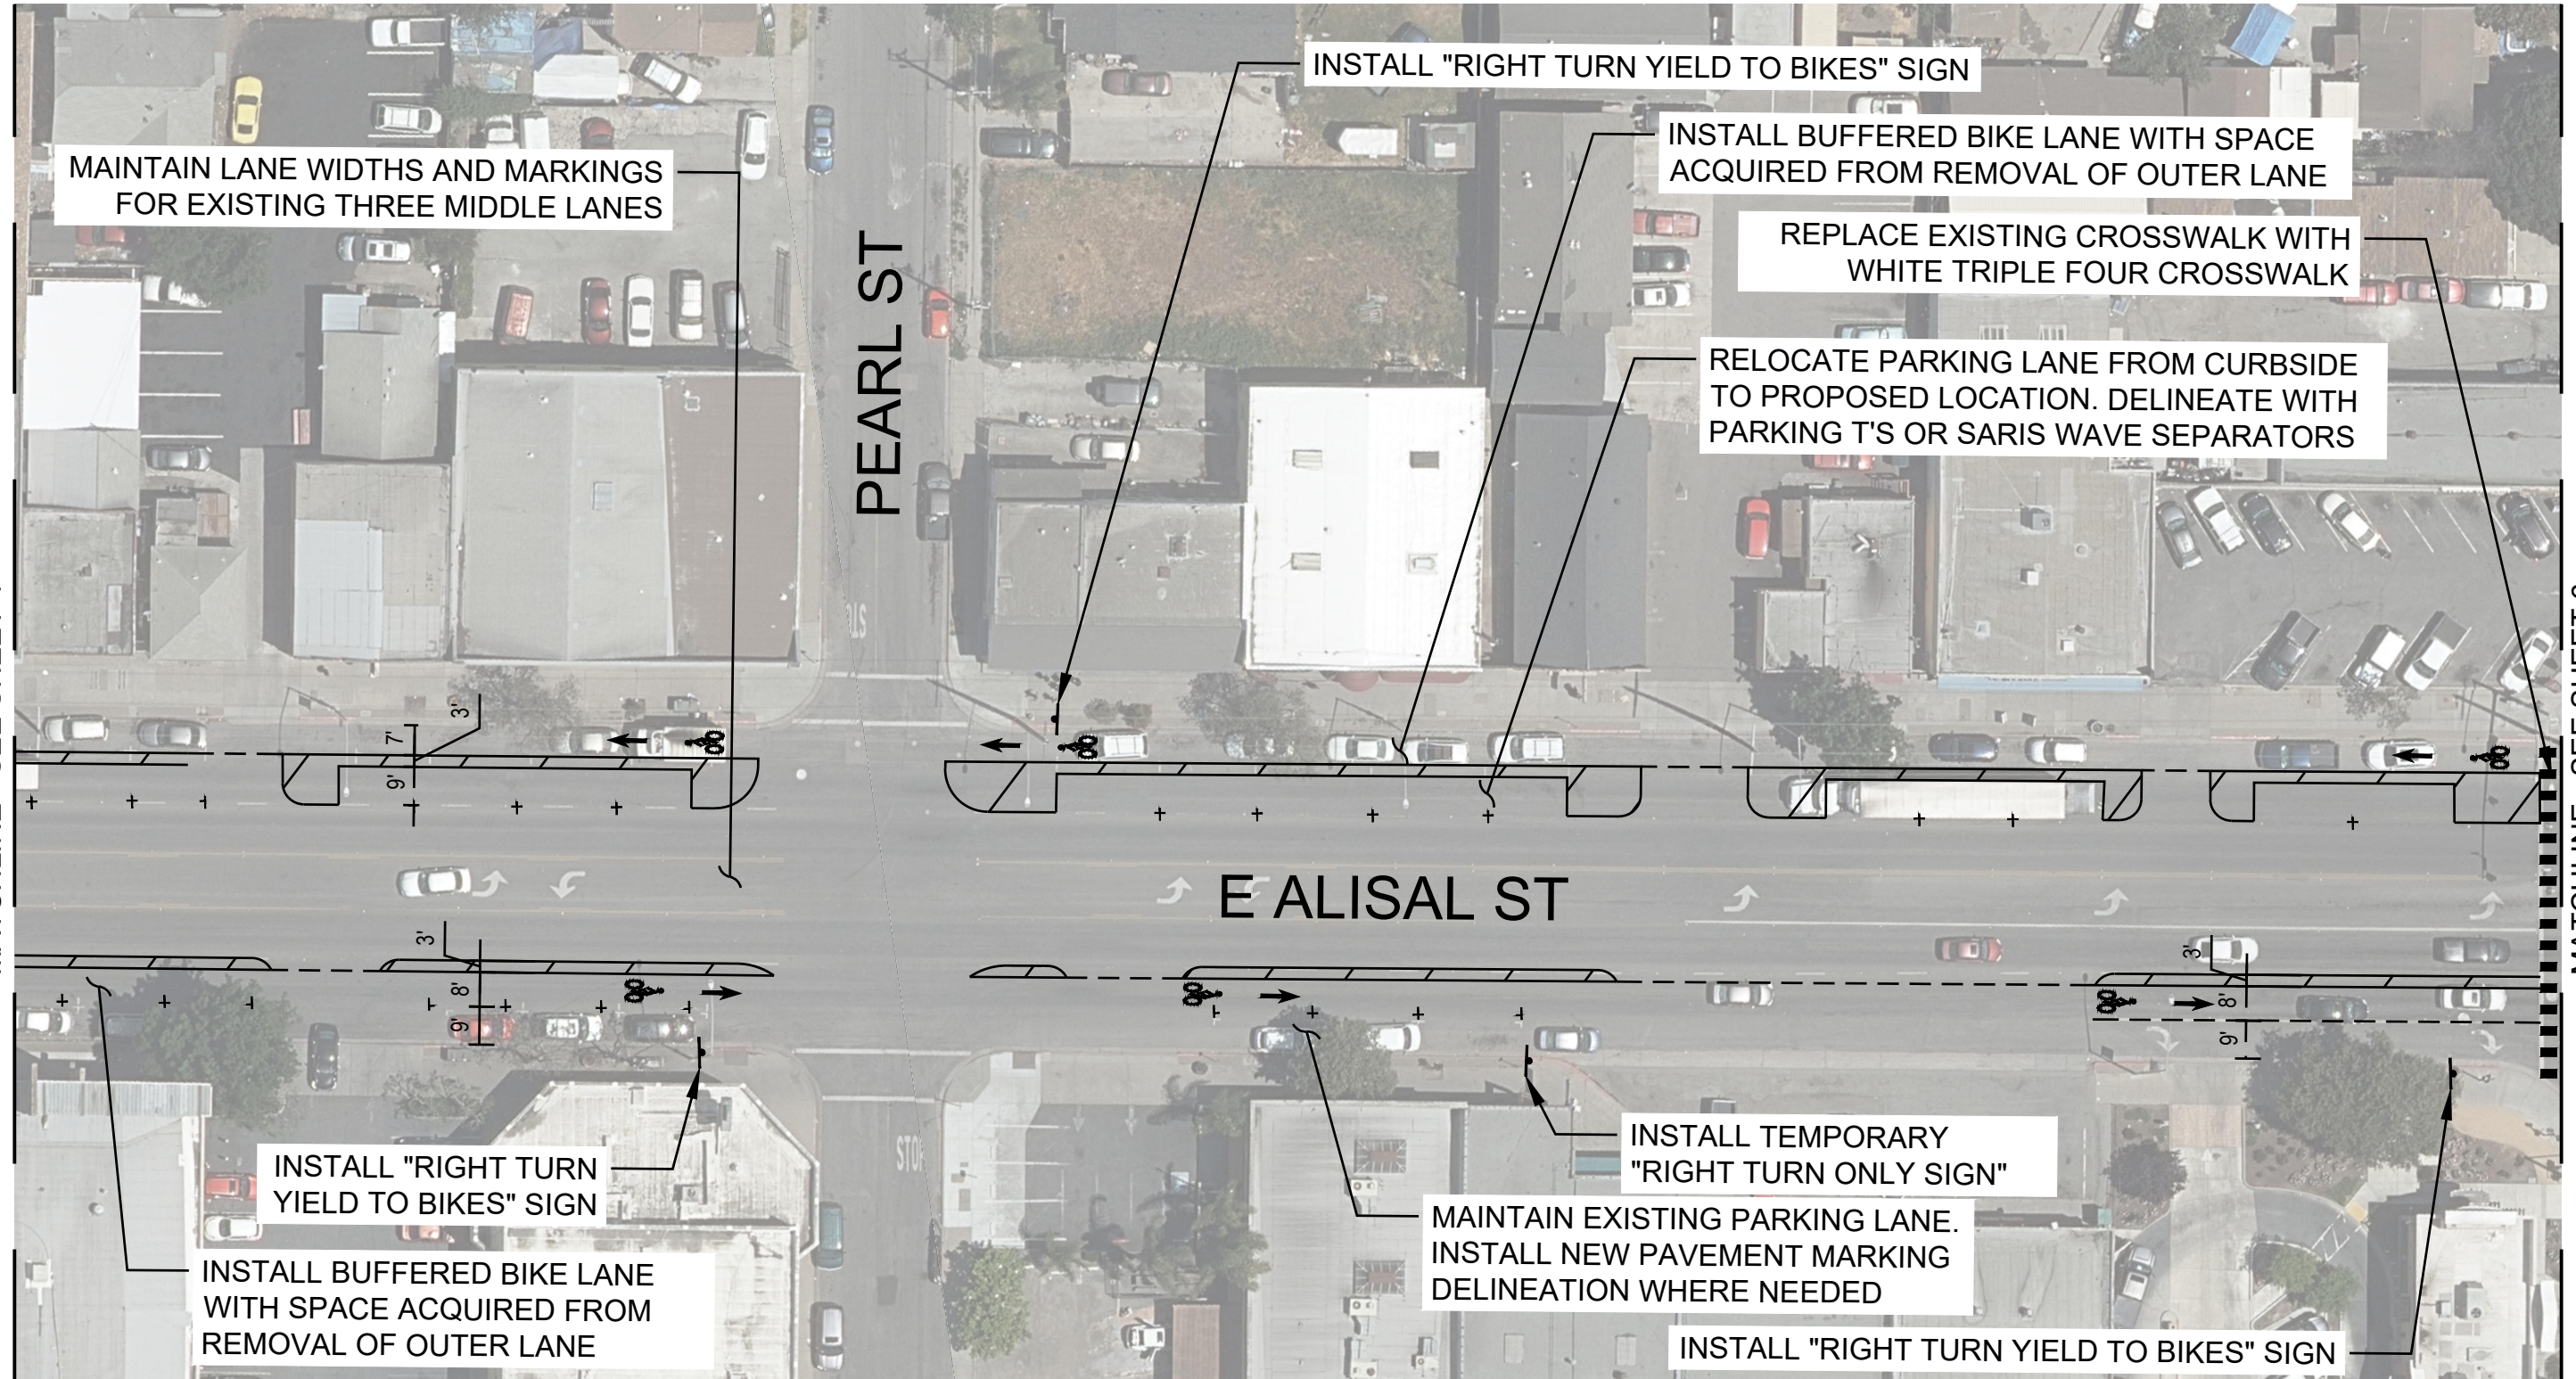

MATCHLINE - SEE SHEET 6



304 12th Street, Suite 2A | Oakland, CA 94607
510-540-5008 | alta.go.com

CONCEPTUAL DESIGN
E. ALISAL DEMONSTRATION PROJECT
SALINAS, CA

MATCHLINE - SEE SHEET 5

HEBBRON AVE

INSTALL SHARROWS TO TRANSITION
USERS TO PROPOSED BIKE LANE (TYP.)

CLOSE OFF EXISTING RIGHT TURN LANE
WITH BOLLARDS. CONVERT EXISTING
OUTER THROUGH LANE TO RIGHT TURN
ONLY LANE.

INSTALL TEMPORARY "RIGHT TURN ONLY SIGN"

E ALISAL ST



alta

304 12th Street, Suite 2A | Oakland, CA 94607
510-540-5008 | alta.go.com

CONCEPTUAL DESIGN
E. ALISAL DEMONSTRATION PROJECT
SALINAS, CA