


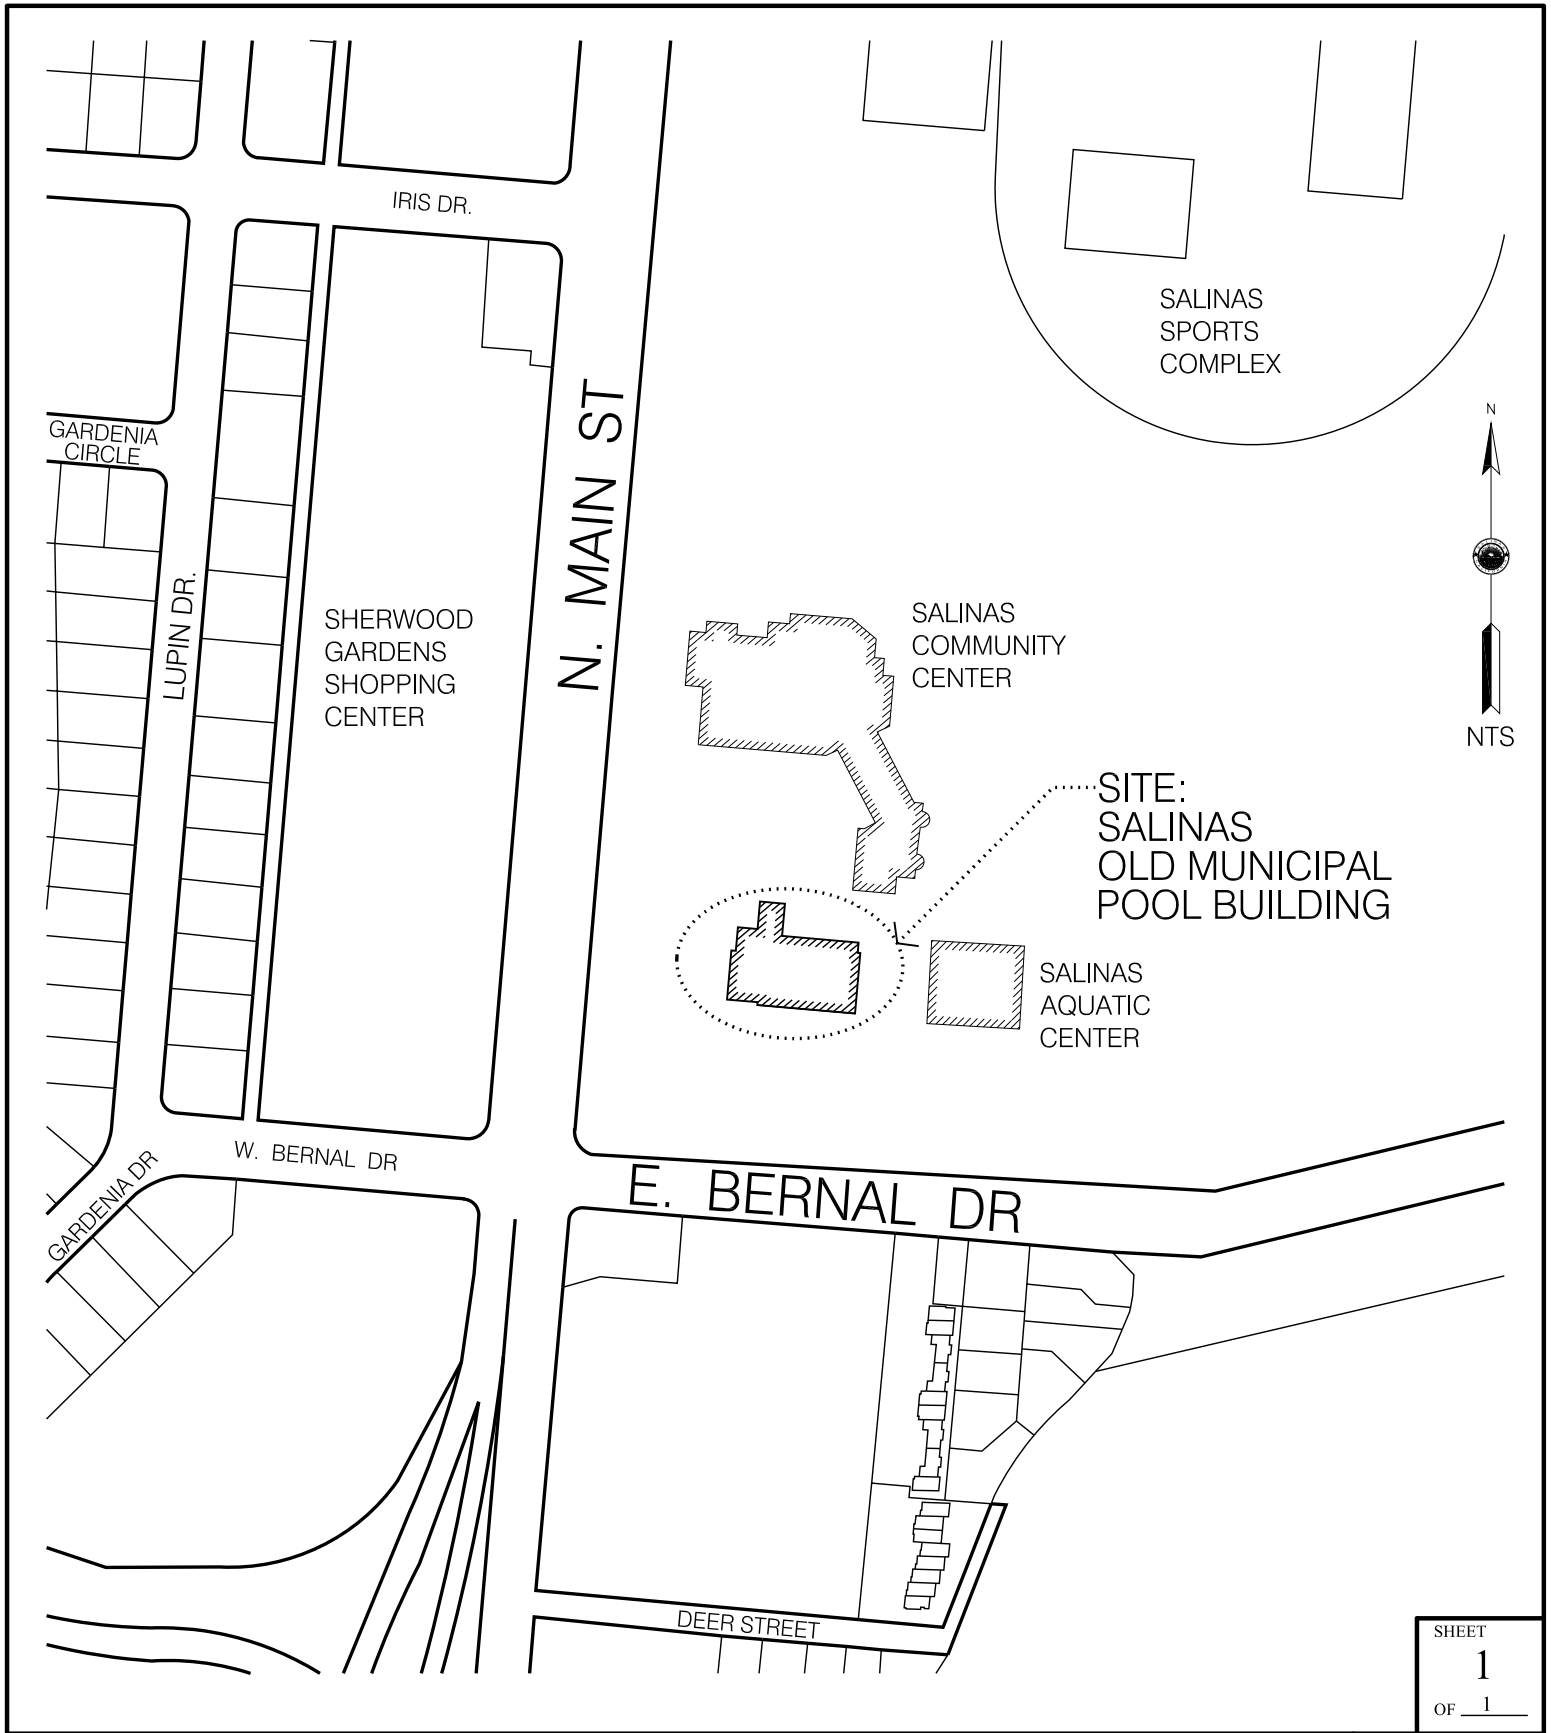

LOCATION MAP

OLD MUNICIPAL SWIMMING POOL BUILDING
RETROFIT PHASE 1 ; PROJECT No. 9535

SHEET
1
OF 1

Date
01-27-2014

Scale
NOT TO SCALE

Revised

Revised

Job No.

File No.