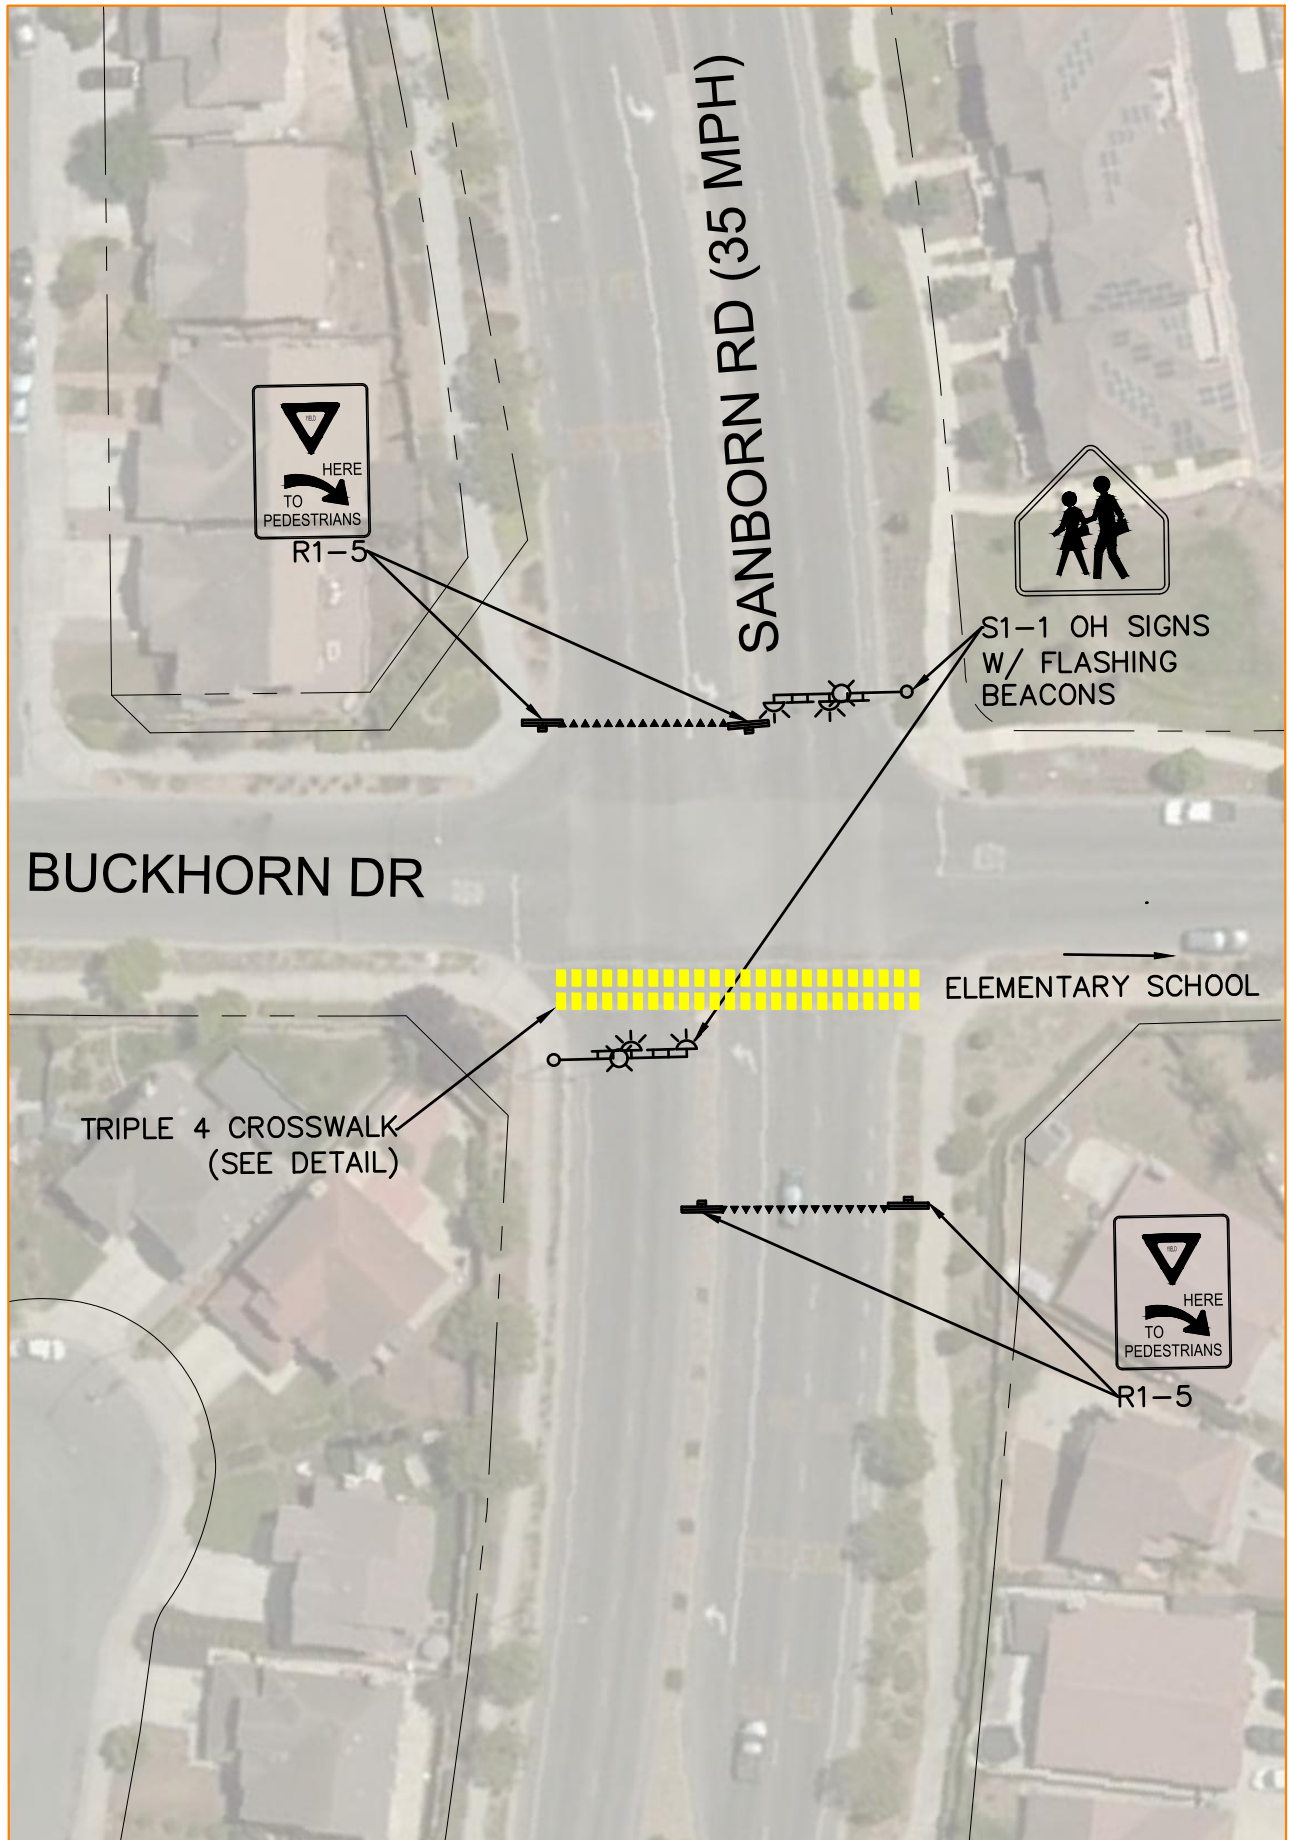


CITY OF SALINAS
PUBLIC WORKS DEPARTMENT


DESIGNED BY
DATE
CHECKED BY
DATE
APPROVED BY
DATE

DESIGNED BY
DATE
CHECKED BY
DATE
APPROVED BY
DATE

DATE
REVISION
APP

PEDESTRIAN CROSSING ENHANCEMENTS
N SANBORN RD AT BUCKHORN DR

NO.	DATE	BY
1		
6		

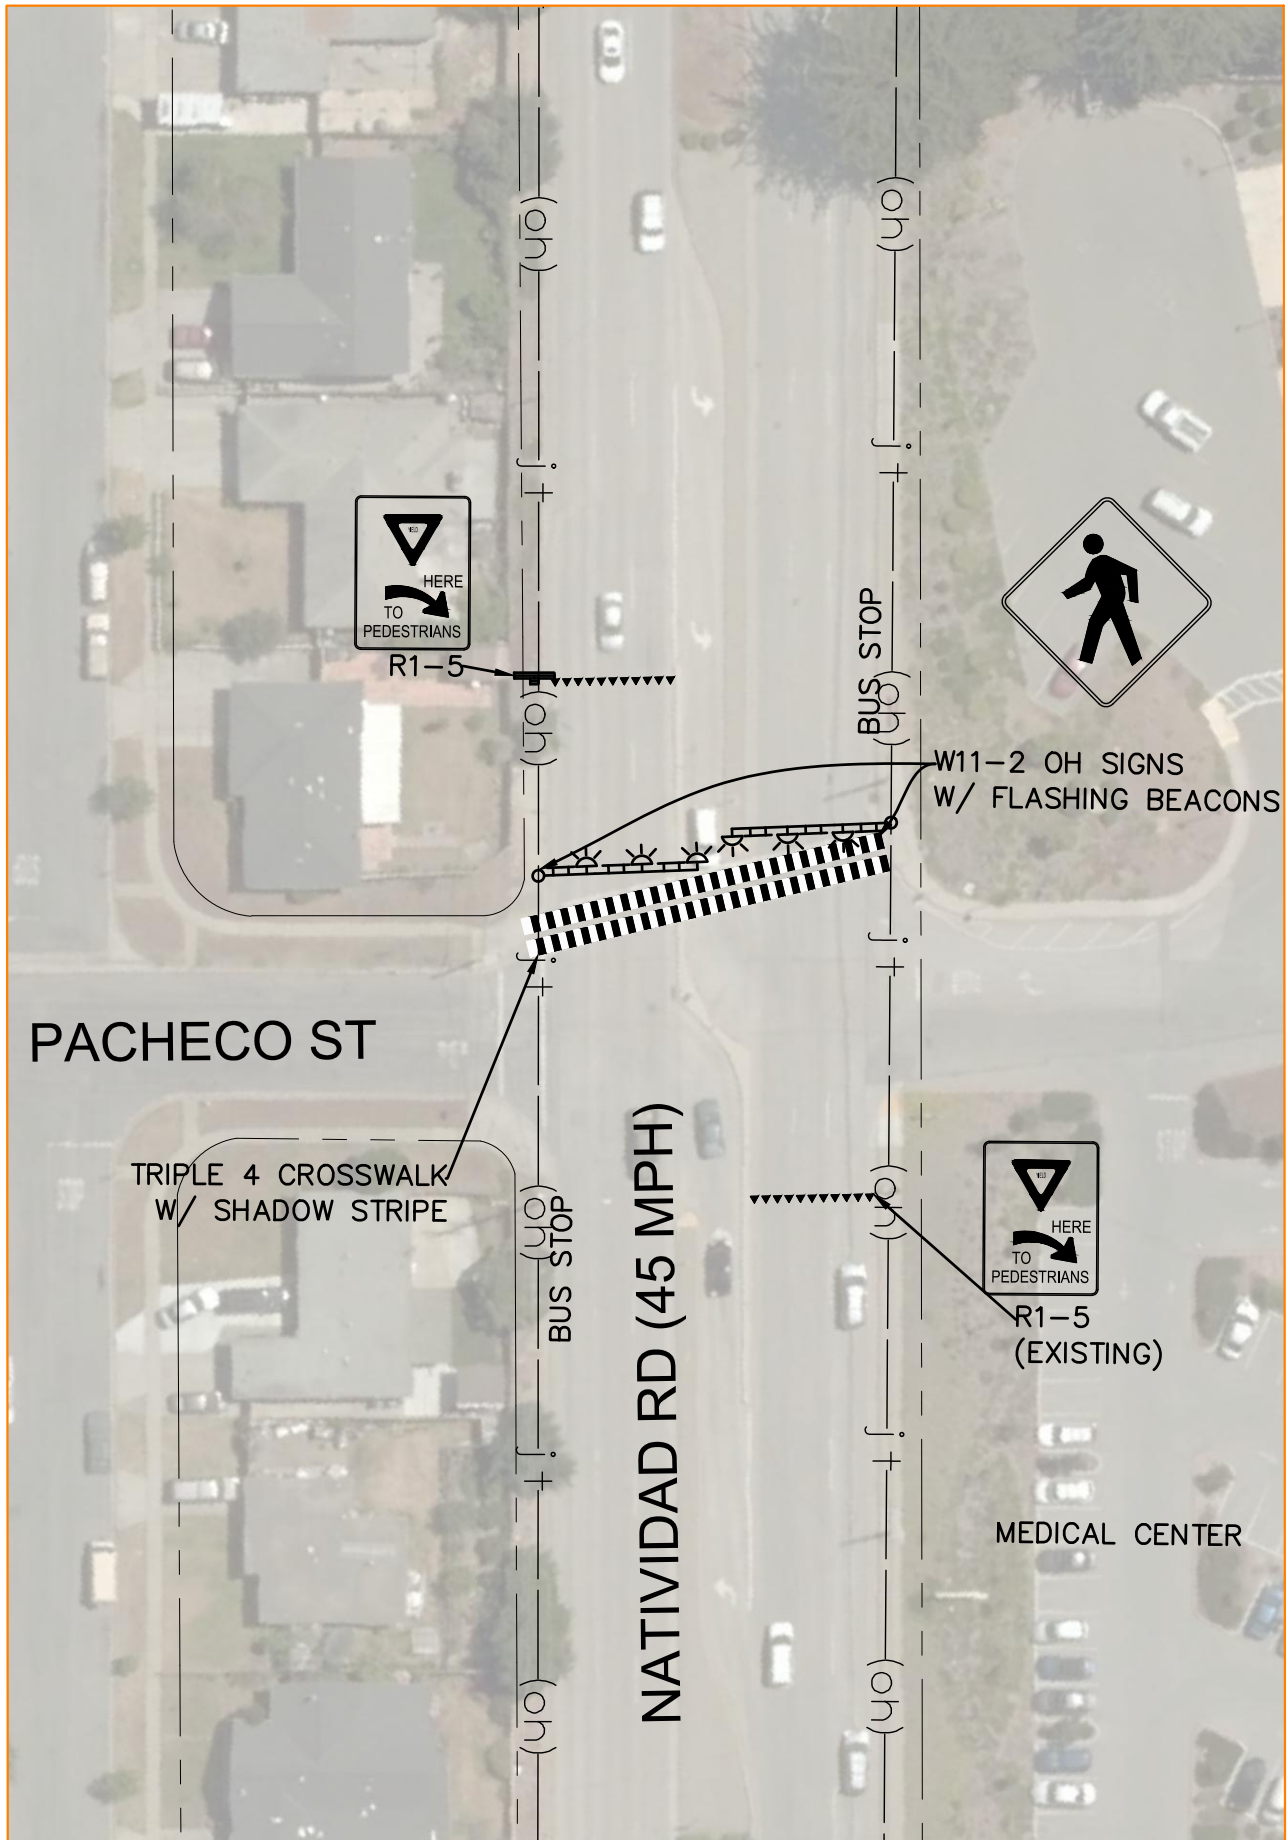

GRAPHIC SCALE IN FEET
0 50 100 20





CITY OF SALINAS
PUBLIC WORKS DEPARTMENT

DESIGNED BY
JAMES SANCHEZ
CITY ENGINEER

APPROVED BY
ANDREW EASTERLING
CITY ENGINEER

DATE	REVISION	APP

PEDESTRIAN CROSSING ENHANCEMENTS	#	2
NATIVIDAD ROAD AT PACHECO ST	#	6

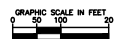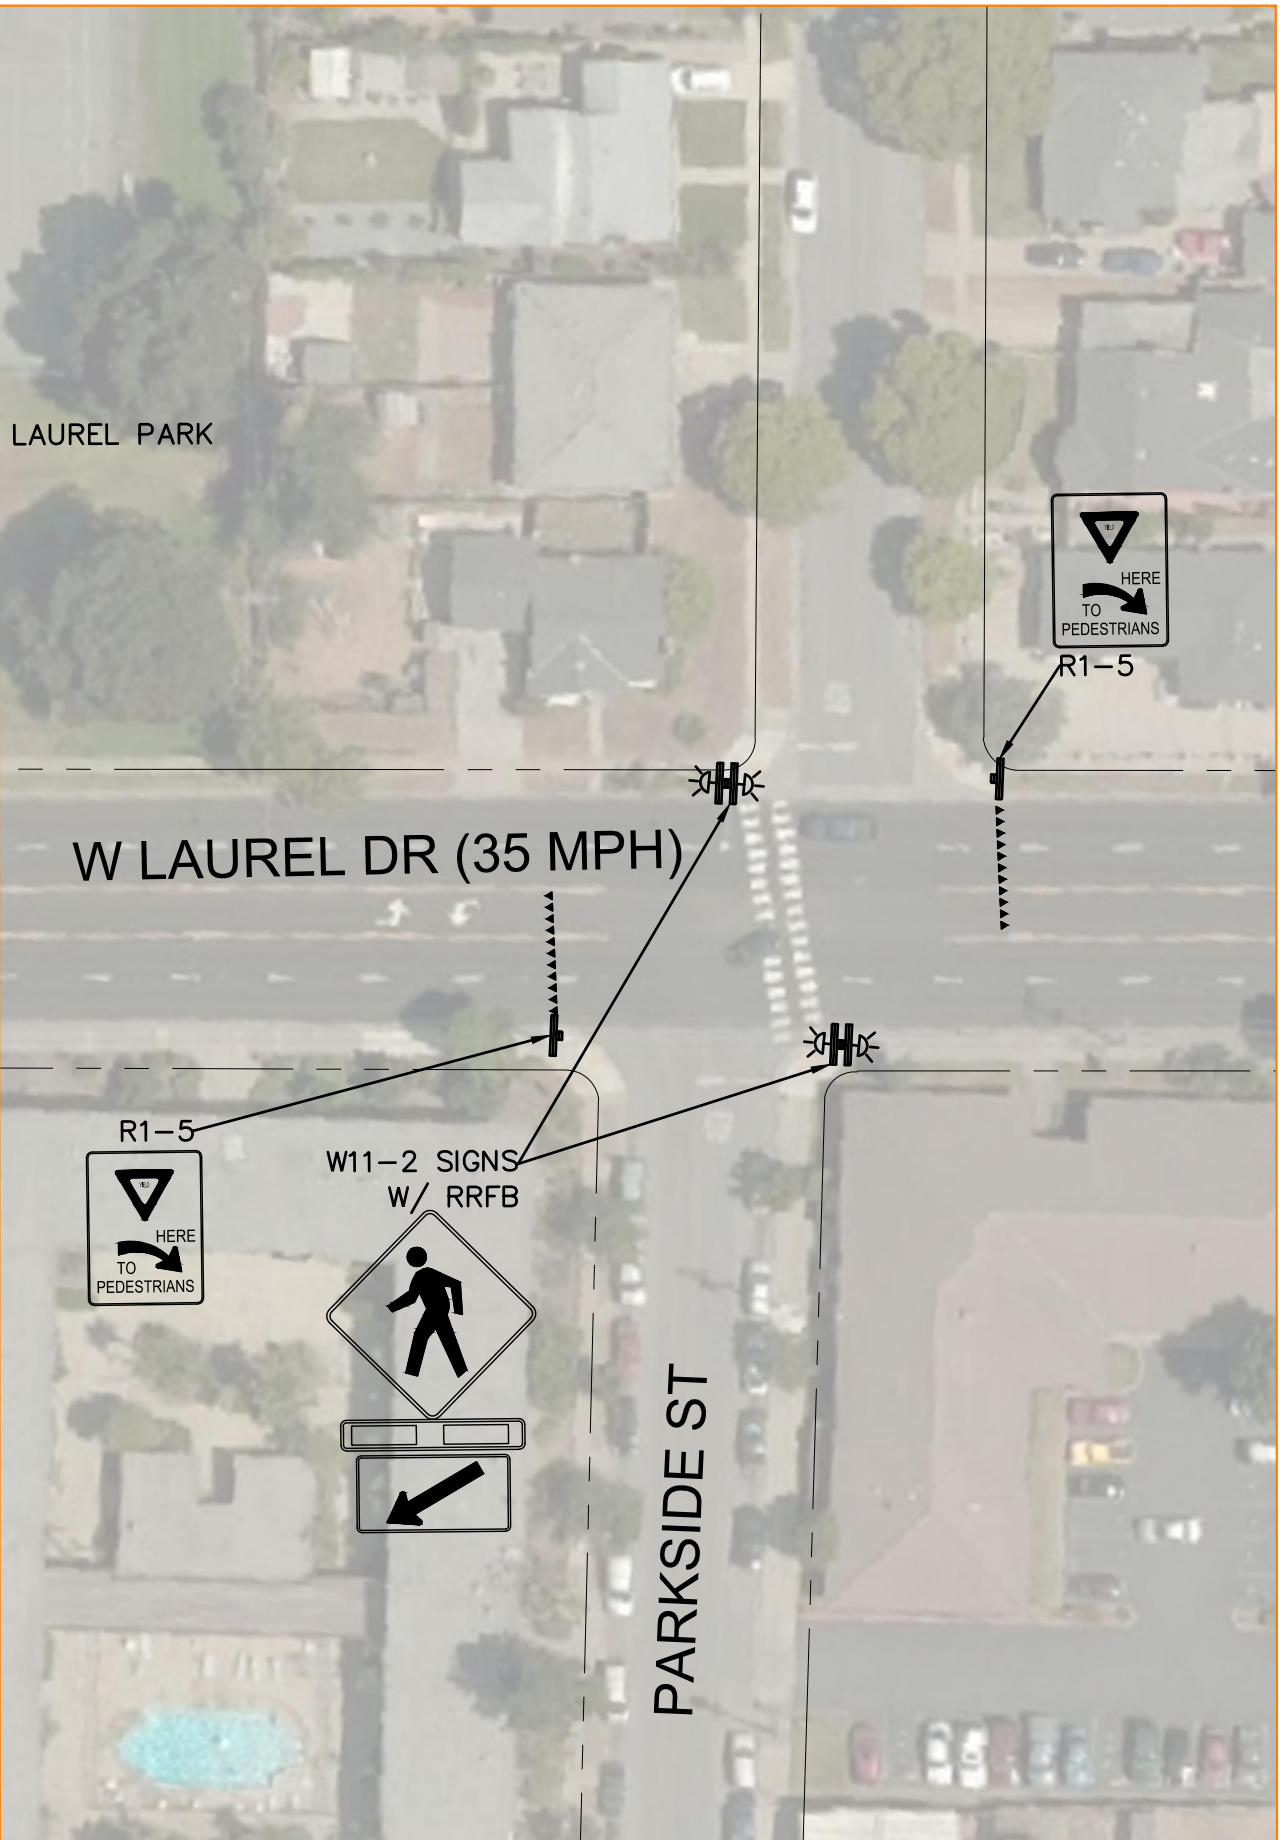

CITY OF SALINAS
PUBLIC WORKS DEPARTMENT


DESIGNED BY
DATE
REVIEWED BY
DATE
APPROVED BY
DATE

DESIGNED BY
DATE
REVIEWED BY
DATE
APPROVED BY
DATE

DATE
DESIGNER
APP

PEDESTRIAN CROSSING ENHANCEMENTS
W LAUREL DR AT PARKSIDE ST

PROJECT #	DATE	REVISION
3		
6		

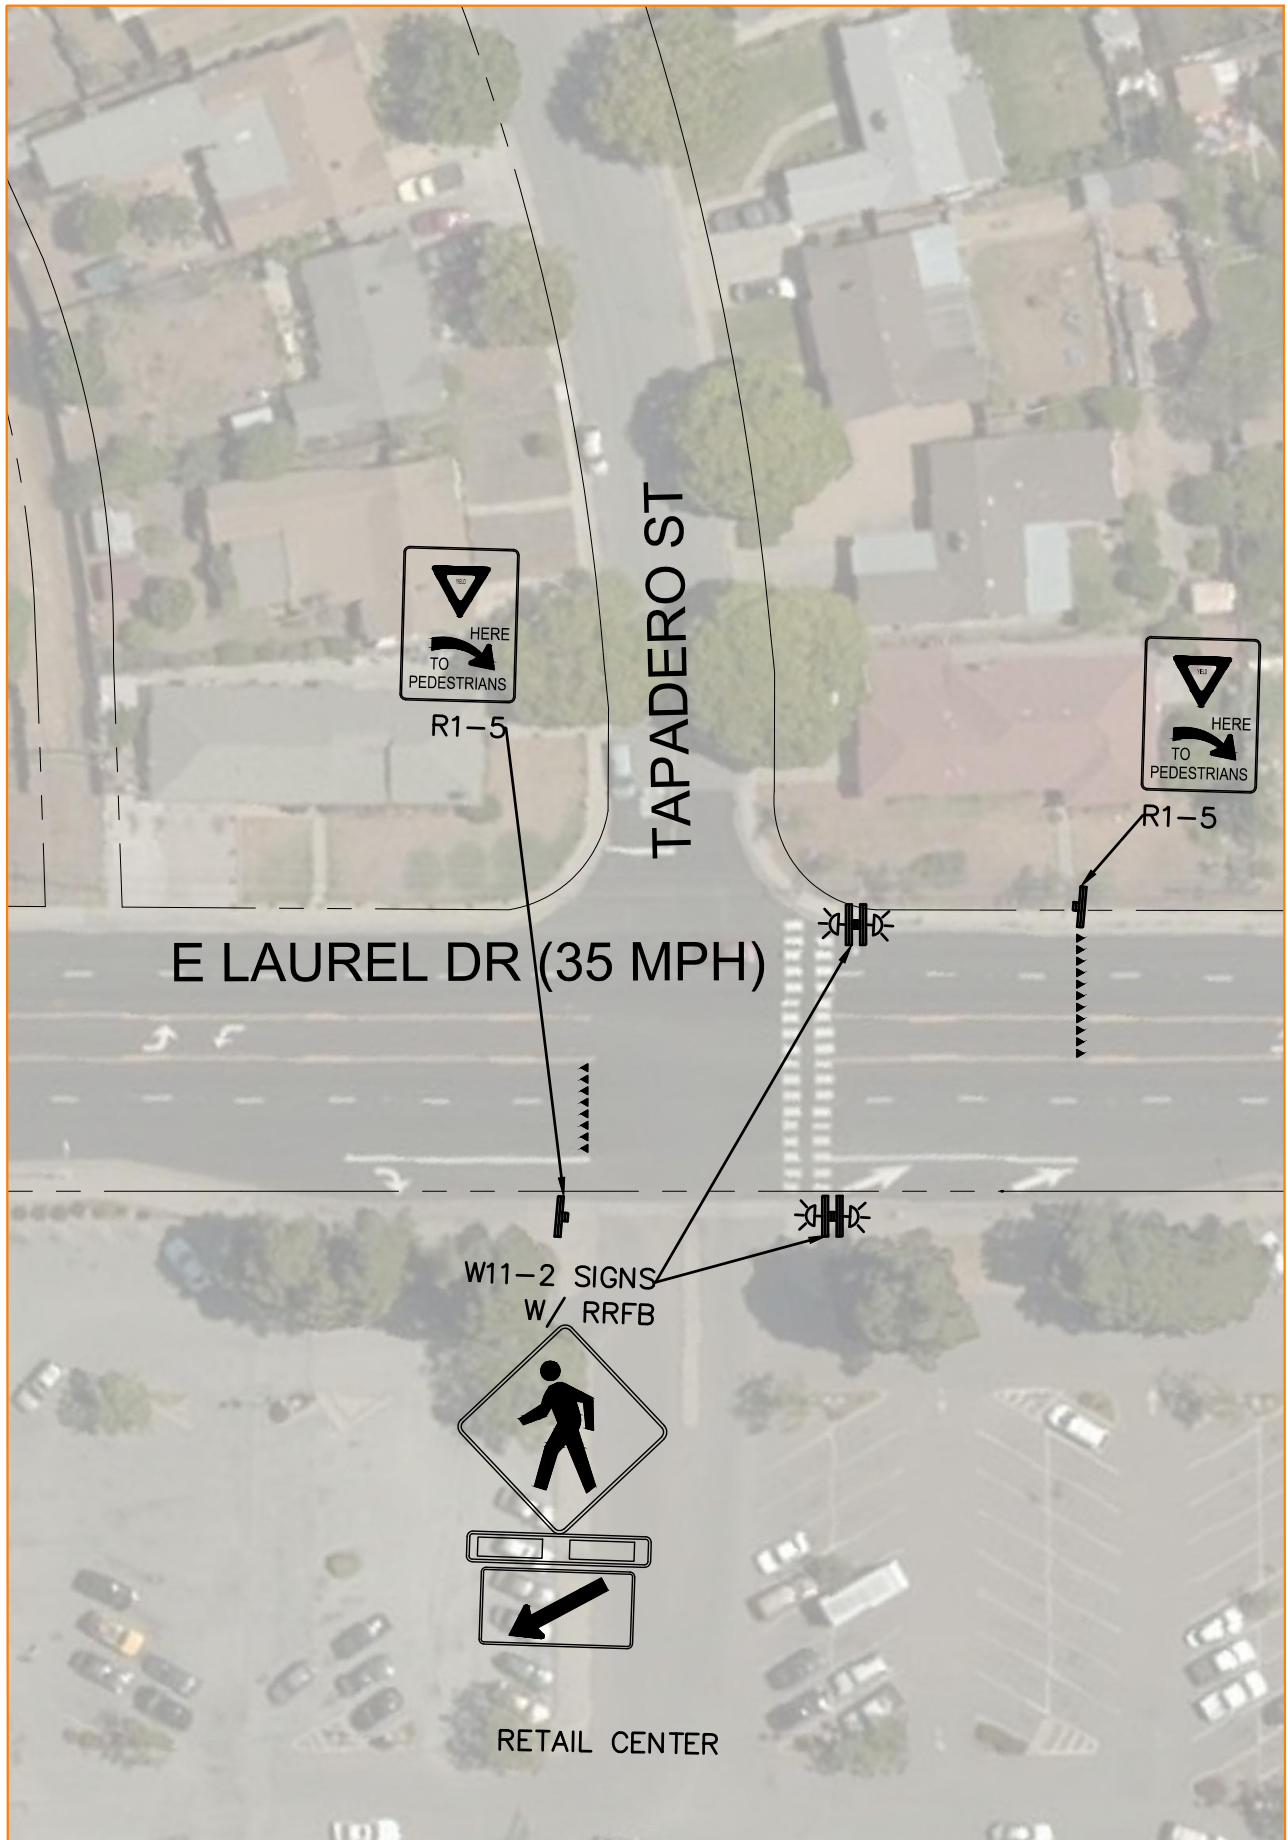

GRAPHIC SCALE IN FEET
0 50 100 200



CITY OF SALINAS
PUBLIC WORKS DEPARTMENT



DESIGNED BY
DATE
REVIEWED BY
DATE
APPROVED BY
DATE

DESIGNED BY
DATE
REVIEWED BY
DATE
APPROVED BY
DATE

DATE
DESIGNER
APP

PEDESTRIAN CROSSING ENHANCEMENTS
E LAUREL DR AT TAPADERO ST

NO. OF SHEETS	4
SHEET NO.	6

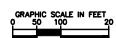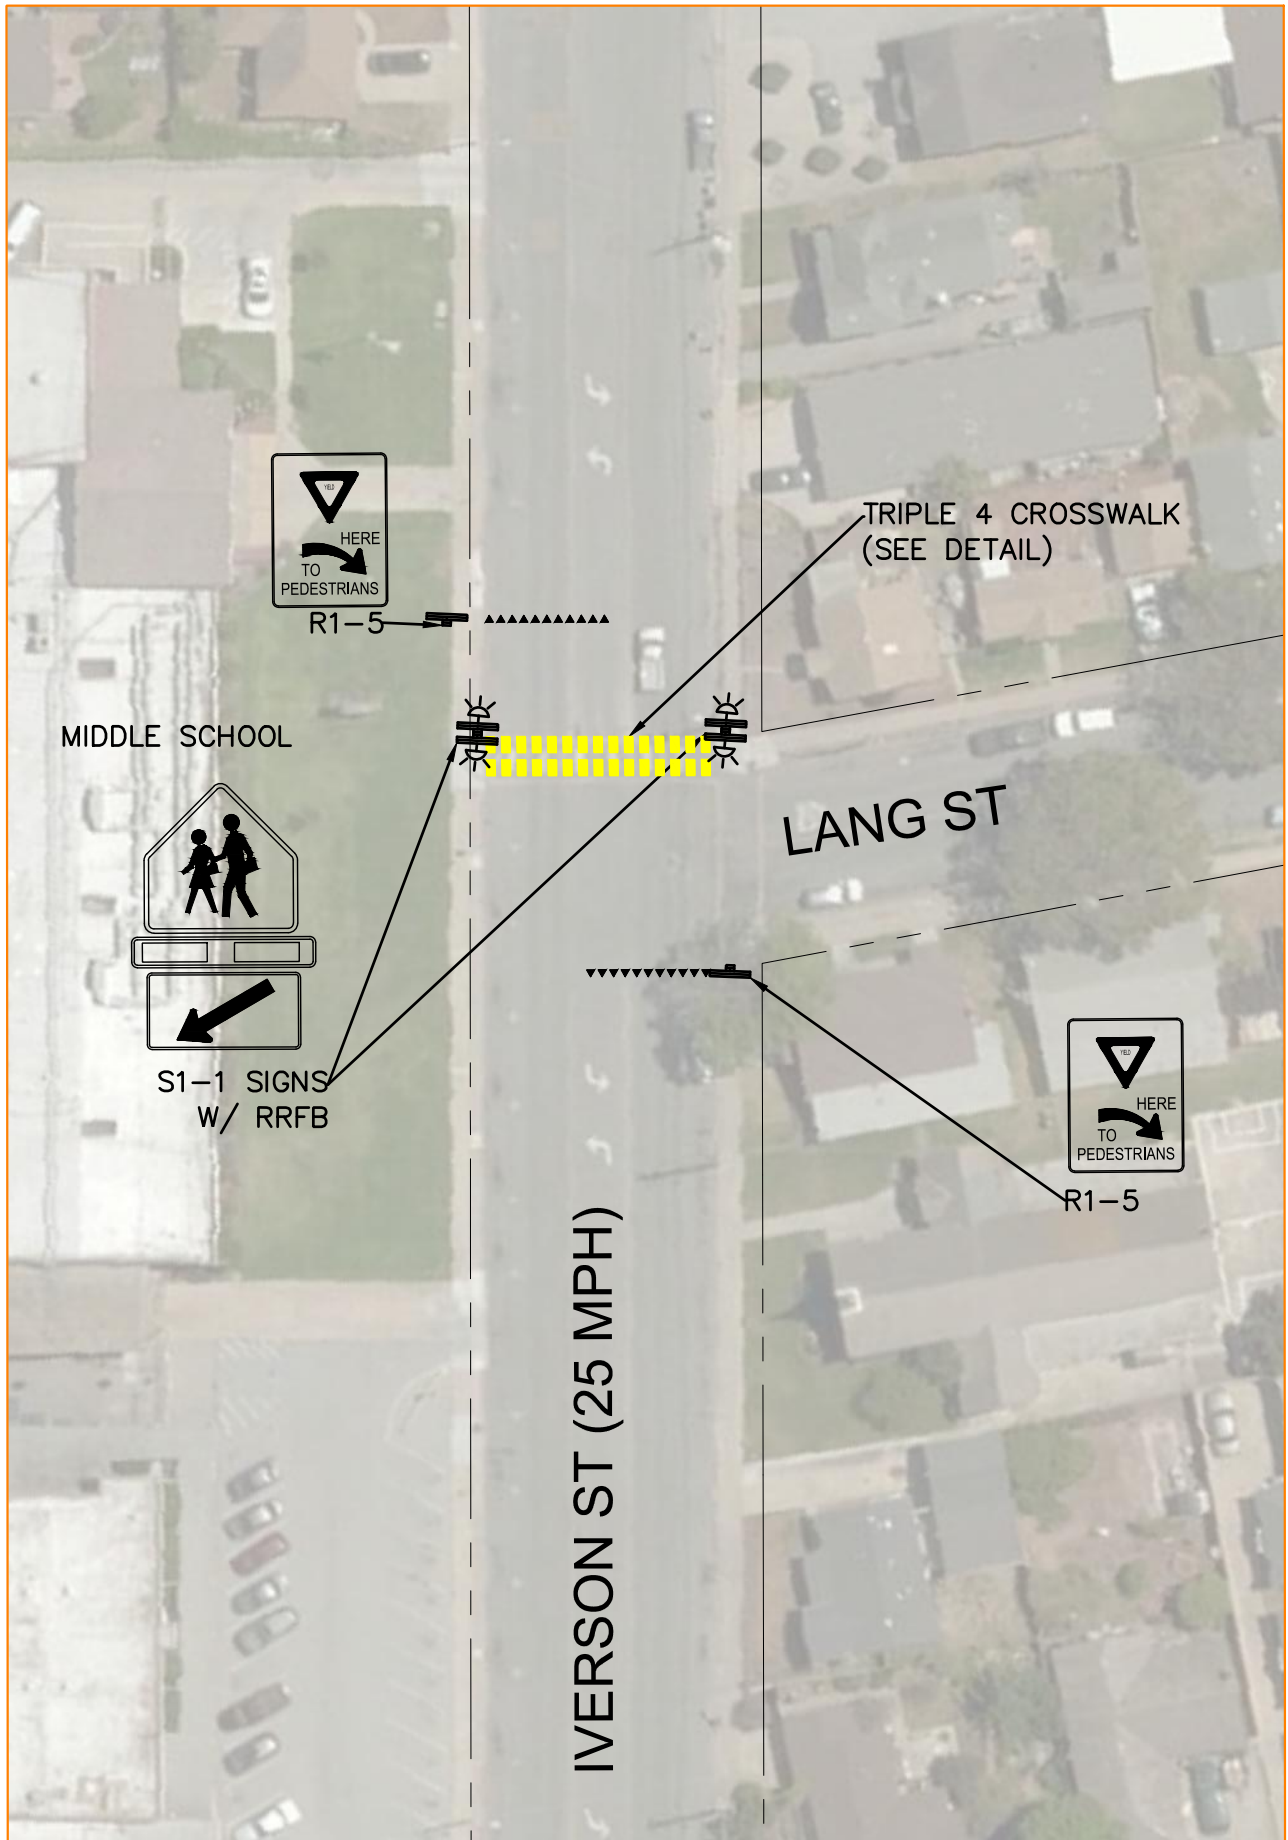

CITY OF SALINAS
PUBLIC WORKS DEPARTMENT

DESIGNED BY
DATE
CHECKED BY
APPROVED BY
ANDREW EASTERLING

REVIEWED BY
DATE
JAMES SANCHEZ
CITY ENGINEER

DATE	REVISION	APP

PROJECT	PEDESTRIAN CROSSING ENHANCEMENTS
N SANBORN RD AT BUCKHORN DR	

NO. OF SIGNS	NO. OF CROSSINGS
5	6



R1-5

