

North

Vicinity Map




PLANNED UNIT DEVELOPMENT PERMIT 2008-001 796 Northridge Mall

Exhibit A

Issue Date	
1	Sep 05, 2014
2	Sep 12, 2014
3	Sep 17, 2014
4	Sep 26, 2014
5	Jan 09, 2015
6	Sep 13, 2017
7	Jan 04, 2018

SHEET NR-19

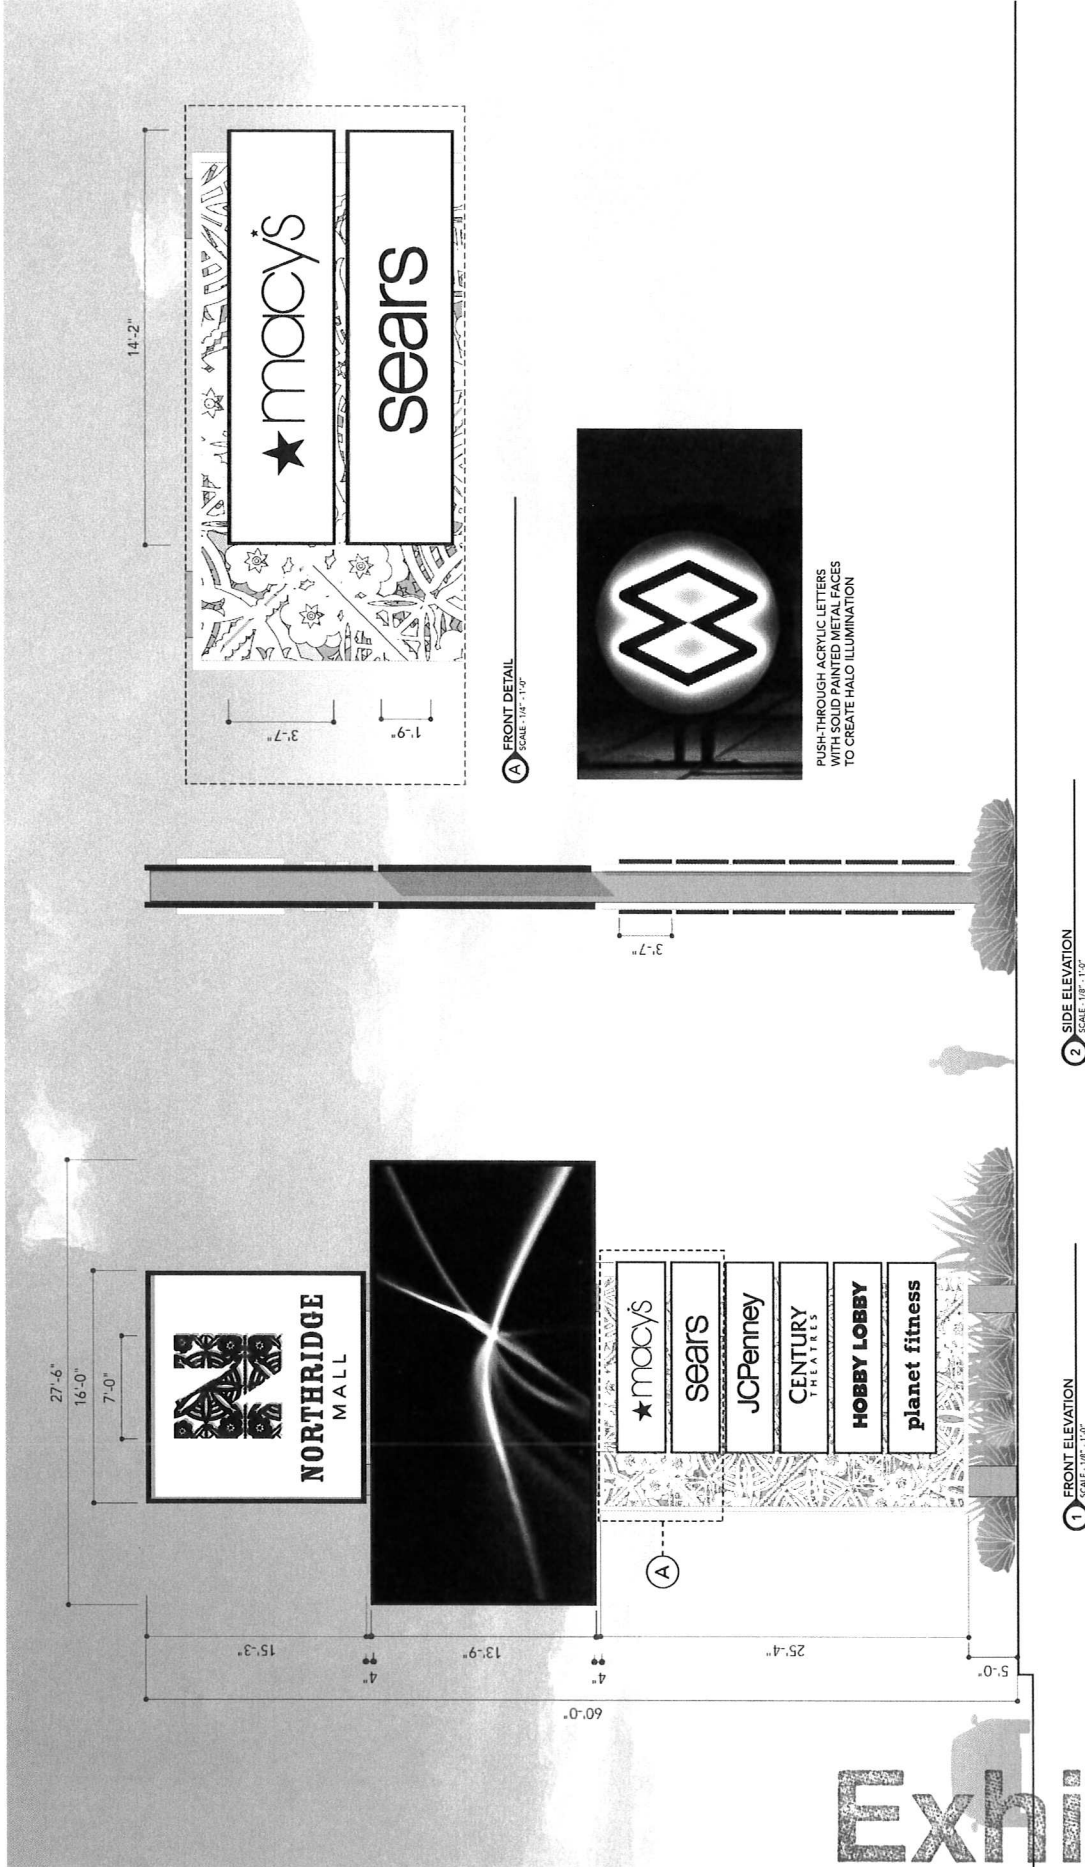

NR1: Project Identity Pylon

GENERAL NOTES: 1. Final locations to be field verified and existing conditions prior to final fabrication. 2. All weight loads and engineering to be provided by fabricator prior to fabrication and installation. 3. All weight loads and engineering to be provided by fabricator prior to fabrication and installation. 4. All messaging and copy is placeholder until final written approval is given by client. 5. Final message schedule to be approved by client prior to final fabrication. 6. Final quantity and layouts to be done by fabricator prior to fabrication, approval to be provided by client. 7. All fasteners to be flush, tamper-proof and painted to match unless specifically noted. All fasteners to be concealed unless specifically noted.

Client: Round 1 / Cross Design & Lighting
Project: Bowling Pin
Job Number: 28995
Client Contact: David Cross
Phone: (408) 842-6066
Email: David@CrossDesign.co
ASAP Contact: Nigel Hearne
Email: nigel@asapsigns.net
Filename: permit package (28995).cdr
Revision: 1 07/31/18

Page 1
Site Map
NTS

Business: ROUND 1
Project address: 1600 NORTHRIDGE MALL #200
City, State, Zip: SALINAS, CA 93906

590 Brunken Ave, Suite B
Salinas, CA 93901

Phone: 831-757-7377
FAX: 831-240-4510

Contractors
License #: 994266



Client / Owner Approval

- ☐ Approved as submitted
☐ Approved with changes as noted
☐ Not Approved. Resubmit with changes


Approval Signature _____ Date _____

Print Name: Title _____

Sign Calculations

Sign Allowance:
Frontage:
Allowable Signage:
Proposed Signage:

Sign Location : ●

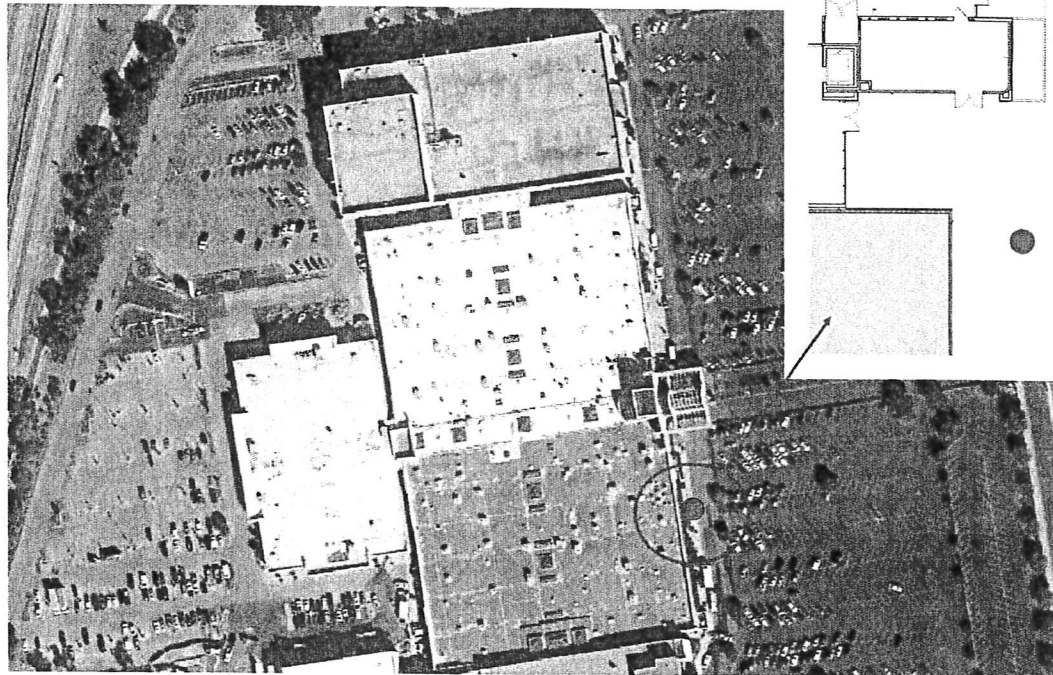

All plans, depictions, layouts or arrangements indicated on this drawing are copyrighted and owned by ASAP Signs and may not be reproduced, used by, or disclosed to any persons, firm, or corporation for any purpose whatsoever without the express written permission of ASAP Signs.

Exhibit D



ASAP Project #: 28995

Page 2
Signage Detail
NTS

ASAP SIGNS & PRINTING

590 Brunken Ave, Suite B
Salinas, CA 93901

Phone: 831-757-7377
FAX: 831-240-4510

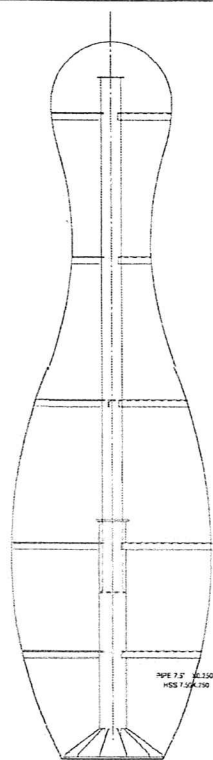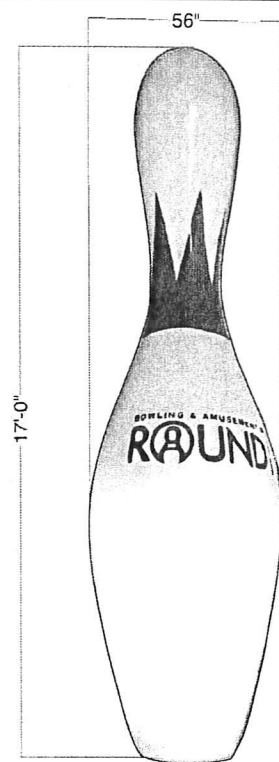

Non-illuminated
Weight: 1,350 lbs
Fiberglass, 5/16" thick
Finish: Matthews Paint

All plans, depictions, layouts or arrangements indicated on this drawing are copyrighted and owned by ASAP Signs and may not be reproduced, used by, or disclosed to any persons, firm, or corporation for any purpose whatsoever without the express written permission of ASAP Signs.

Exhibit E


ASAP Project #: 28995

Page 3
Elevations
NTS

ASAP SIGNS & PRINTING

590 Brunken Ave, Suite B
Salinas, CA 93901

Phone: 831-757-7377
FAX: 831-240-4510

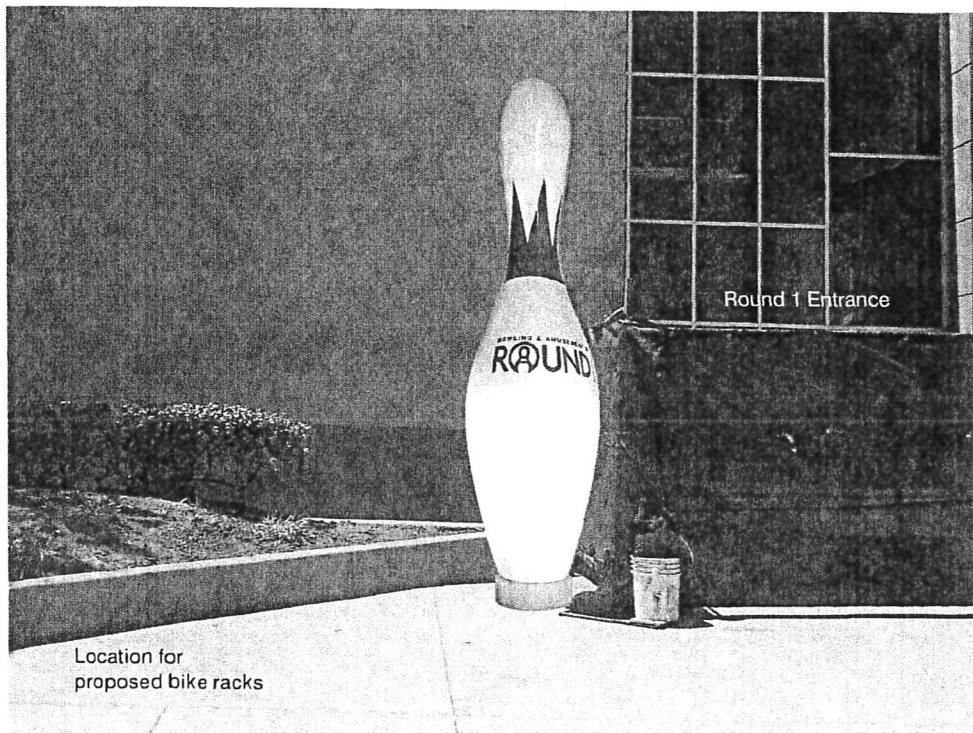

All plans, depictions, layouts or arrangements indicated on this drawing are copyrighted and owned by ASAP Signs and may not be reproduced, used by, or disclosed to any persons, firm, or corporation for any purpose whatsoever without the express written permission of ASAP Signs.

Exhibit F