


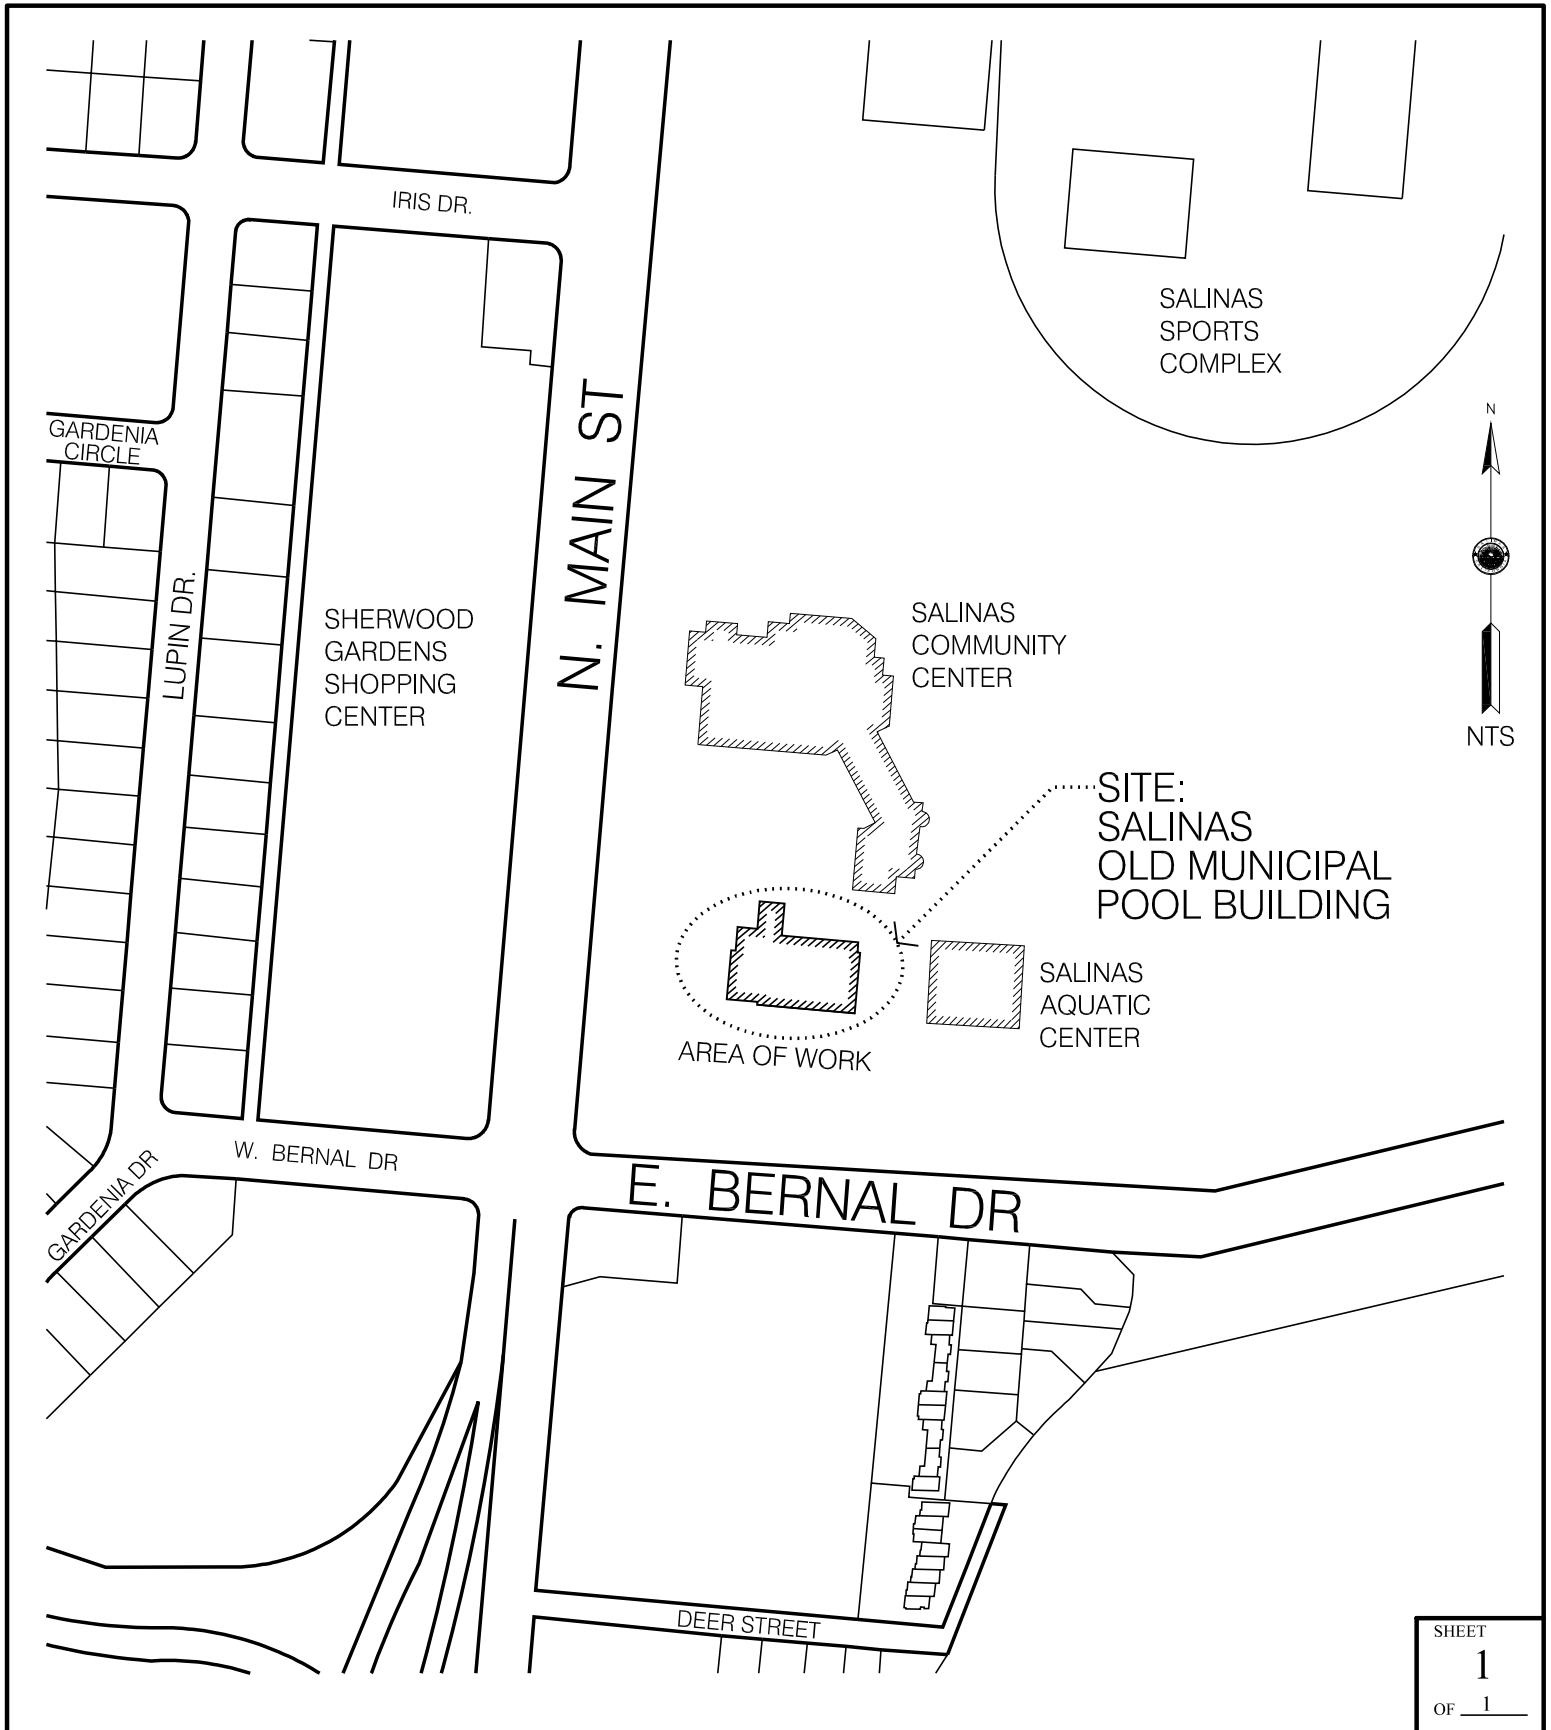

SHEET
1
OF 1

LOCATION MAP

SHERWOOD RECREATION CENTER PHASE 3

PROJECT No. 9535

Date
08-03-2018

Scale
NOT TO SCALE

Revised

Revised

Job No.

File No.