


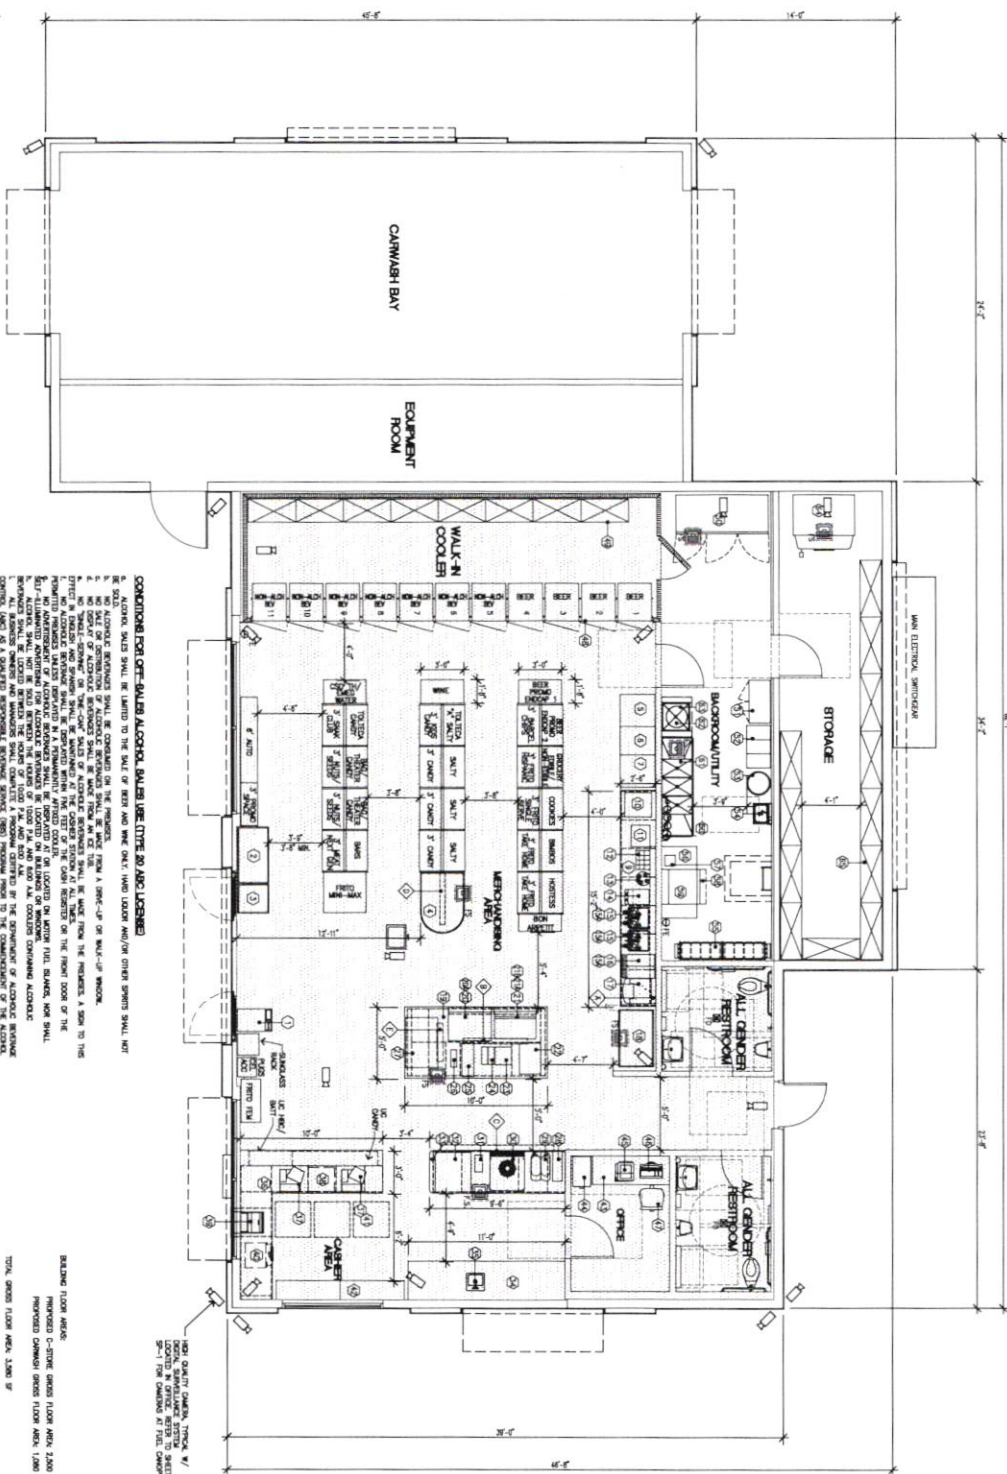

EQUIPMENT PLAN
SHEET 1 OF 1

Preliminary Construction



CONDITIONS FOR OFF-SALE ALCOHOL SALES UNDER 20 ALC LICENSE

1. ALCOHOL SALES SHALL BE LIMITED TO THE SALE OF BEER AND WINE ONLY. HARD LIQUOR AND/OR OTHER SPIRITS SHALL NOT BE SOLD.
No.	Date	By	Chk.	Appr.	Revisions
-----	------	----	------	-------	-----------

Job Number
22623

Sheet
A11
of
1



Barghausen Consulting Engineers, LLC.
8025 72nd Avenue South
Kenne, WA 98032
425.251.6222 barghausen.com

Designed: JW
Drawn: JW
Checked: JW
Approved: JW
Date:

Scale:
Horizontal
1/4" = 1'-0"
Vertical

For:

JAY WARAICH
301 E BIDWELL STREET
FOLSOM, CALIFORNIA 95630

Title:

EQUIPMENT PLAN

690 AIRPORT BLVD
SALINAS, CA 93905