


DRAWING NAME: P:\2017\171012_SyWest_Salinas_Resoning\ENCL\PLANNING\SHEETS\Archive\2018-04-18\01_SSR SITE-PLAN.dwg
PLOT DATE: 04-18-18 PLOTTED BY: philia





VICINITY MAP

(E) 271 SUN WAY
ZONE: IGC

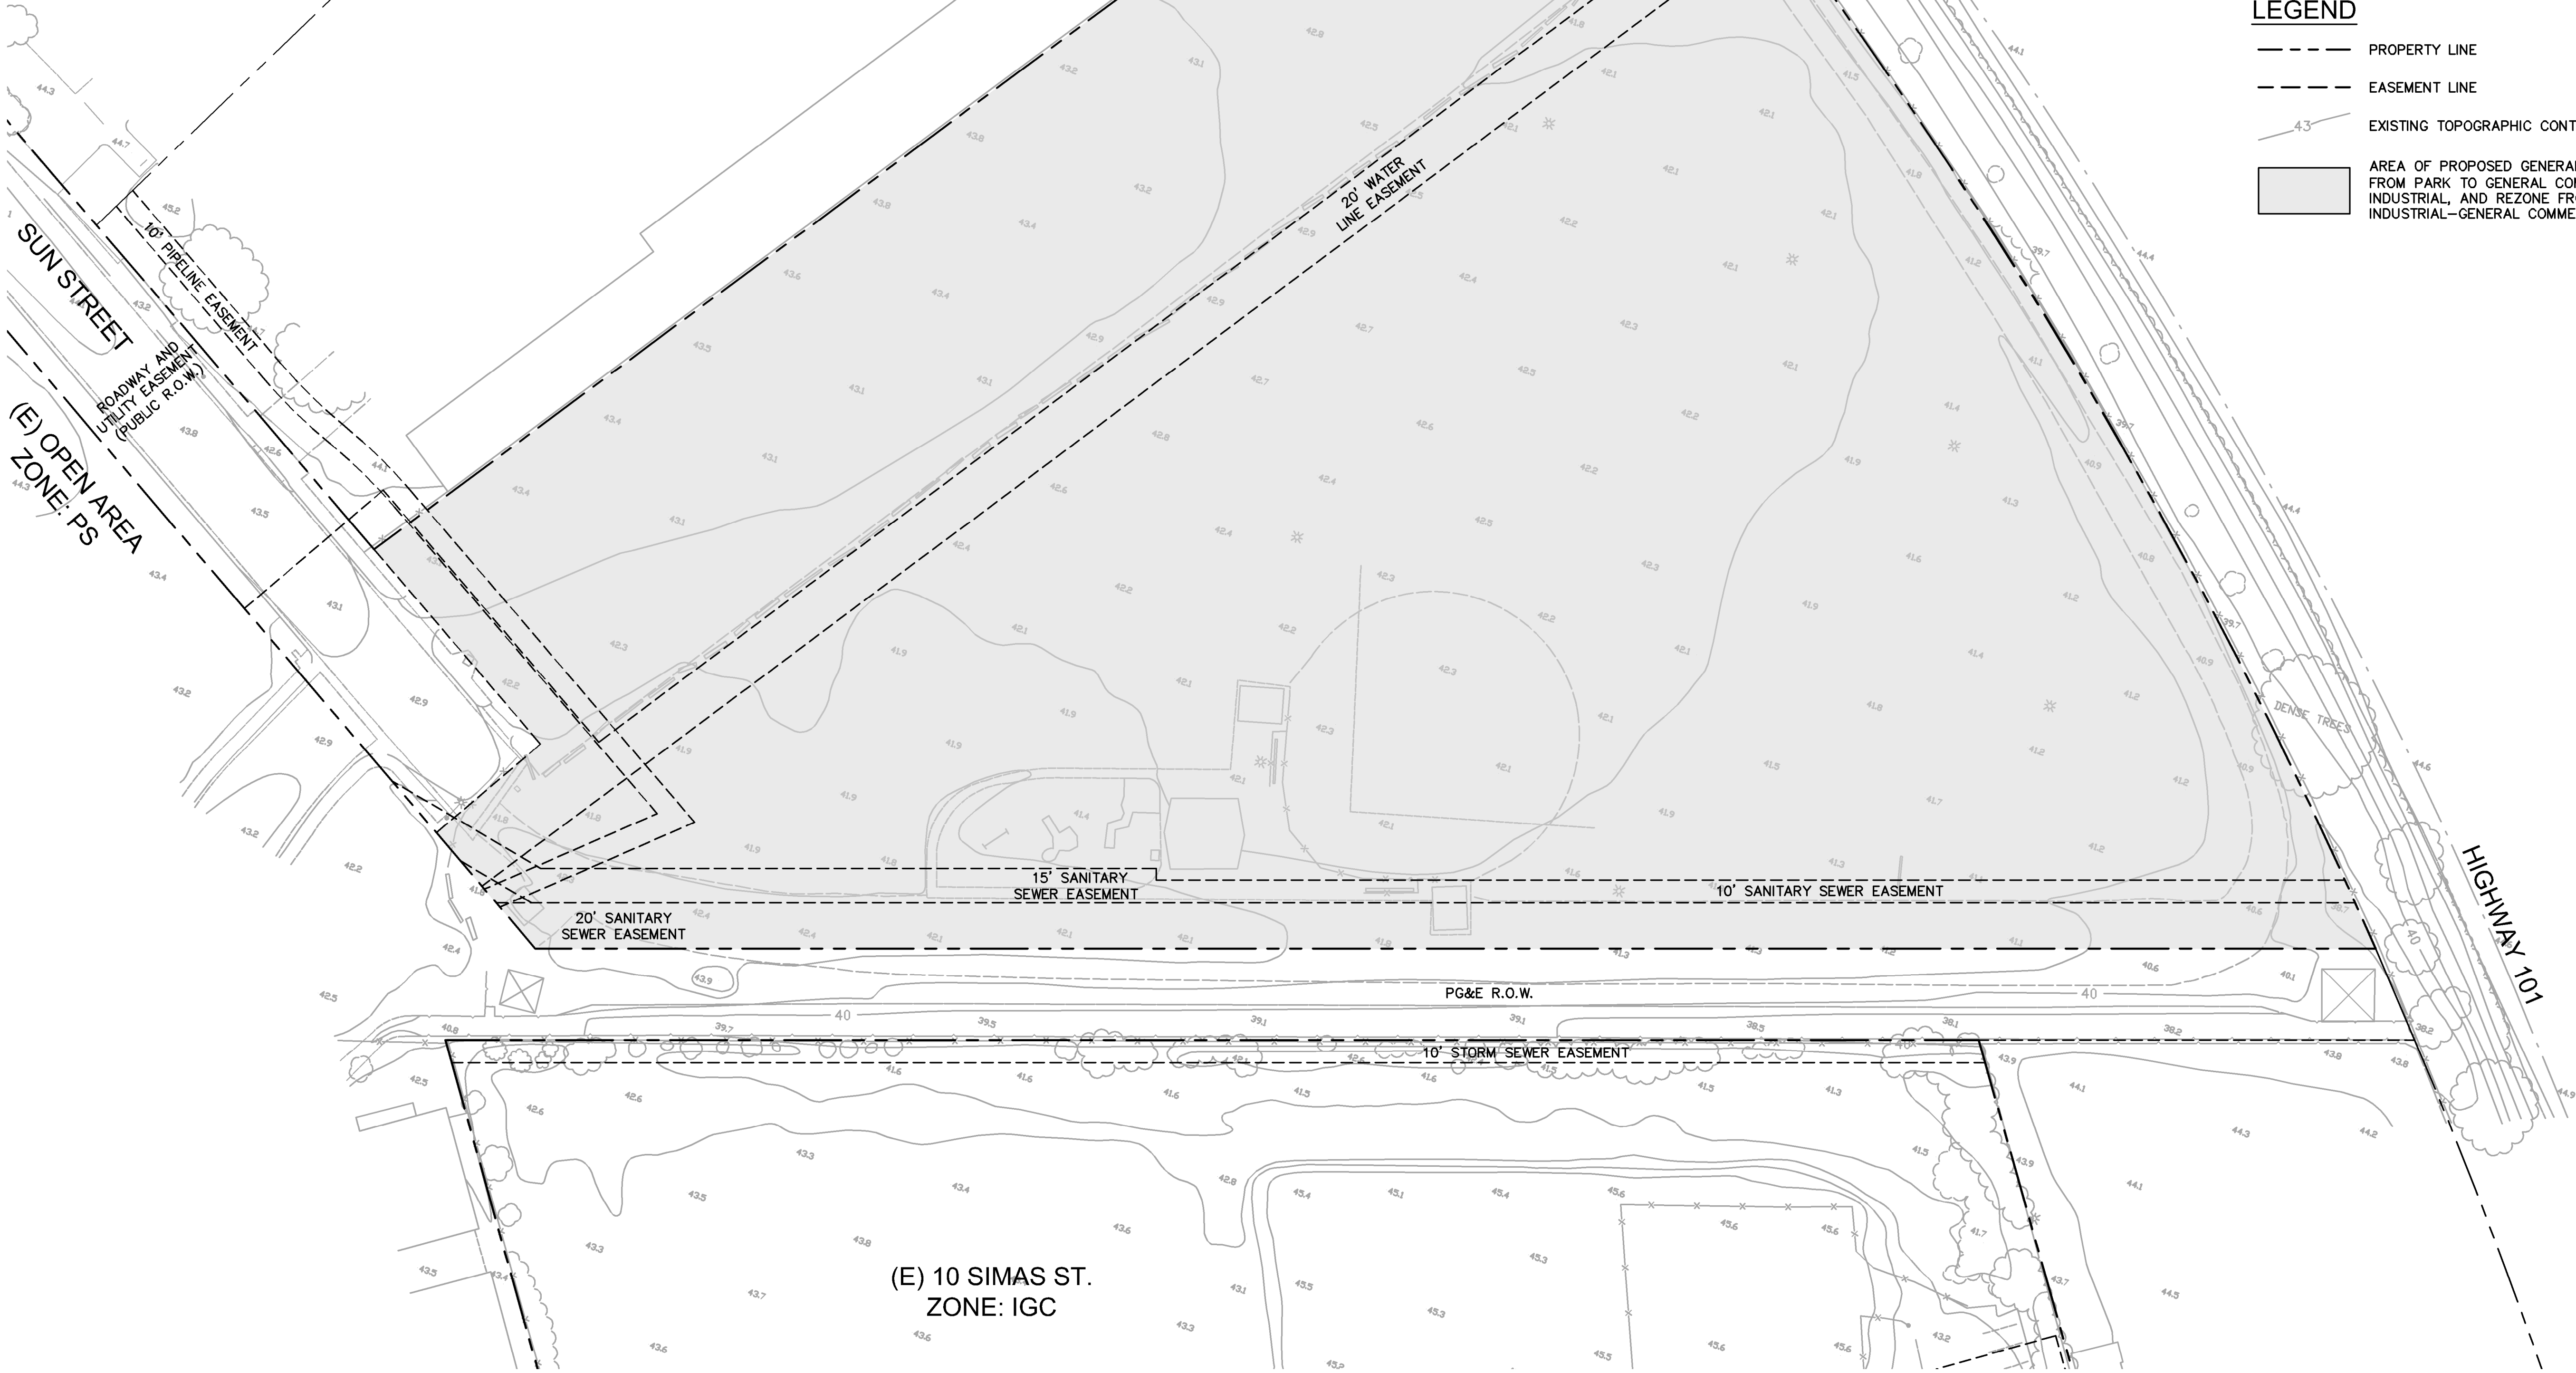

(E) 10 SIMAS ST.
ZONE: IGC

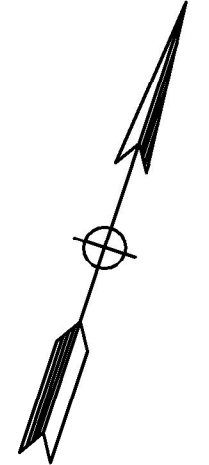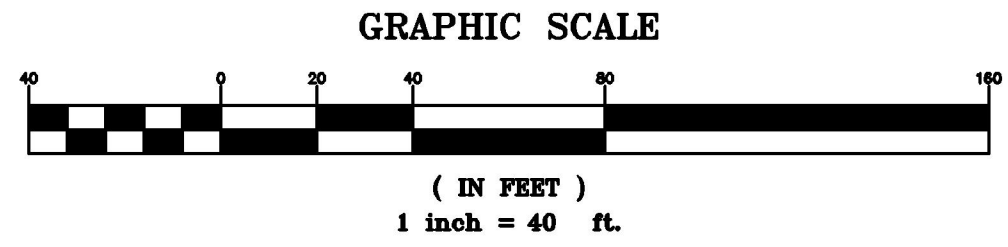

NOTES:

1. LOT SIZE: 334,105 SF OR 7.67 AC
2. FAR: 0.40 (IGC)

LEGEND

- PROPERTY LINE
- EASEMENT LINE
- EXISTING TOPOGRAPHIC CONTOUR
- AREA OF PROPOSED GENERAL PLAN AMENDMENT FROM PARK TO GENERAL COMMERCIAL/LIGHT INDUSTRIAL, AND REZONE FROM PARK TO INDUSTRIAL-GENERAL COMMERCIAL

Date	04/18/2018	No.		Revisions
Scale	AS SHOWN			
Design	AP			
Drawn	AP			
Approved	KW			
Job No	20171012			
Drawing Number:				

GENERAL PLAN AMENDMENT
AND REZONE SUBMITTAL
295 SUN WAY

CITY OF SALINAS

COUNTY OF MONTEREY

STATE OF CALIFORNIA