


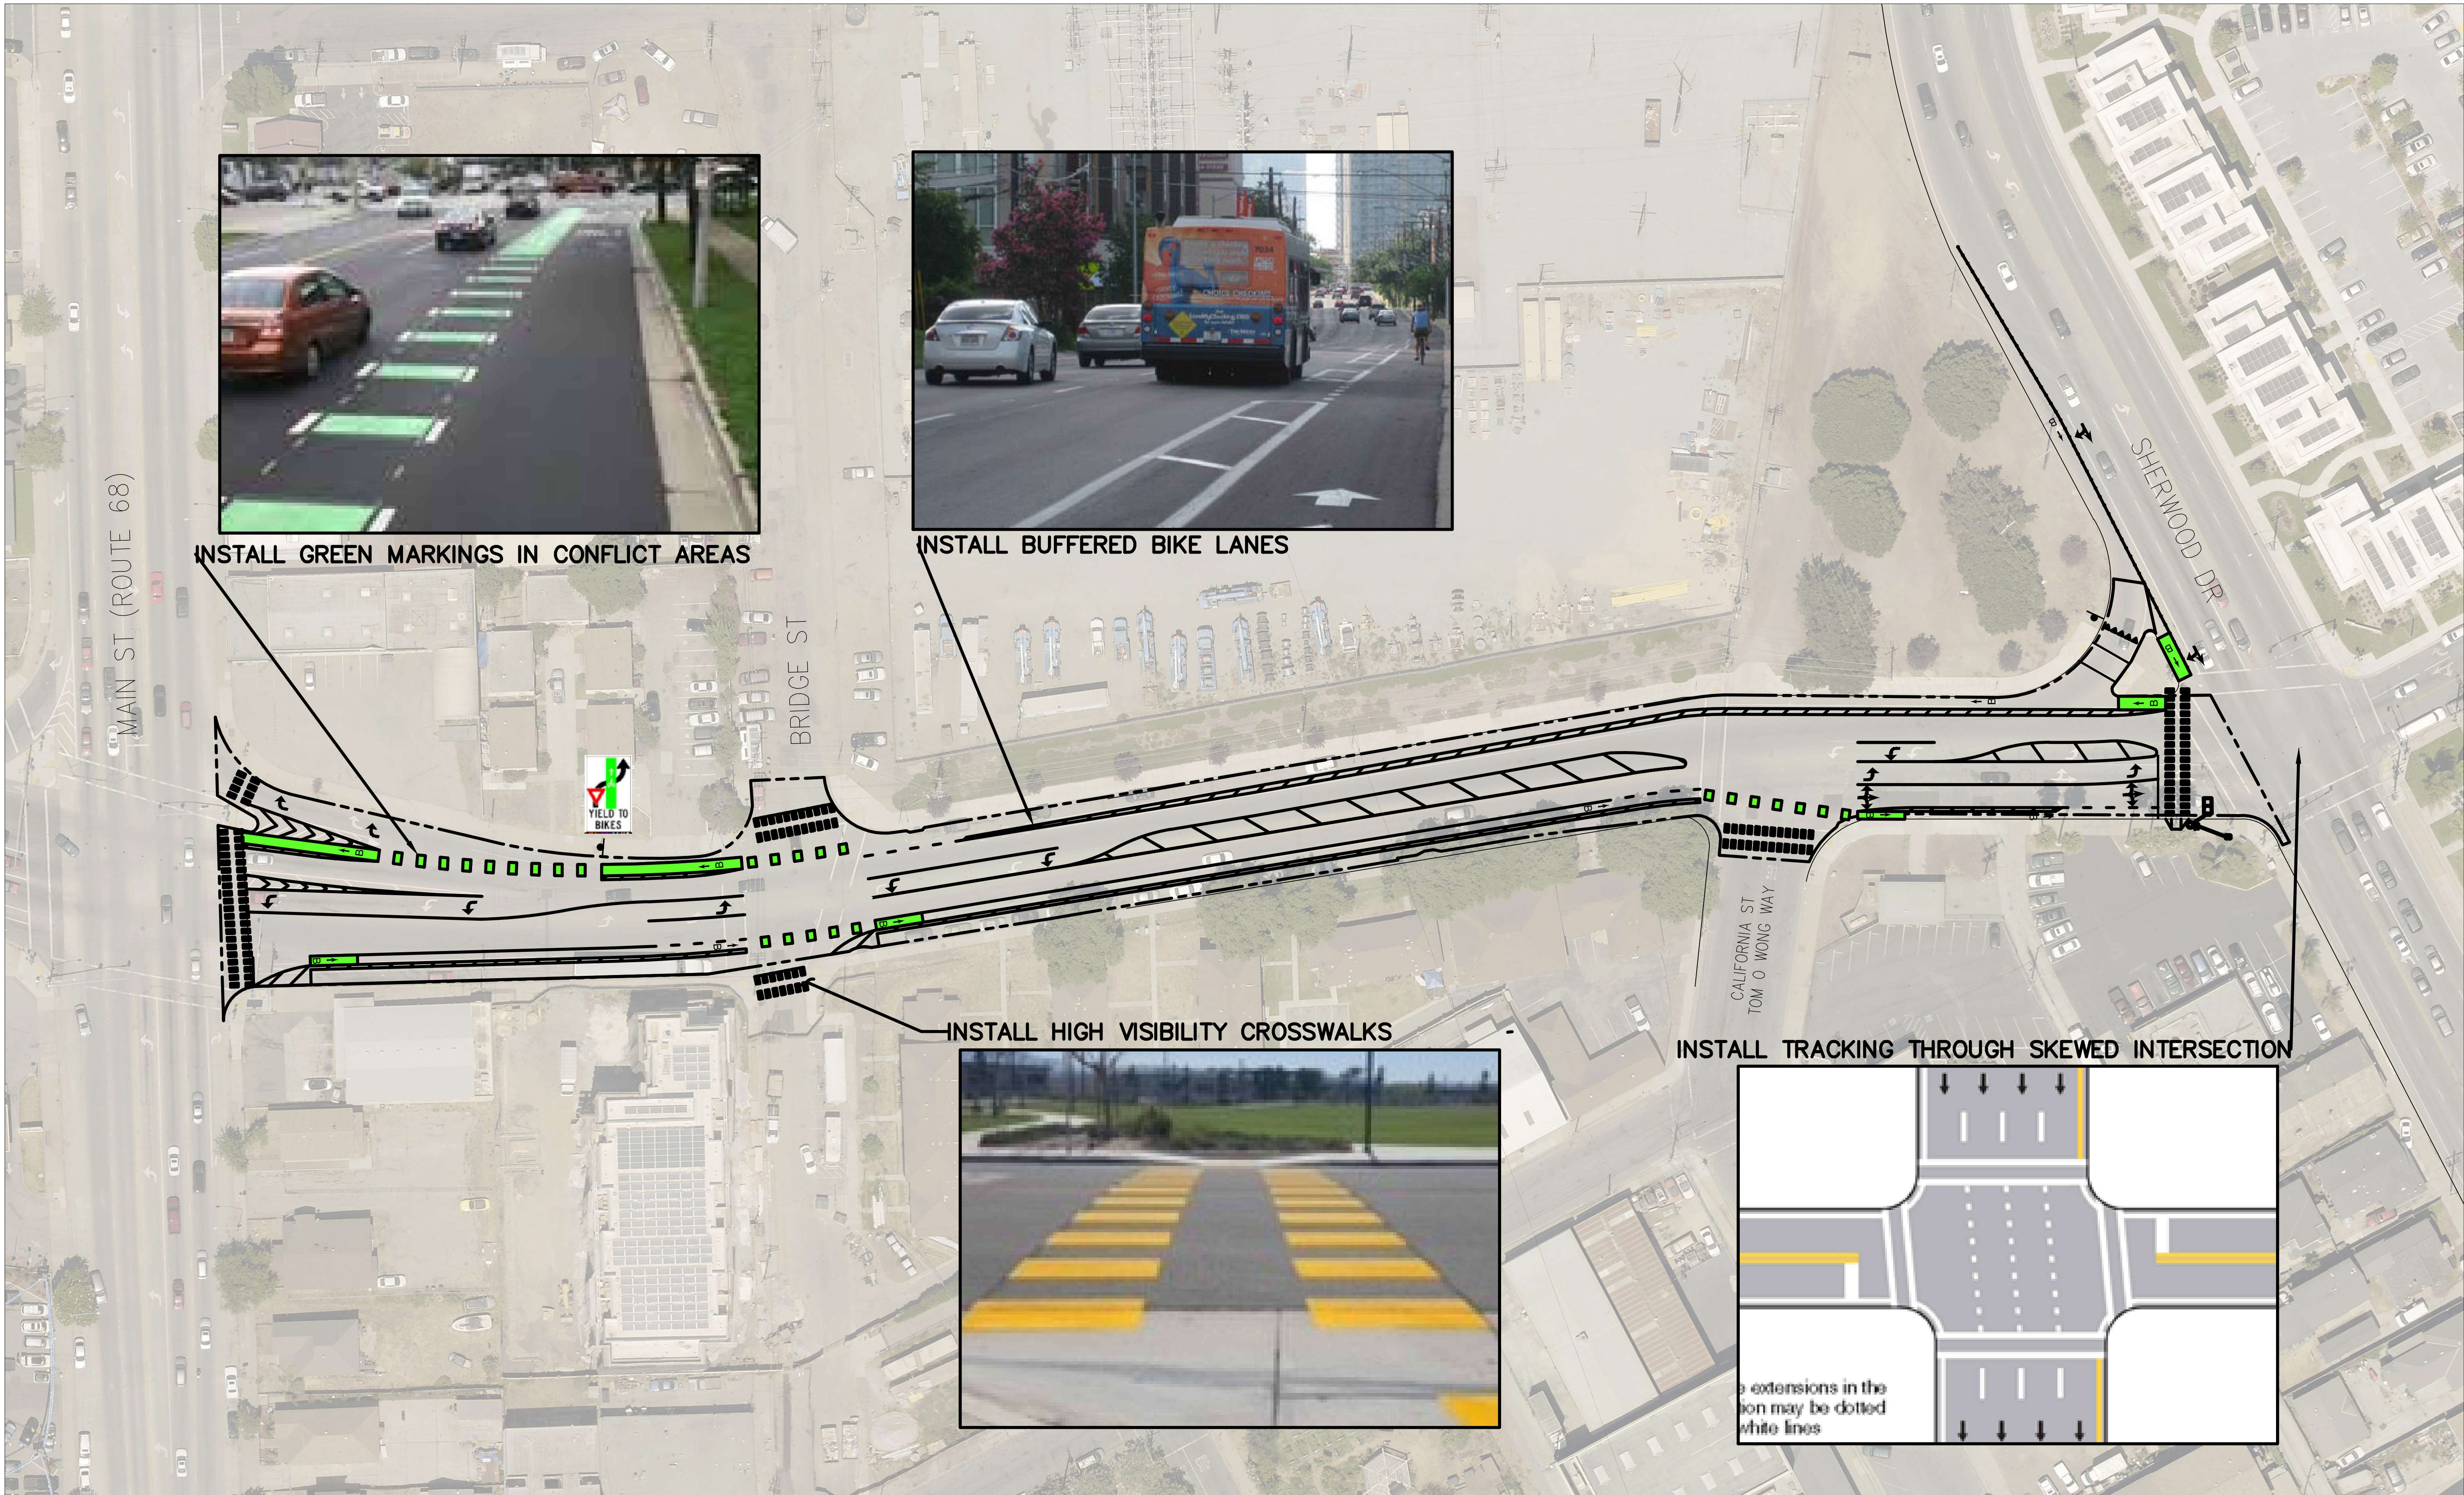

CITY OF SALINAS
PUBLIC WORKS DEPARTMENT

DESIGNED BY:
AE
CAD BY:
AE
CONSTRUCTION INSPECTION SUPERVISOR:
TBD
PROJECT ENGINEER / MANAGER:
TBD

APPROVED FOR CONSTRUCTION:
DATE _____




REVIEWED BY:
DATE _____



DATE	REVISION	APP.

SAFE STREETS PILOT PROGRAM
E ROSSI ST IMPROVEMENTS

PROJ. NO. 18
SHEET NO. 1
FILE NO. N/A
OF 2

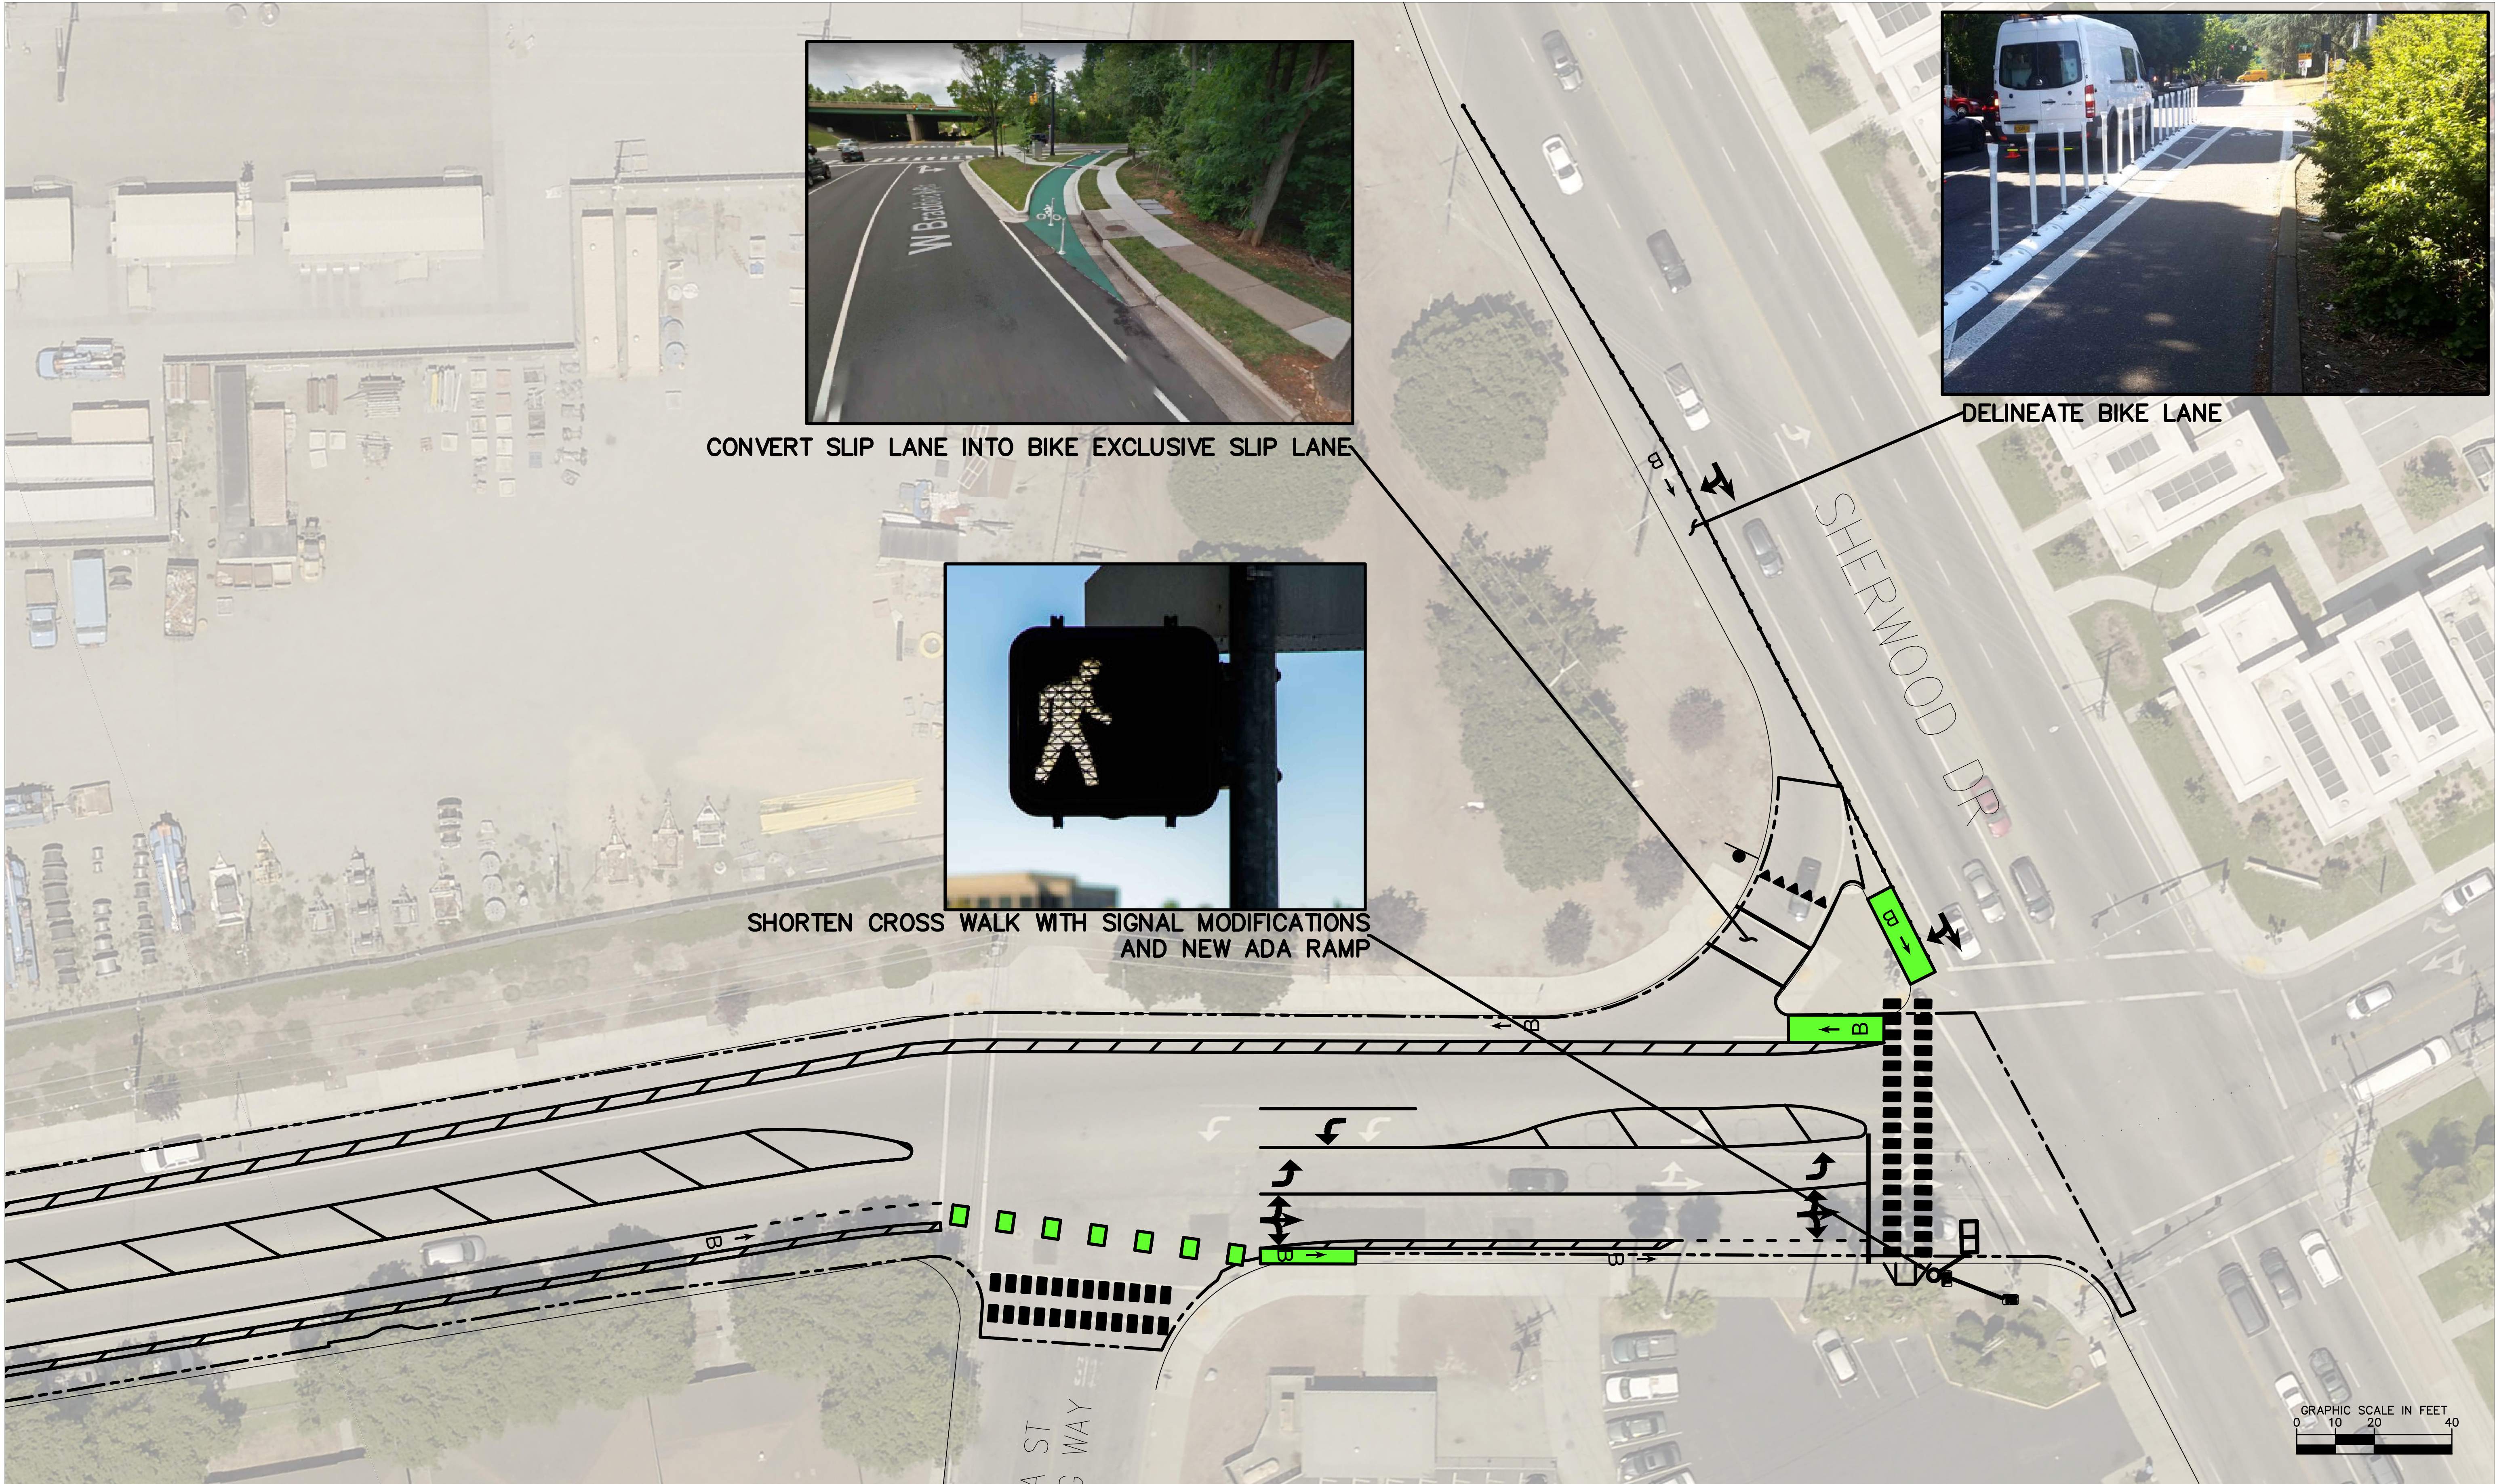

CONVERT SLIP LANE INTO BIKE EXCLUSIVE SLIP LANE



DELINEATE BIKE LANE



SHORTEN CROSS WALK WITH SIGNAL MODIFICATIONS AND NEW ADA RAMP



CITY OF SALINAS
PUBLIC WORKS DEPARTMENT

DESIGNED BY:
AE
CAD BY:
AE
CONSTRUCTION INSPECTION SUPERVISOR:
TBD
PROJECT ENGINEER / MANAGER:
TBD

APPROVED FOR CONSTRUCTION:
DATE _____



REVIEWED BY:
DATE _____



DATE	REVISION	APP.

SAFE STREETS PILOT PROGRAM
E ROSSI ST AND SHERWOOD DR
INTERSECTION IMPROVEMENTS

PROJ. NO. 00	N/A	SHEET NO. 2
FILE NO.	N/A	OF 2