



TOP VIEW SCALE: 1/4" = 1'-0"

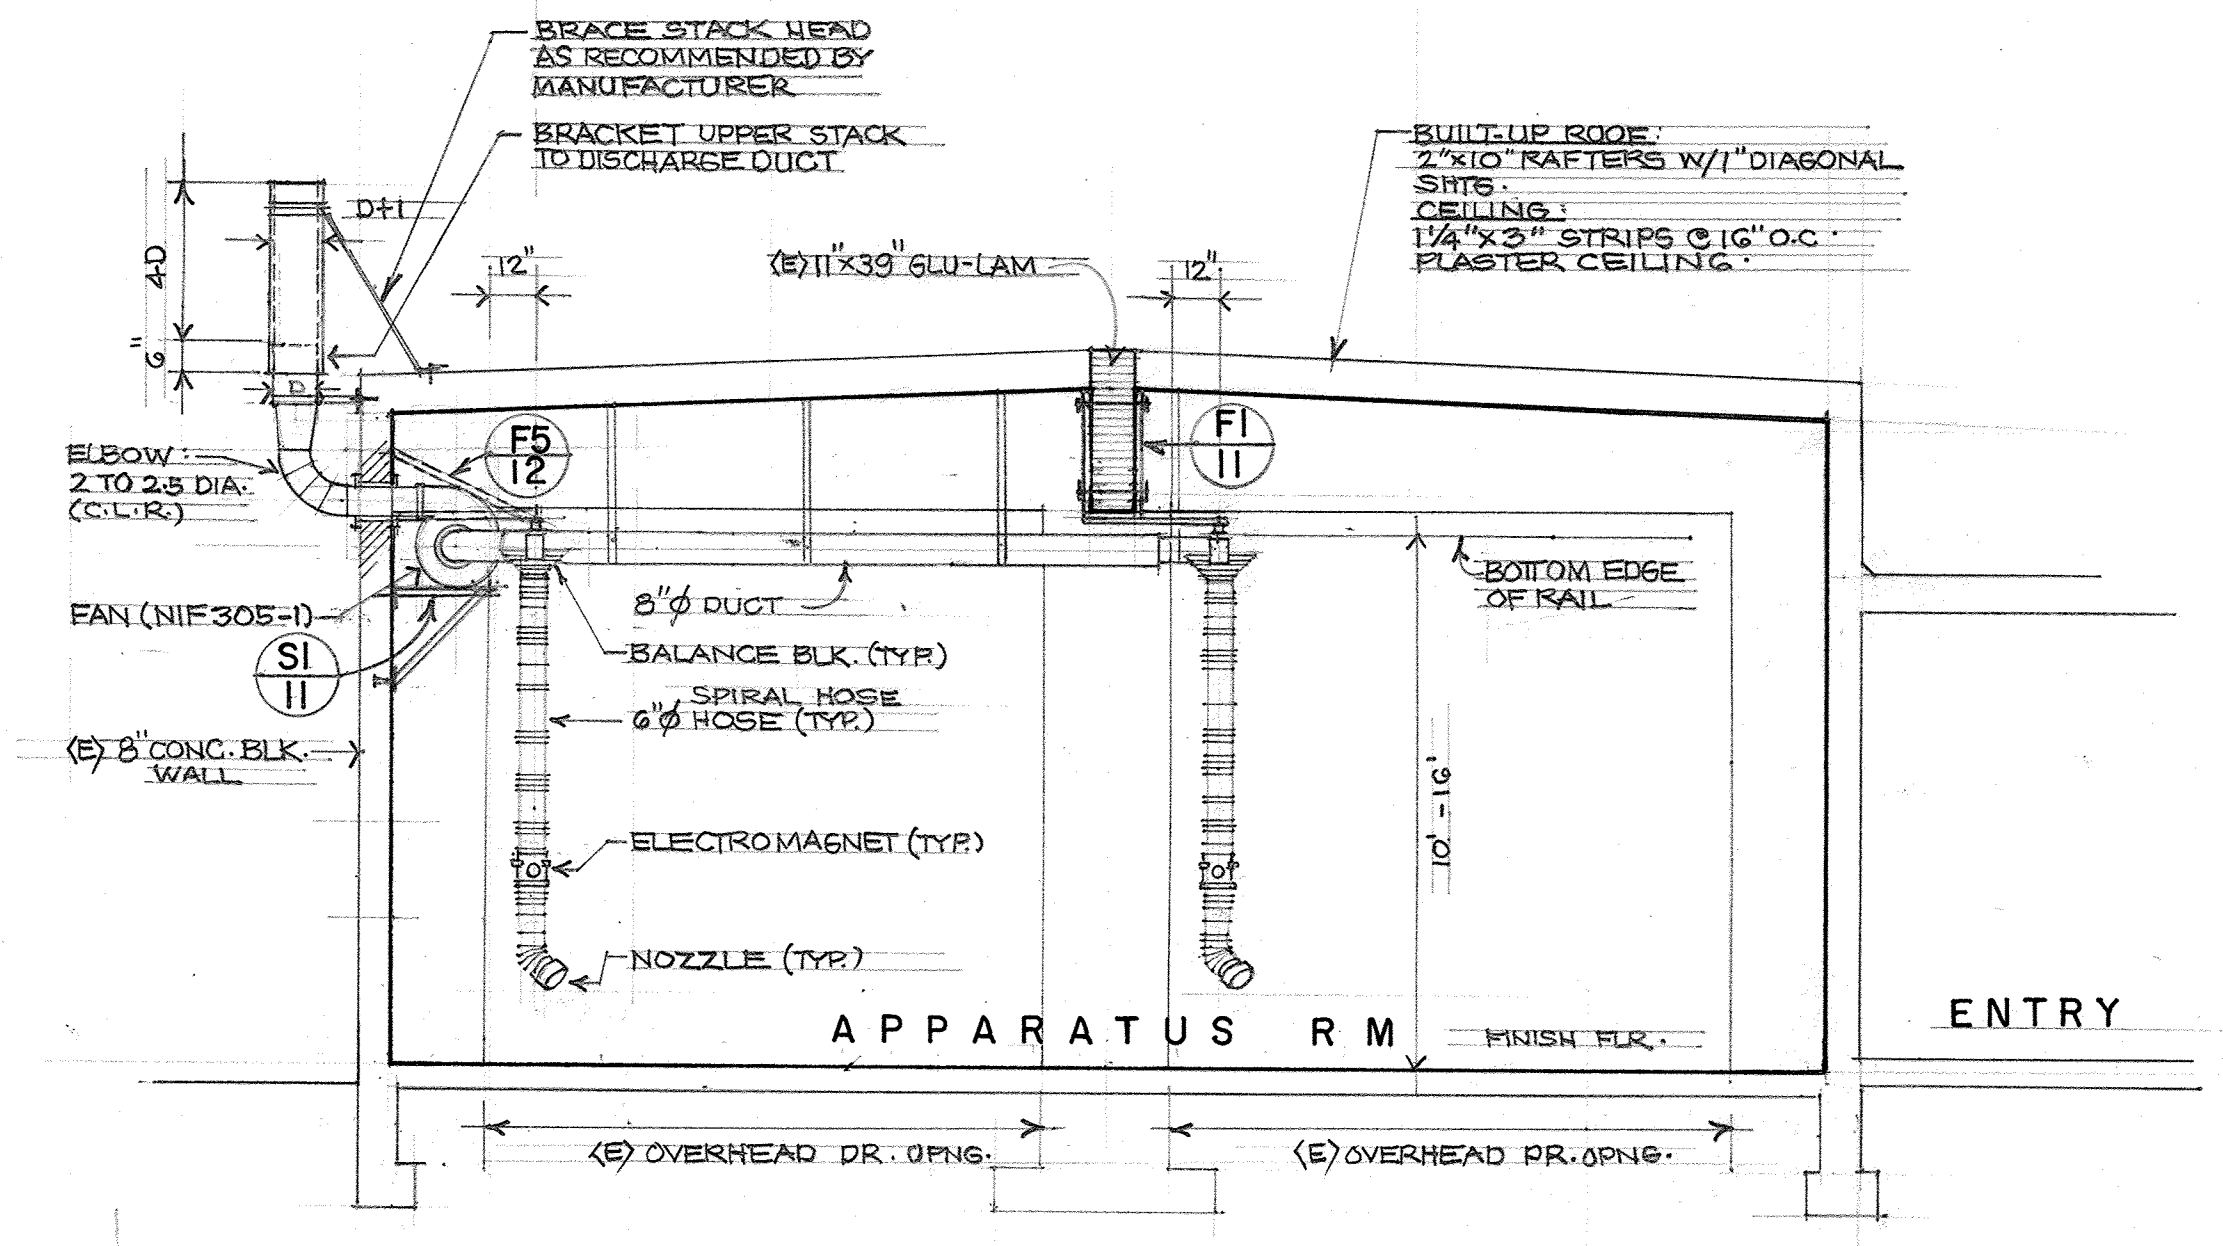

SECTION A-A SCALE: 1/4" = 1'-0"

EQUIPMENT  
(MAGNATRACK SYSTEM BY NEDERMAN)

QTY	PART - #	DESCRIPTION
2	803163	30 FT. MAGNA TRACK SYSTEM
1	NIF 305-1	FAN, 3HP, SINGLE PHASE, 1200 CFM @ 6.5"

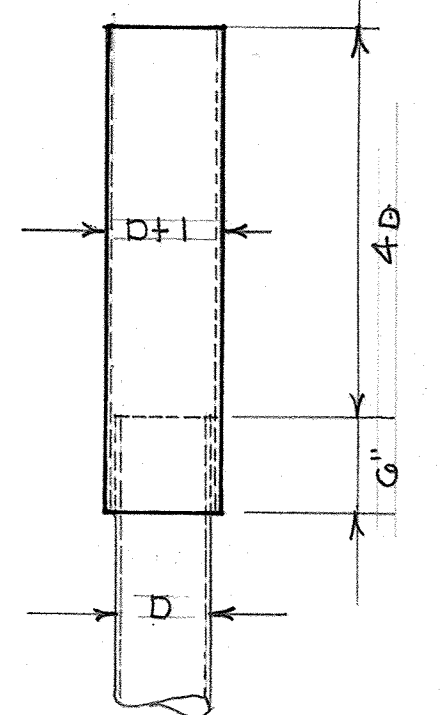

D = THE LARGEST DUCT DIAMETER BEFORE THE FAN INLET. THIS IS ALSO THE DIAMETER OF THE DISCHARGE DUCT.  
 \* HEIGHT OF UPPER STACK IS RELATED TO THE AMOUNT OF RAIN PROTECTION AFFORDED, EXCESSIVE HEIGHT MAY CAUSE STACK GAS TO FLOW OUT THE DRAIN.

STACK HEAD (N.T.S.)  
 DUCT WORK  
 (AS PER SMACNA-90)

1. ROUND, SMOOTH BORE WELDED DUCT, SEAM ON TOP.
2. JOINTS OF DUCT SYSTEM SHALL BE MADE AIRTIGHT BY DUCT SEALANT.
3. PROVIDE FLEXIBLE EXPANSION (VIBRATION) JOINT BETWEEN DUCT-TO-FAN CONNECTION.

ROUND DUCT GAUGE RECOMMENDATIONS:

DIAMETER (Ø) OF DUCT	GAUGE (CLASS 1)
Ø 4" TO 6"	20 - 22
Ø 7" TO 18"	24 - 22



DEPARTMENT OF PUBLIC WORKS  
**CITY OF SALINAS**  
 ENGINEERING DESIGN DIVISION

DESIGNED BY  
 VIRGIL AMON  
 DRAWN BY  
 VIRGIL AMON  
 CHECKED BY  
 ARTURO A. ADLAWAN  
 PUBLIC WORKS NO.  
 9377

APPROVED  
 JOHN K. FAIR  
 CIVIL  
 STATE OF CALIFORNIA  
 LIC. NO. 29145  
 DATE 7, 1995  
 EXPIRES 3-31-99

DATE	REVISIONS	APP.

REVIEWED  
 Richard C. Smith  
 FIRE CHIEF  
 DATE 12-6-95

JOB ADDRESS 827 ABBOTT PLACE A.P.N. 00275111 00275112

**FIRE STATION NO. 3**  
 CITY OF SALINAS  
**MAGNA SYSTEM**  
 EXHAUST EXTRACTION WITH AUTOMATIC RELEASE

5  
 OF 11  
 FILE NO.  
 7619

PROPOSAL

**AIR EXCHANGE, INC.**  
*The Clean Air Specialists*

495-A Edison Ct.  
Fairfield, CA 94534

DIR# 1000011166  
CA Contractors Lic. 664135

Phone: 800-300-2945  
Email: [ckoss@airexchange.com](mailto:ckoss@airexchange.com)

Proposal submitted to: <b>Salinas 3</b>	Phone 831-758-7260	Date 3/4/2026
Street <b>827 Abbott Pl.</b>	Application Engineer <b>Chris Koss</b>	
City, State and Zip Code <b>Salinas, CA 93901</b>	Job Location <b>Same</b>	
Customer Representative <b>Estefania Vargas</b>	Title:	Cell:

Thank you for allowing Air Exchange, Inc. the opportunity to provide the following quotation to you.

**SCOPE OF WORK:** Plymovent Diesel Exhaust Removal System.

Replace Nederman Hoses with Plymovent Hose Assemblies.

Two (2) 4" x 20' Hose Assemblies. \$ 8,097.00

Materials:	\$ 8,097.00
(Est.) Shipping & Handling:	\$ 500.00
Lifts:	N/A
9.25% Sales Tax:	\$ 795.22
(2) Tailpipes:	\$ 420.00
Electrical:	N/A
Labor:	\$ 1,586.00
<b>TOTAL:</b>	<b>\$ 11,398.22</b>

**Notes:**

*Terms and Conditions are attached.*

*Sales tax based on current rates. Actual rates in effect at billing.*

*Freight will be pre-paid and freight bills will accompany invoice.*

*Existing Control Panel/Auto Start System to remain in place.*

Delivery of system will be within 12 weeks of proposal acceptance.

Payment to be made as follows: Equipment due net 30 after delivery, balance due net 30 after completion.

All material is guaranteed to be as specified. All work to be completed in a workmanlike manner according to standard practices. Any alteration or deviation from above specifications involving extra costs will be executed only upon written orders, and will become an extra charge over and above the estimate. All agreements contingent upon strikes, accidents or delays beyond our control. Owner to carry fire, tornado, and other necessary insurance. Our workers are fully covered by Workman's compensation Insurance.

**Authorized Signature:**

**Chris Koss**

Note: This proposal may be with-drawn by us if not accepted within 45 days.

**ACCEPTANCE OF PROPOSAL and TERMS AND**

**CONDITIONS.** (Pages 1 and 2, inclusively.) The above prices, specifications and Terms and Conditions are satisfactory and are hereby accepted. You are authorized to do the work as specified. By signing where indicated, you, as agent for the organization proposed, hereby authorized Air Exchange, Inc. to perform the work as specified on Page 1 of 2 of this proposal and agree and accept the Terms and Conditions (Page 2 of 2) of this proposal. Payment will be made as outlined above.

**SIGNATURE:** \_\_\_\_\_

**DATE OF ACCEPTANCE:** \_\_\_\_\_

# TERMS AND CONDITIONS

## AIR EXCHANGE, INC.

495-A Edison Ct.  
Fairfield, CA 94534

DIR# 1000011166  
CA Contractors Lic. 664135

Phone: 800-300-2945 *Page 2 of 2*  
Email: [ckoss@airexchange.com](mailto:ckoss@airexchange.com)

**PROJECT PROPOSED:** Salinas 3 - Plymovent System

### EXCLUSIONS TO THE PROJECT PROPOSED:

1. Permits and fees of any kind are not included in this proposal; including but not limited to, any pertinent load calculations; technical drawings, submittals, shop drawings and permit drawings of any kind. Should any of these items be required, a separate quote will be required.
2. Outside services, not limited to but including, concrete work, exterior penetrations, fork or scissor lift rentals, etc. are not included, unless indicated on Page 1 of 2 of the proposal.
3. All work to be performed during normal business hours (M-F, 7:30 a.m. to 4:00 p.m.). Work done outside of normal business hours will be subject to additional charges (i.e., time and one-half, double time, etc.) unless indicated on Page 1 of 2 of the proposal.
4. Payments terms are noted on the proposal. Should you require different terms than noted, an addendum to this contract will need to be fully executed before revised terms will be accepted.
5. Freight is not included, unless indicated on Page 1 of 2 of the proposal. Please provide preferred carrier. If you authorize, Air Exchange, Inc. will pay for freight charges and invoice you, but you must include this provision in your purchase order to Air Exchange, Inc.