


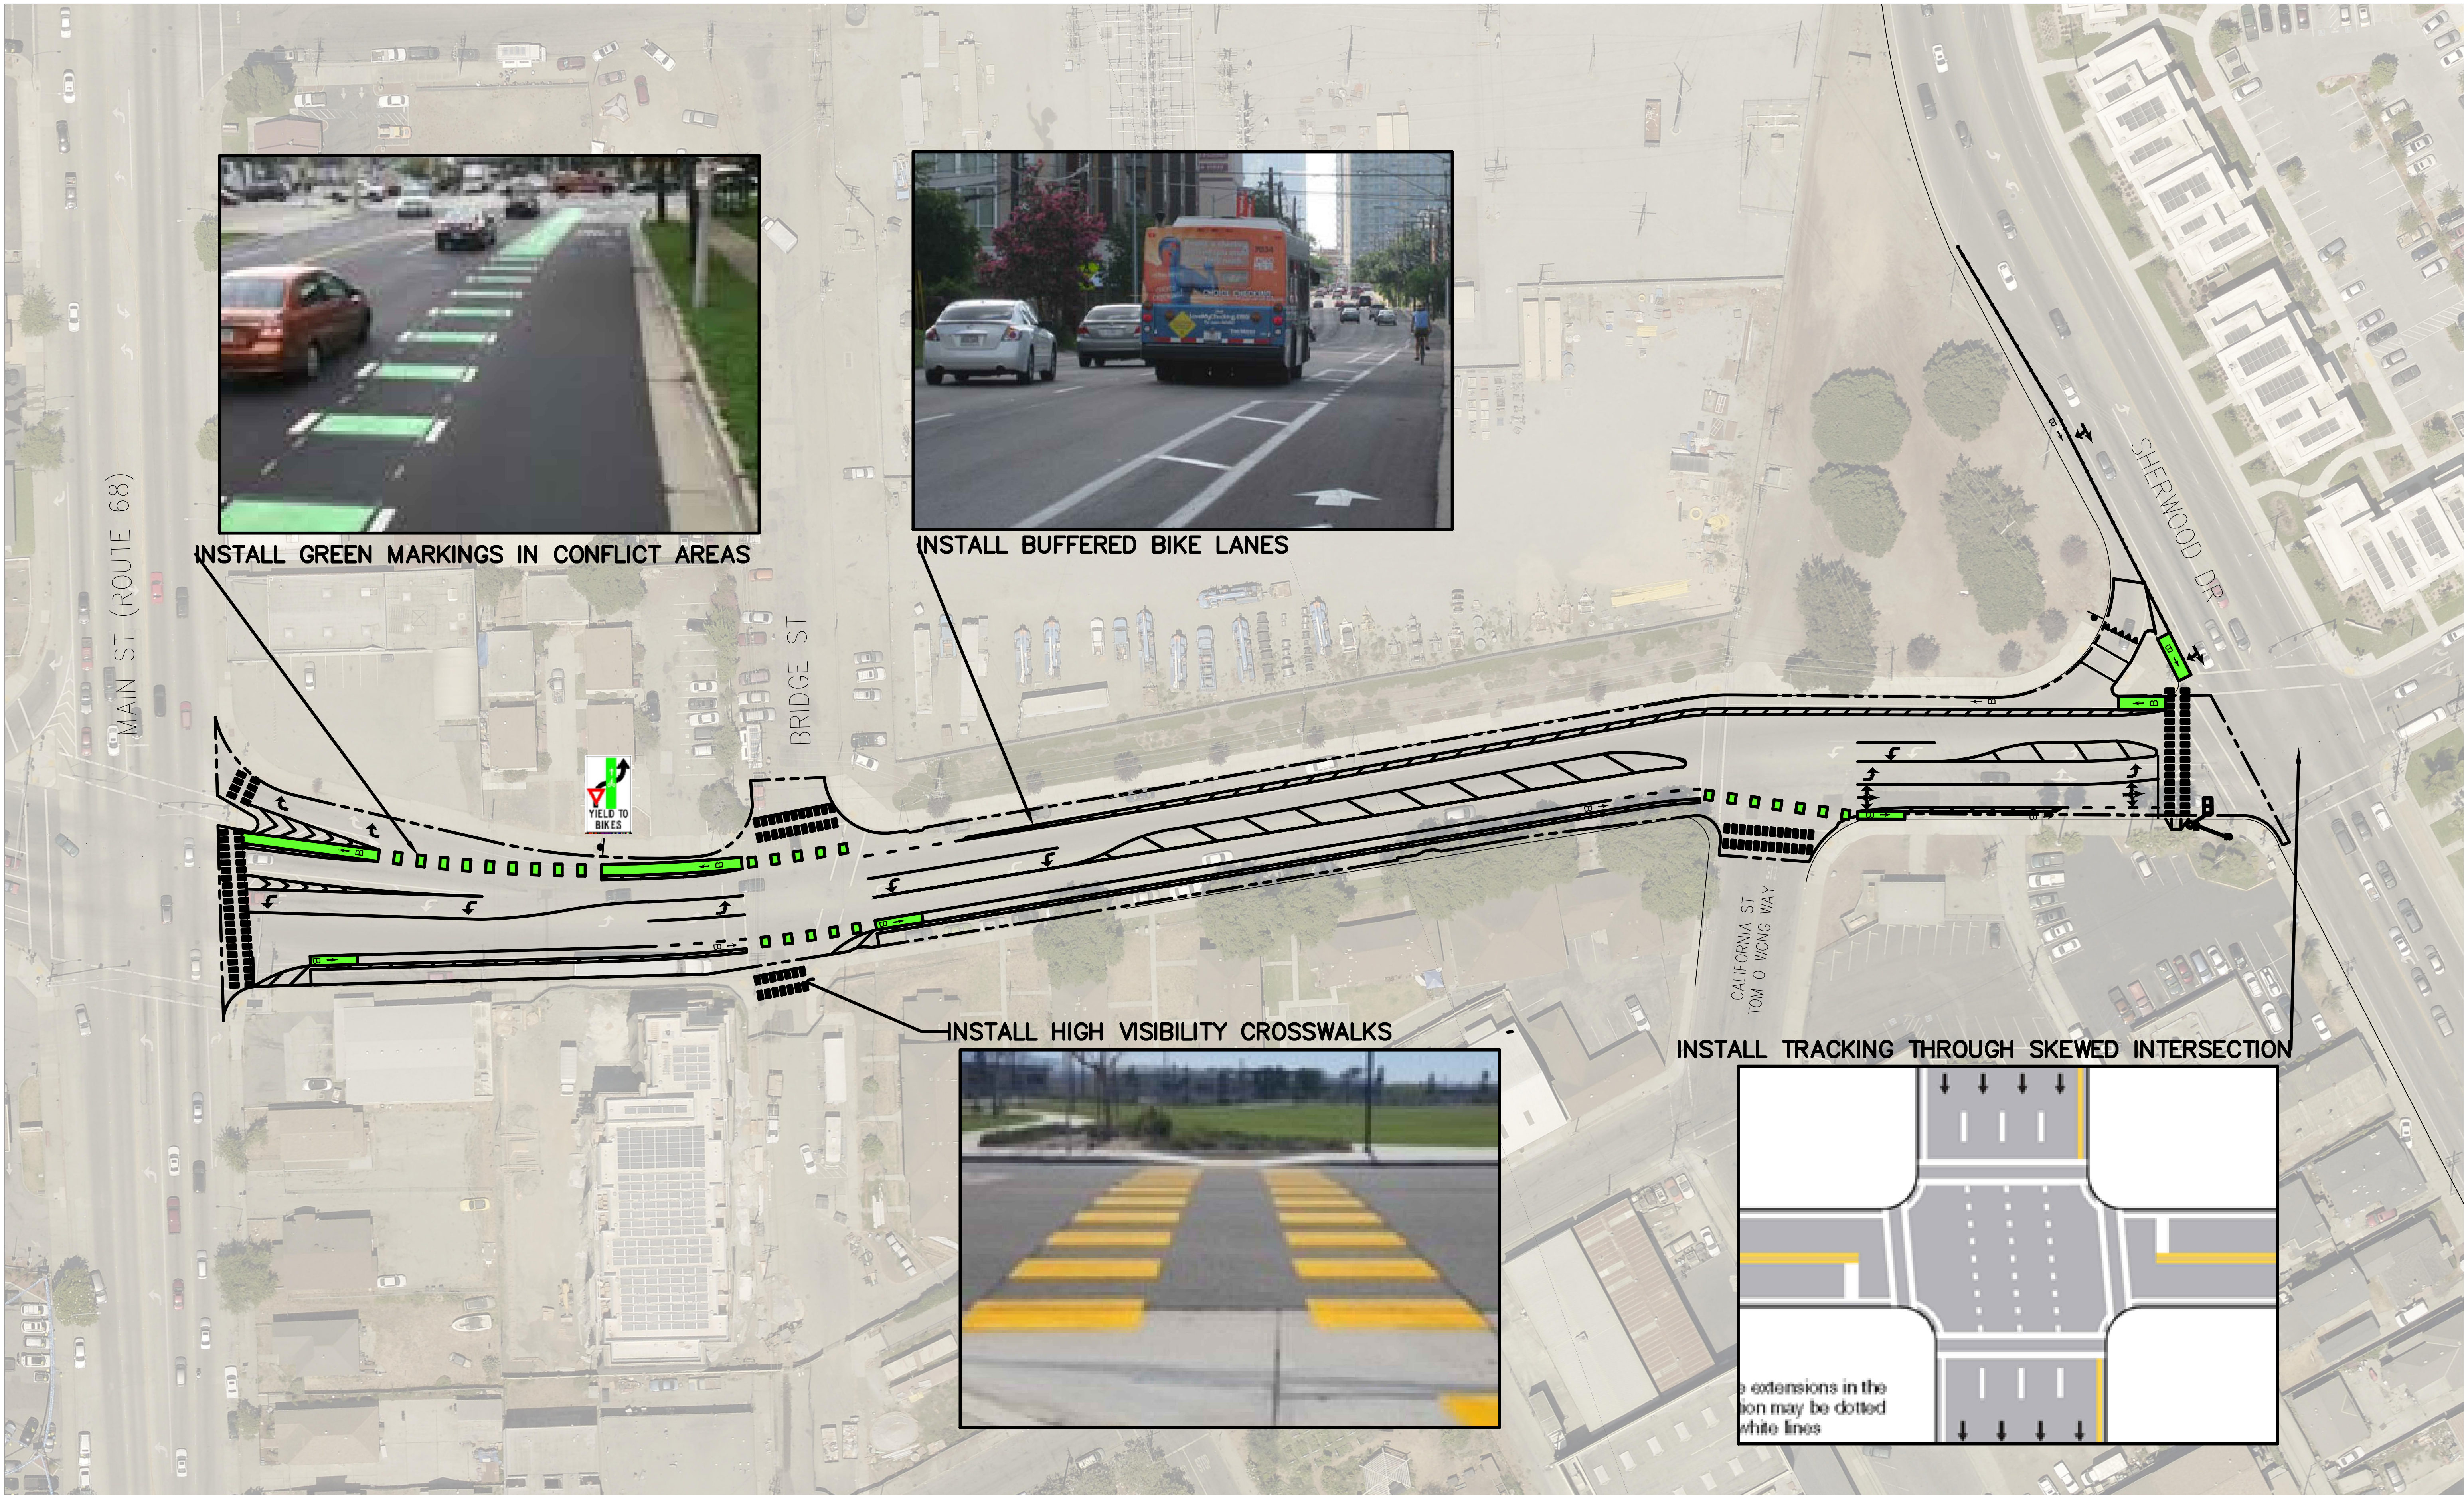

CITY OF SALINAS
PUBLIC WORKS DEPARTMENT

DESIGNED BY:
AE
CAD BY:
AE
CONSTRUCTION INSPECTION SUPERVISOR:
TBD
PROJECT ENGINEER / MANAGER:
TBD

APPROVED FOR CONSTRUCTION:
DATE _____




REVIEWED BY:
DATE _____



DATE	REVISION	APP.

SAFE STREETS PILOT PROGRAM
E ROSSI ST IMPROVEMENTS

PROJ. NO. 08	SHEET NO.
N/A	1
FILE NO.	OF
N/A	2

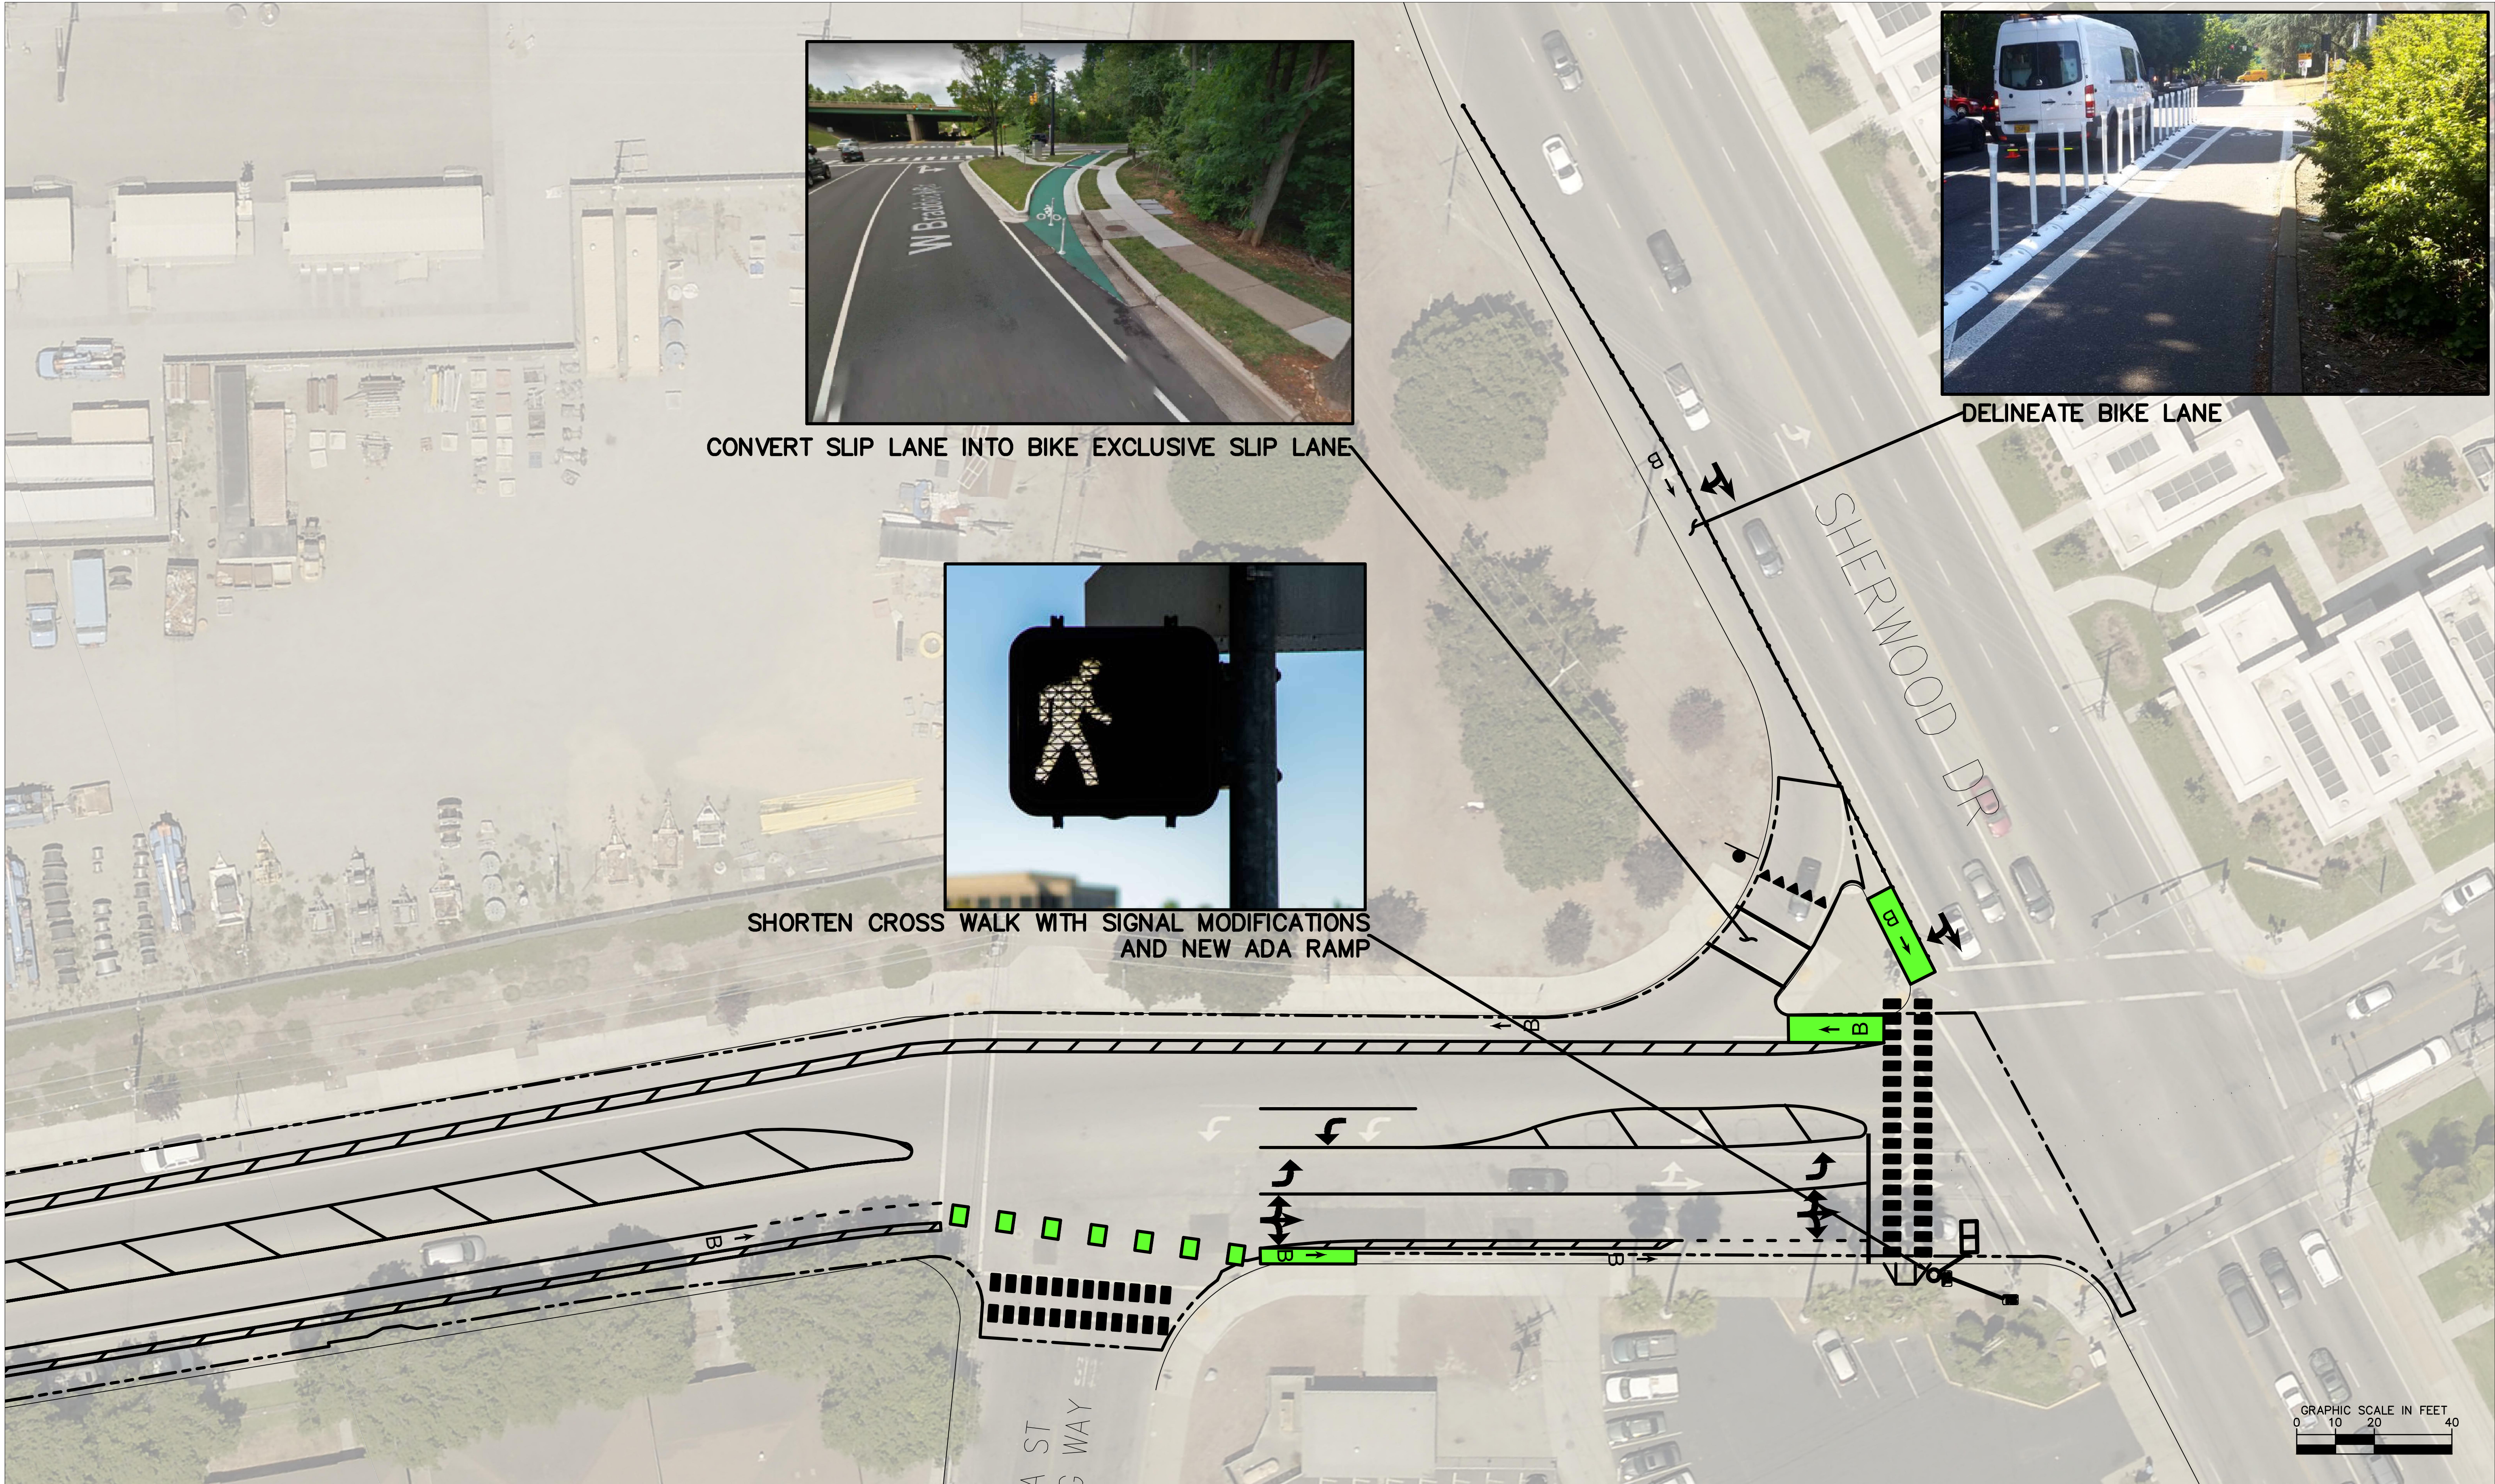


CITY OF SALINAS
PUBLIC WORKS DEPARTMENT

DESIGNED BY:
AE
CAD BY:
AE
CONSTRUCTION INSPECTION SUPERVISOR:
TBD
PROJECT ENGINEER / MANAGER:
TBD

APPROVED FOR CONSTRUCTION:
DATE _____



REVIEWED BY:
DATE _____

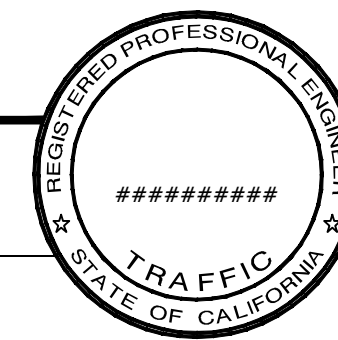

DATE	REVISION	APP.

SAFE STREETS PILOT PROGRAM
E ROSSI ST AND SHERWOOD DR
INTERSECTION IMPROVEMENTS

PROJ. NO. 000
N/A
SHEET NO. 2
FILE NO. N/A
OF 2