


Preliminary Not For Construction

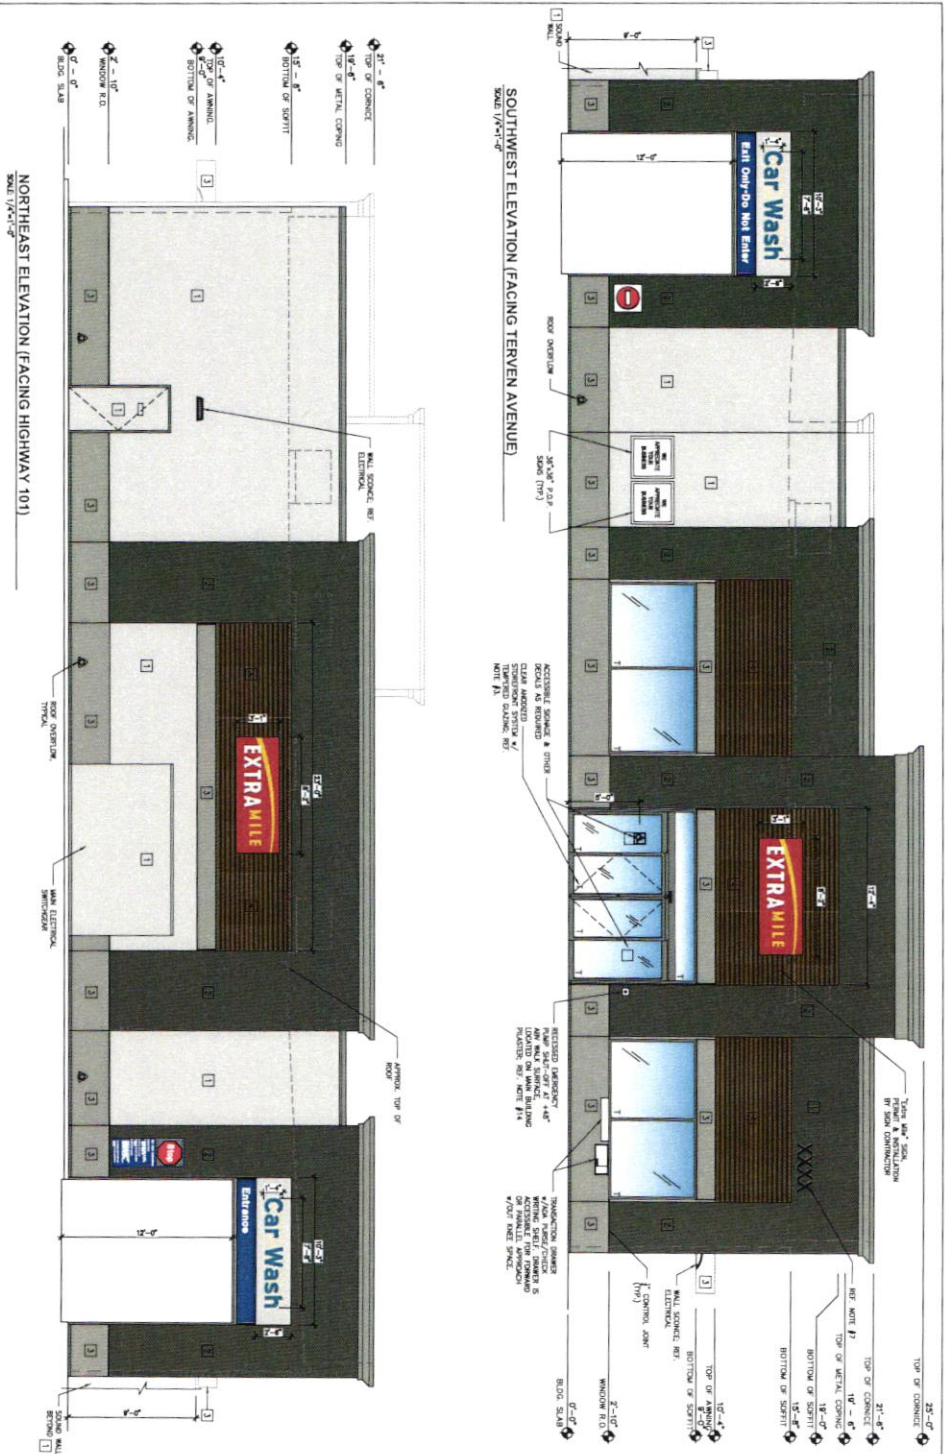

DECAL LEGEND

NOTE: DECAL TYPE AND PLACEMENT SHALL COMPLY WITH THE SECTION 15, BACKGROUND BUILDING ENTRY FLOOR DETAILS.

COLOR LEGEND:

| MARK | DESCRIPTION                        | COLOR #   |
|------|------------------------------------|-----------|

GENERAL NOTES:

Job Number: 22623  
Sheet: A3.1  
Barghausen Consulting Engineers, LLC  
18715 72nd Avenue South  
Kemp, WA 98032  
425.251.6222  
barghausen.com

For: JAY WARAICH  
301 E BIDWELL STREET  
FOLSOM, CALIFORNIA 95630

Title: EXTERIOR ELEVATION  
690 AIRPORT BLVD  
SALINAS, CA 93905