


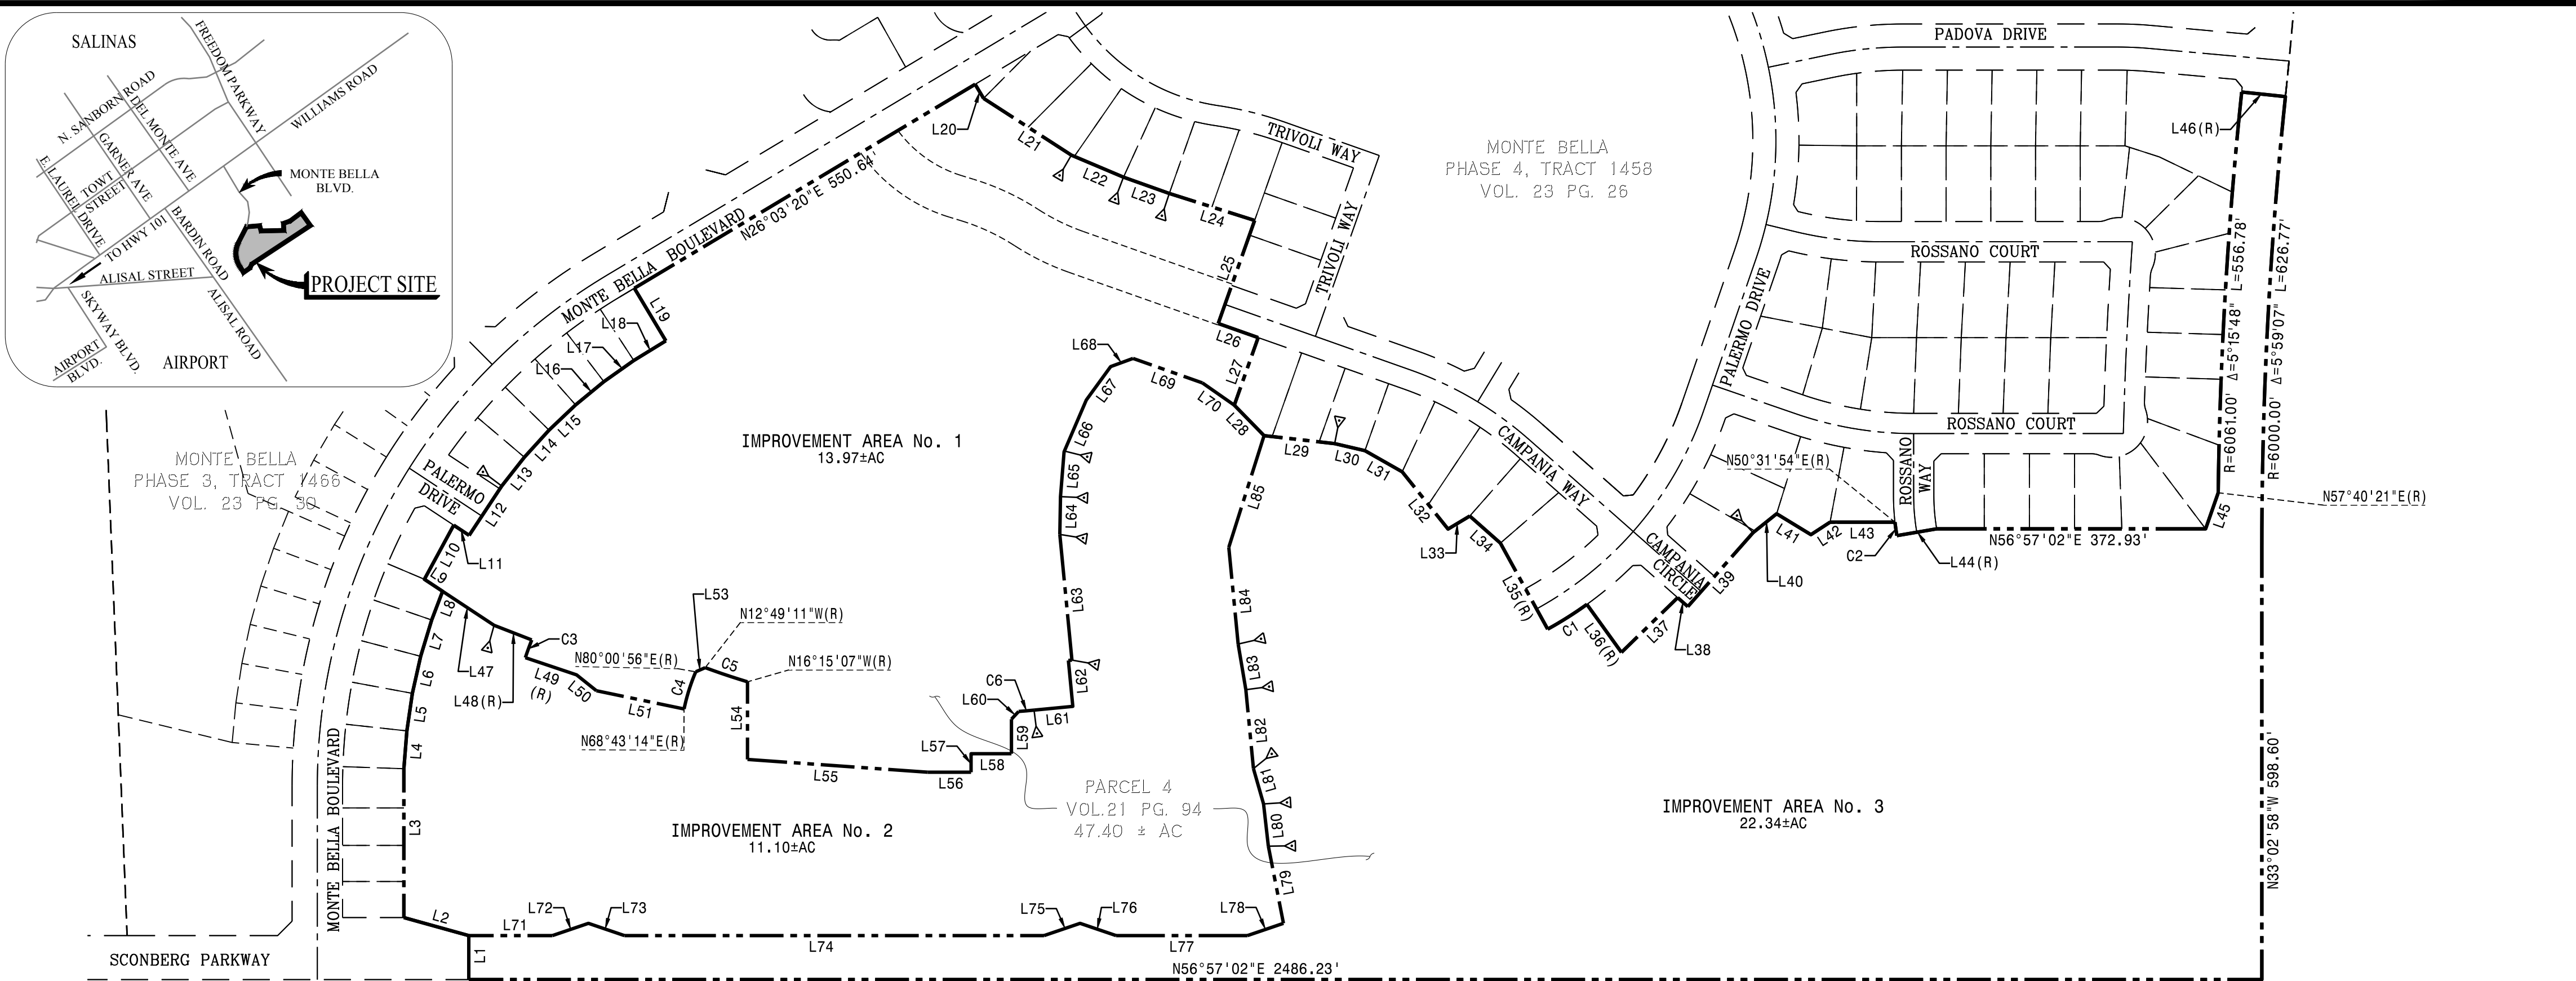

Line Table		
Line #	Bearing	Length
L1	N33°02'58"W	61.00'
L2	N72°28'29"E	93.41'
L3	N33°02'58"W	206.36'
L4	N28°32'21"W	52.62'
L5	N24°42'02"W	52.60'
L6	N20°25'28"W	52.60'
L7	N16°08'54"W	52.60'
L8	N12°16'44"W	42.60'
L9	N89°36'54"W	30.23'
L10	N4°34'29"W	85.33'
L11	N89°36'54"W	25.60'
L12	N0°23'06"E	81.99'
L13	N5°09'20"E	50.79'

Line Table		
Line #	Bearing	Length
L14	N9°17'03"E	50.79'
L15	N13°24'45"E	50.79'
L16	N17°32'28"E	50.79'
L17	N21°40'10"E	50.79'
L18	N25°25'10"E	52.13'
L19	N63°56'40"W	85.00'
L20	N63°56'40"W	22.75'
L21	N89°49'37"E	144.98'
L22	N79°52'11"E	78.45'
L23	N76°30'46"E	67.42'
L24	N74°30'08"E	124.07'
L25	N13°36'07"W	151.52'
L26	N76°23'53"E	58.71'

Line Table		
Line #	Bearing	Length
L27	N13°36'07"W	99.38'
L28	N77°23'19"W	59.05'
L29	N63°23'39"E	98.51'
L30	N70°03'22"E	43.08'
L31	N86°29'57"E	59.40'
L32	N71°43'53"W	101.74'
L33	N25°59'03"E	35.13'
L34	N81°31'53"W	56.71'
L35	N61°51'09"W	136.08'
L36	N68°47'07"W	81.99'
L37	N12°43'52"E	108.80'
L38	N81°37'02"W	18.76'
L39	N8°22'58"E	136.82'

Line Table		
Line #	Bearing	Length
L40	N18°12'58"E	41.81'
L41	N88°17'05"E	55.69'
L42	N23°50'40"E	31.69'
L43	N56°57'02"E	89.97'
L44	N47°13'55"E	56.00'
L45	N13°50'12"W	52.95'
L46	N62°56'09"E	61.00'
L47	N89°36'54"W	85.58'
L48	N78°10'49"E	56.00'
L49	N75°31'38"E	75.00'
L50	N84°20'57"W	35.18'
L51	N68°41'54"E	124.15'
L53	N33°22'26"E	14.33'

Line Table		
Line #	Bearing	Length
L54	N33°02'58"W	107.63'
L55	N61°00'24"E	250.63'
L56	N56°57'02"E	60.00'
L57	N33°02'58"W	25.69'
L58	N56°57'02"E	56.00'
L59	N33°02'58"W	47.87'
L60	N9°55'46"E	14.63'
L61	N51°26'20"E	53.98'
L62	N38°33'40"W	64.00'
L63	N38°33'40"W	175.04'
L64	N32°01'58"W	52.40'
L65	N28°28'22"W	62.33'
L66	N9°50'42"W	78.14'

Line Table		
Line #	Bearing	Length
L67	N3°01'07"E	57.33'
L68	N36°50'47"E	33.07'
L69	N76°23'53"E	102.00'
L70	N88°08'35"W	53.95'
L71	N56°57'02"E	115.88'
L72	N38°10'21"E	52.81'
L73	N75°43'43"E	52.81'
L74	N56°57'02"E	581.71'
L75	N38°10'21"E	52.81'
L76	N75°43'43"E	52.81'
L77	N56°57'02"E	182.02'
L78	N38°10'21"E	52.81'
L79	N44°08'25"W	108.99'

Line Table		
Line #	Bearing	Length
L80	N39°30'07"W	58.98'
L81	N49°02'01"W	50.85'
L82	N38°34'22"W	110.00'
L83	N42°35'44"W	64.16'
L84	N38°34'22"W	134.78'
L85	N15°31'20"W	162.35'

Curve Table			
Curve #	Radius	Delta	Length
C1	532.00'	6°55'52"	64.36'
C2	328.00'	3°18'01"	18.89'
C3	564.00'	2°39'11"	26.12'
C4	272.00'	11°24'07"	54.13'
C5	1032.00'	3°25'56"	61.82'
C6	1032.00'	1°11'29"	21.46'

FILED IN THE OFFICE OF THE CITY CLERK OF THE CITY OF SALINAS THIS _____ DAY OF _____, 2016.

CITY CLERK OF THE CITY OF SALINAS

I HEREBY CERTIFY THAT THE WITHIN MAP SHOWING THE PROPOSED BOUNDARIES OF THE CITY OF SALINAS COMMUNITY FACILITIES DISTRICT NO. (2016-1) WAS APPROVED BY THE CITY COUNCIL OF THE CITY OF SALINAS: AT A REGULAR SCHEDULED MEETING THEREOF, HELD ON THE _____ DAY OF _____, 2016. BY ITS RESOLUTION NO. _____.

CITY CLERK OF THE CITY OF SALINAS

FILED THIS _____ DAY OF _____, 2016. AT THE HOUR OF _____ O'CLOCK _____ M. IN BOOK _____ OF MAPS OF ASSESSMENT AND COMMUNITY FACILITIES DISTRICTS PAGE NOS. _____ THROUGH _____ AS INSTRUMENT NO. _____ IN THE OFFICE OF THE RECORDER IN THE COUNTY OF MONTEREY, STATE OF CALIFORNIA.

COUNTY RECORDER OF THE COUNTY OF MONTEREY

FEE \$ _____

PROPOSED BOUNDARY OF
COMMUNITY FACILITIES DISTRICT NO. (2016-1)

A PORTION OF MONTE BELLA PLANNED COMMUNITY
COUNTY OF MONTEREY, CALIFORNIA

MacKay & Somps

ENGINEERS PLANNERS SURVEYORS
51428 FRANKLIN DR., PLEASANTON, CA 94588 (925)225-0690

AUGUST 2016

SHEET 1 OF 1



0 75 150 300

SCALE: 1"=150'