


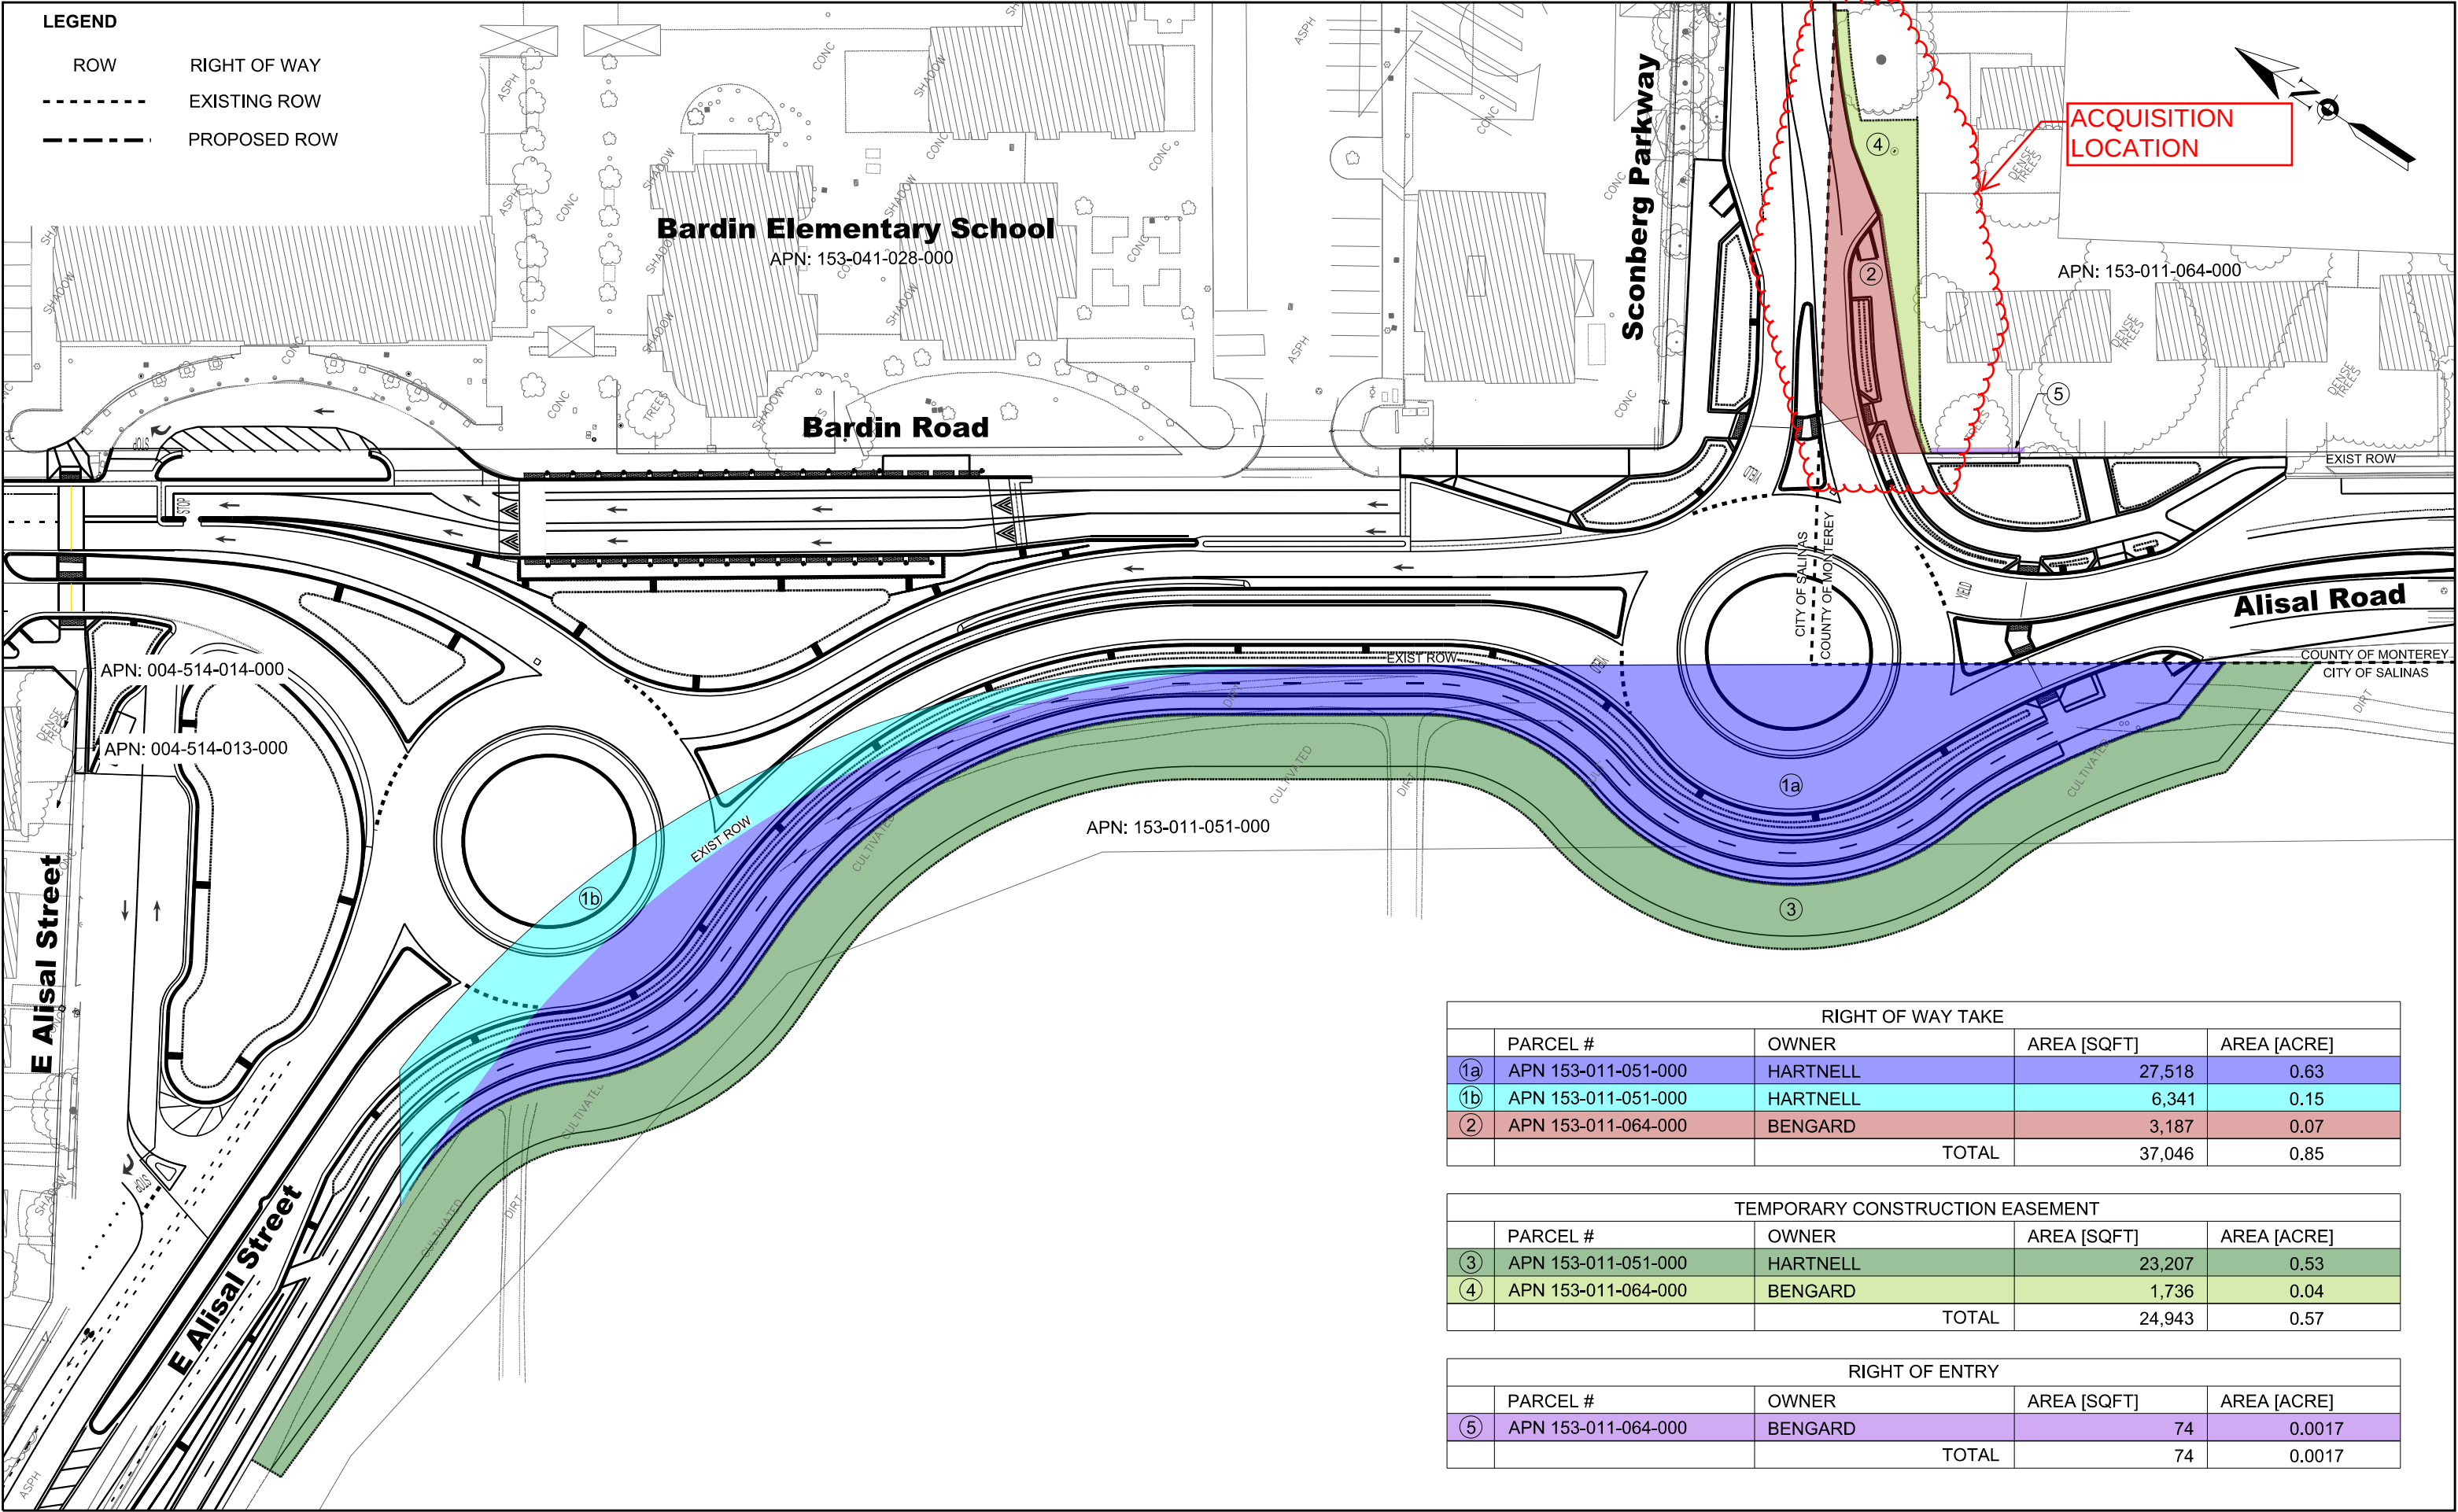

RIGHT OF WAY TAKE				
	PARCEL #	OWNER	AREA [SQFT]	AREA [ACRE]
1a	APN 153-011-051-000	HARTNELL	27,518	0.63
1b	APN 153-011-051-000	HARTNELL	6,341	0.15
2	APN 153-011-064-000	BENGARD	3,187	0.07
TOTAL			37,046	0.85

TEMPORARY CONSTRUCTION EASEMENT				
	PARCEL #	OWNER	AREA [SQFT]	AREA [ACRE]
3	APN 153-011-051-000	HARTNELL	23,207	0.53
4	APN 153-011-064-000	BENGARD	1,736	0.04
TOTAL			24,943	0.57

RIGHT OF ENTRY				
	PARCEL #	OWNER	AREA [SQFT]	AREA [ACRE]
5	APN 153-011-064-000	BENGARD	74	0.0017
TOTAL			74	0.0017