


MULTI-WAY STOP EXHIBIT

PAJARO ST, SAN RAMON CIR & SAN PEDRO STREET

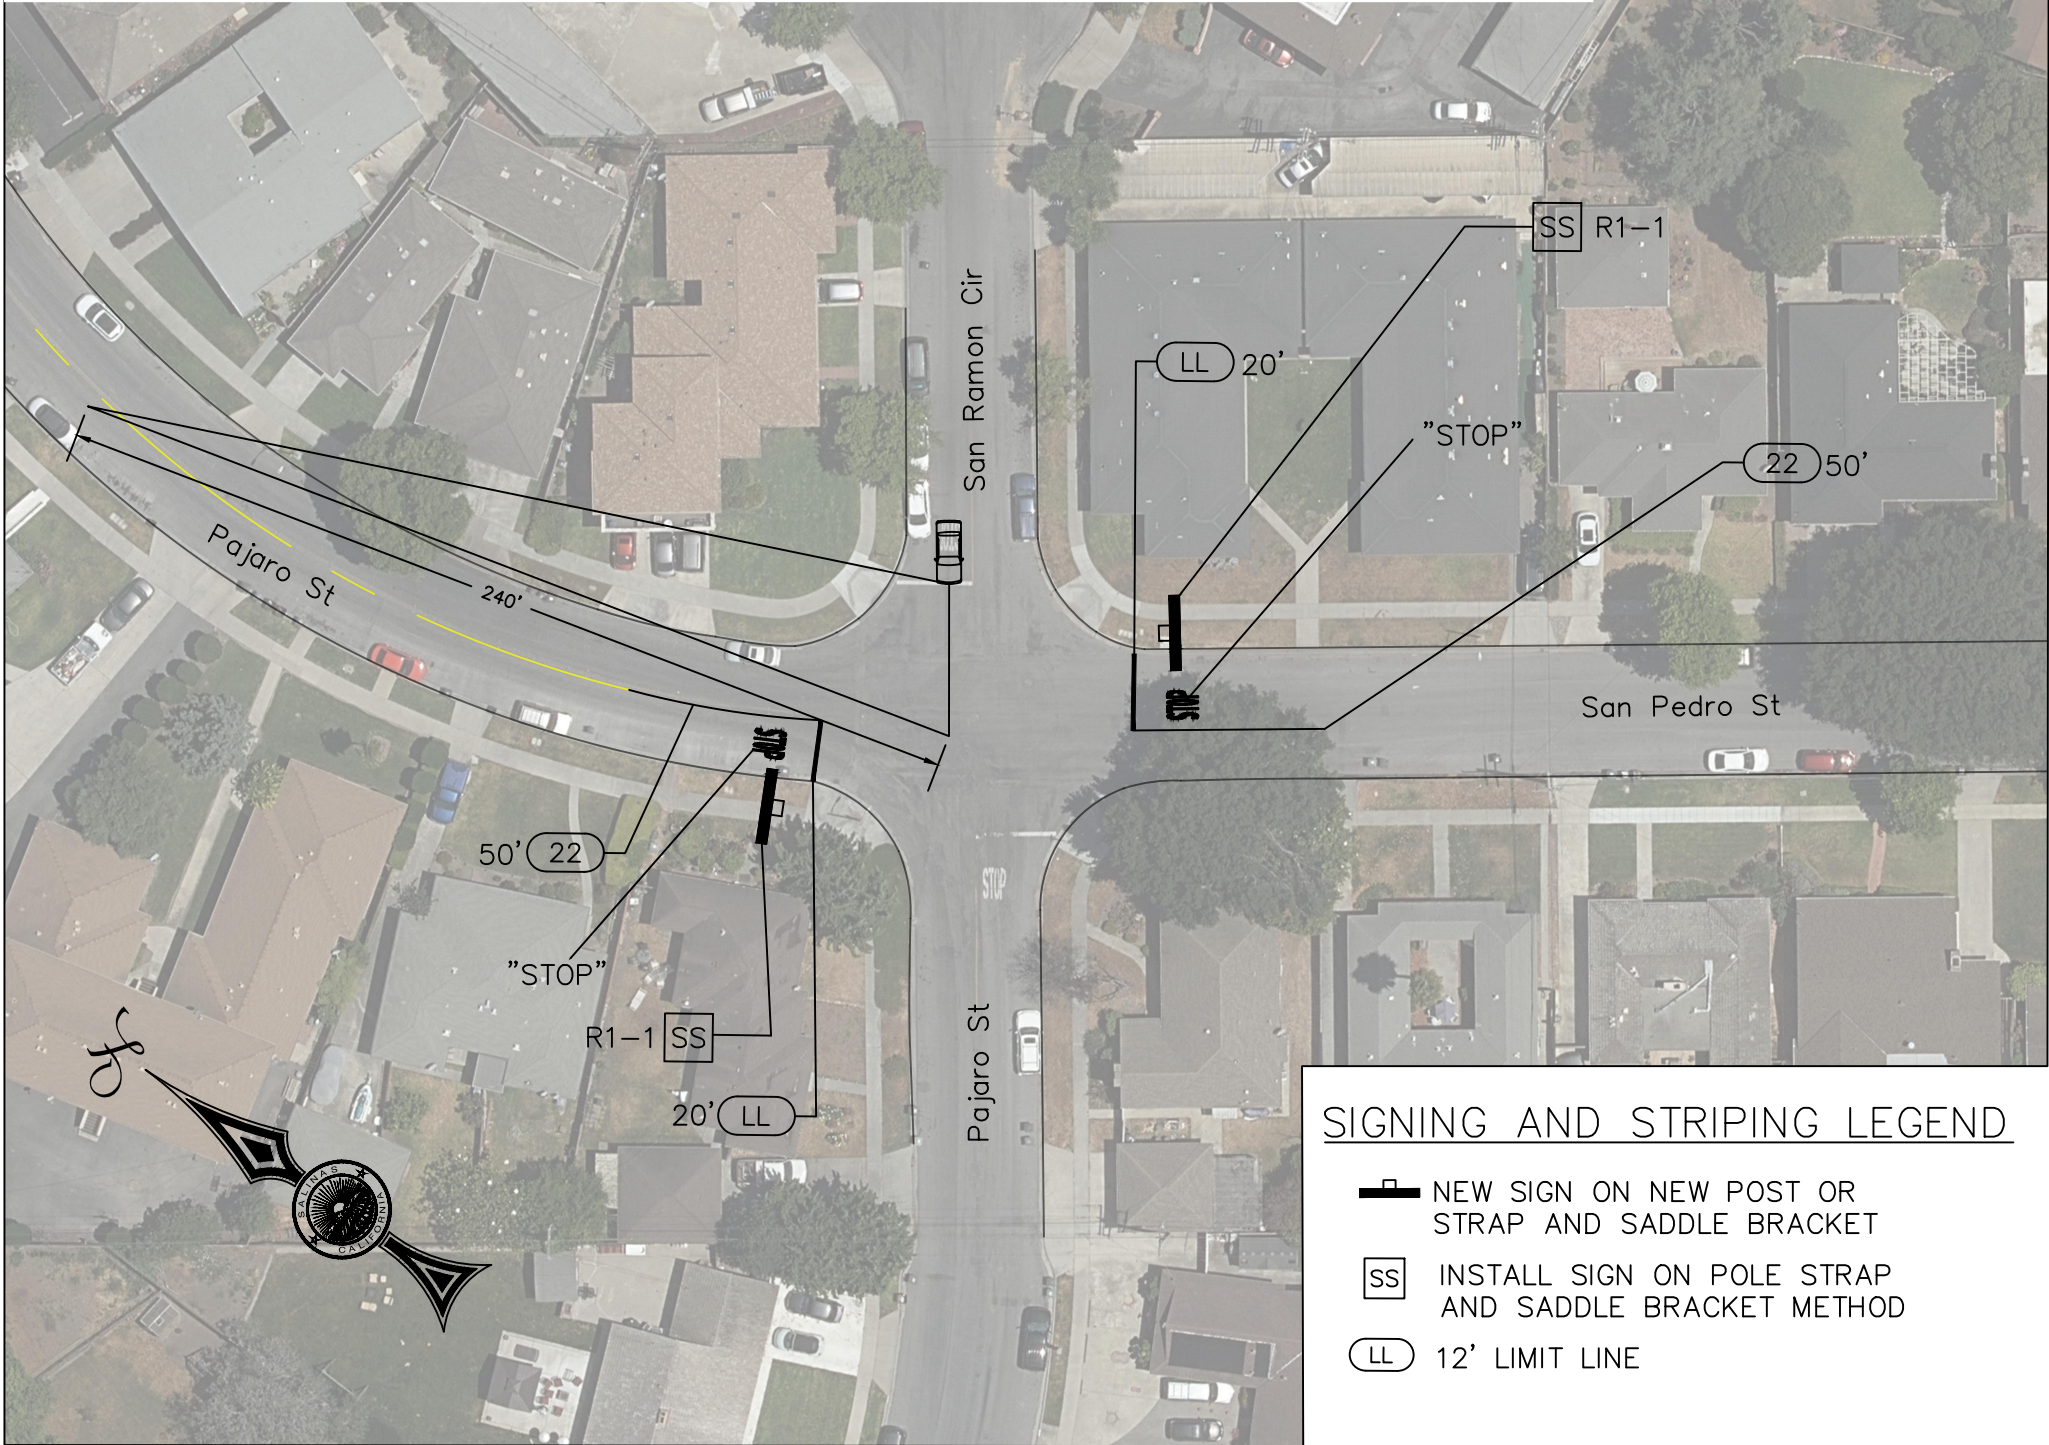

SIGNING AND STRIPING LEGEND

-  NEW SIGN ON NEW POST OR STRAP AND SADDLE BRACKET
-  INSTALL SIGN ON POLE STRAP AND SADDLE BRACKET METHOD
-  12' LIMIT LINE