


PROPOSED NO PARKING/ NO STOPPING
FRONT STREET AT WINHAM STREET

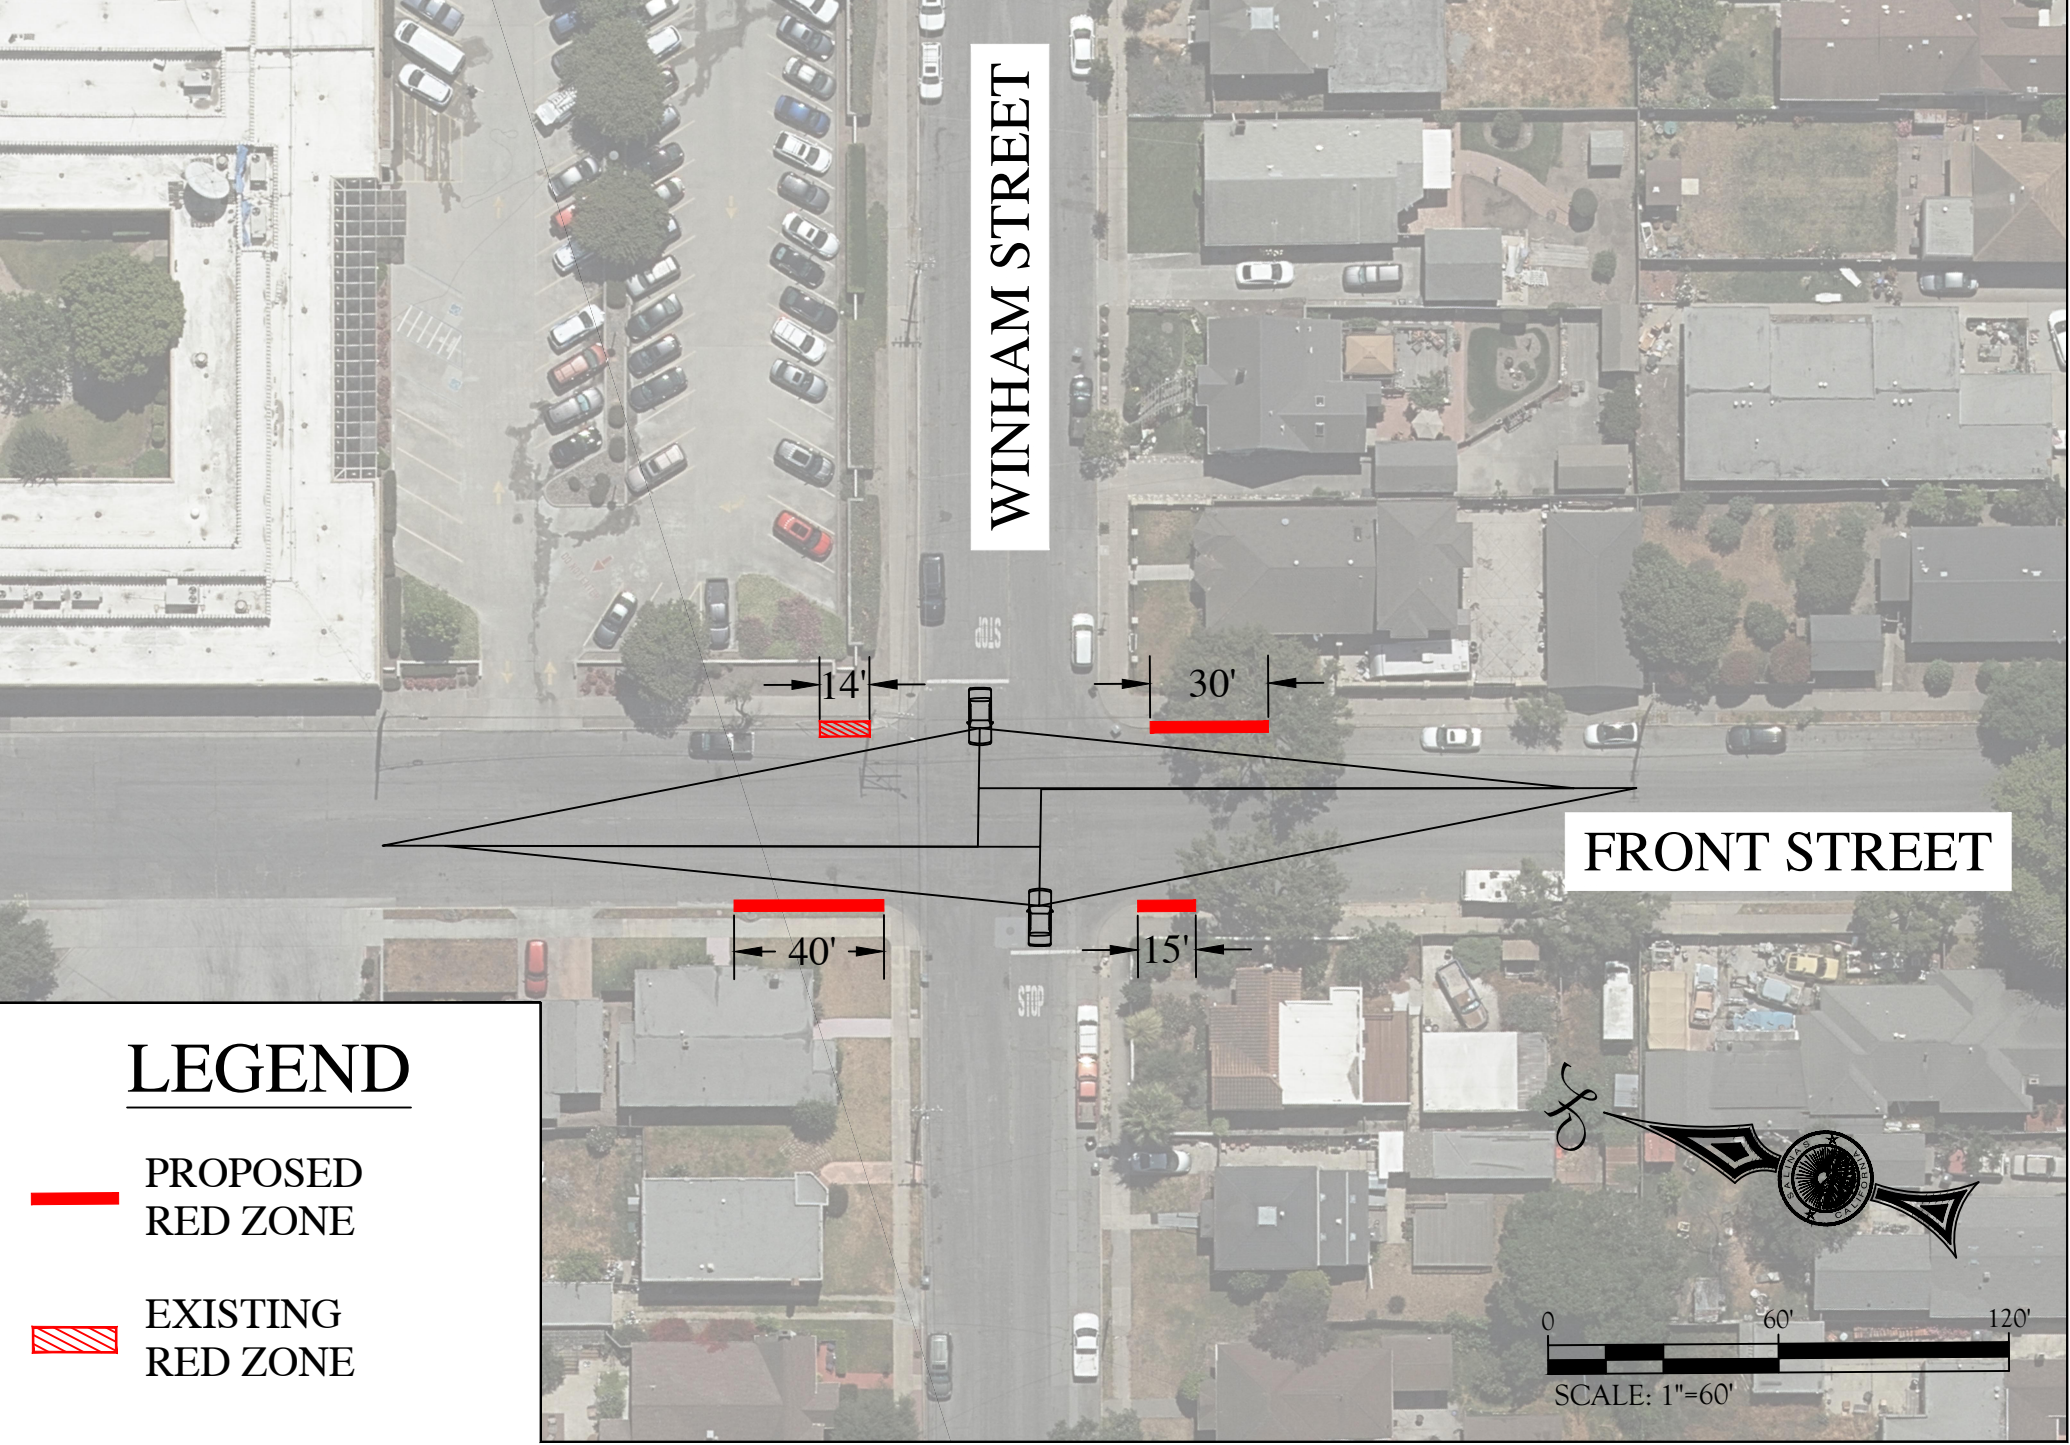

WINHAM STREET

FRONT STREET

LEGEND

- PROPOSED RED ZONE
- EXISTING RED ZONE

