

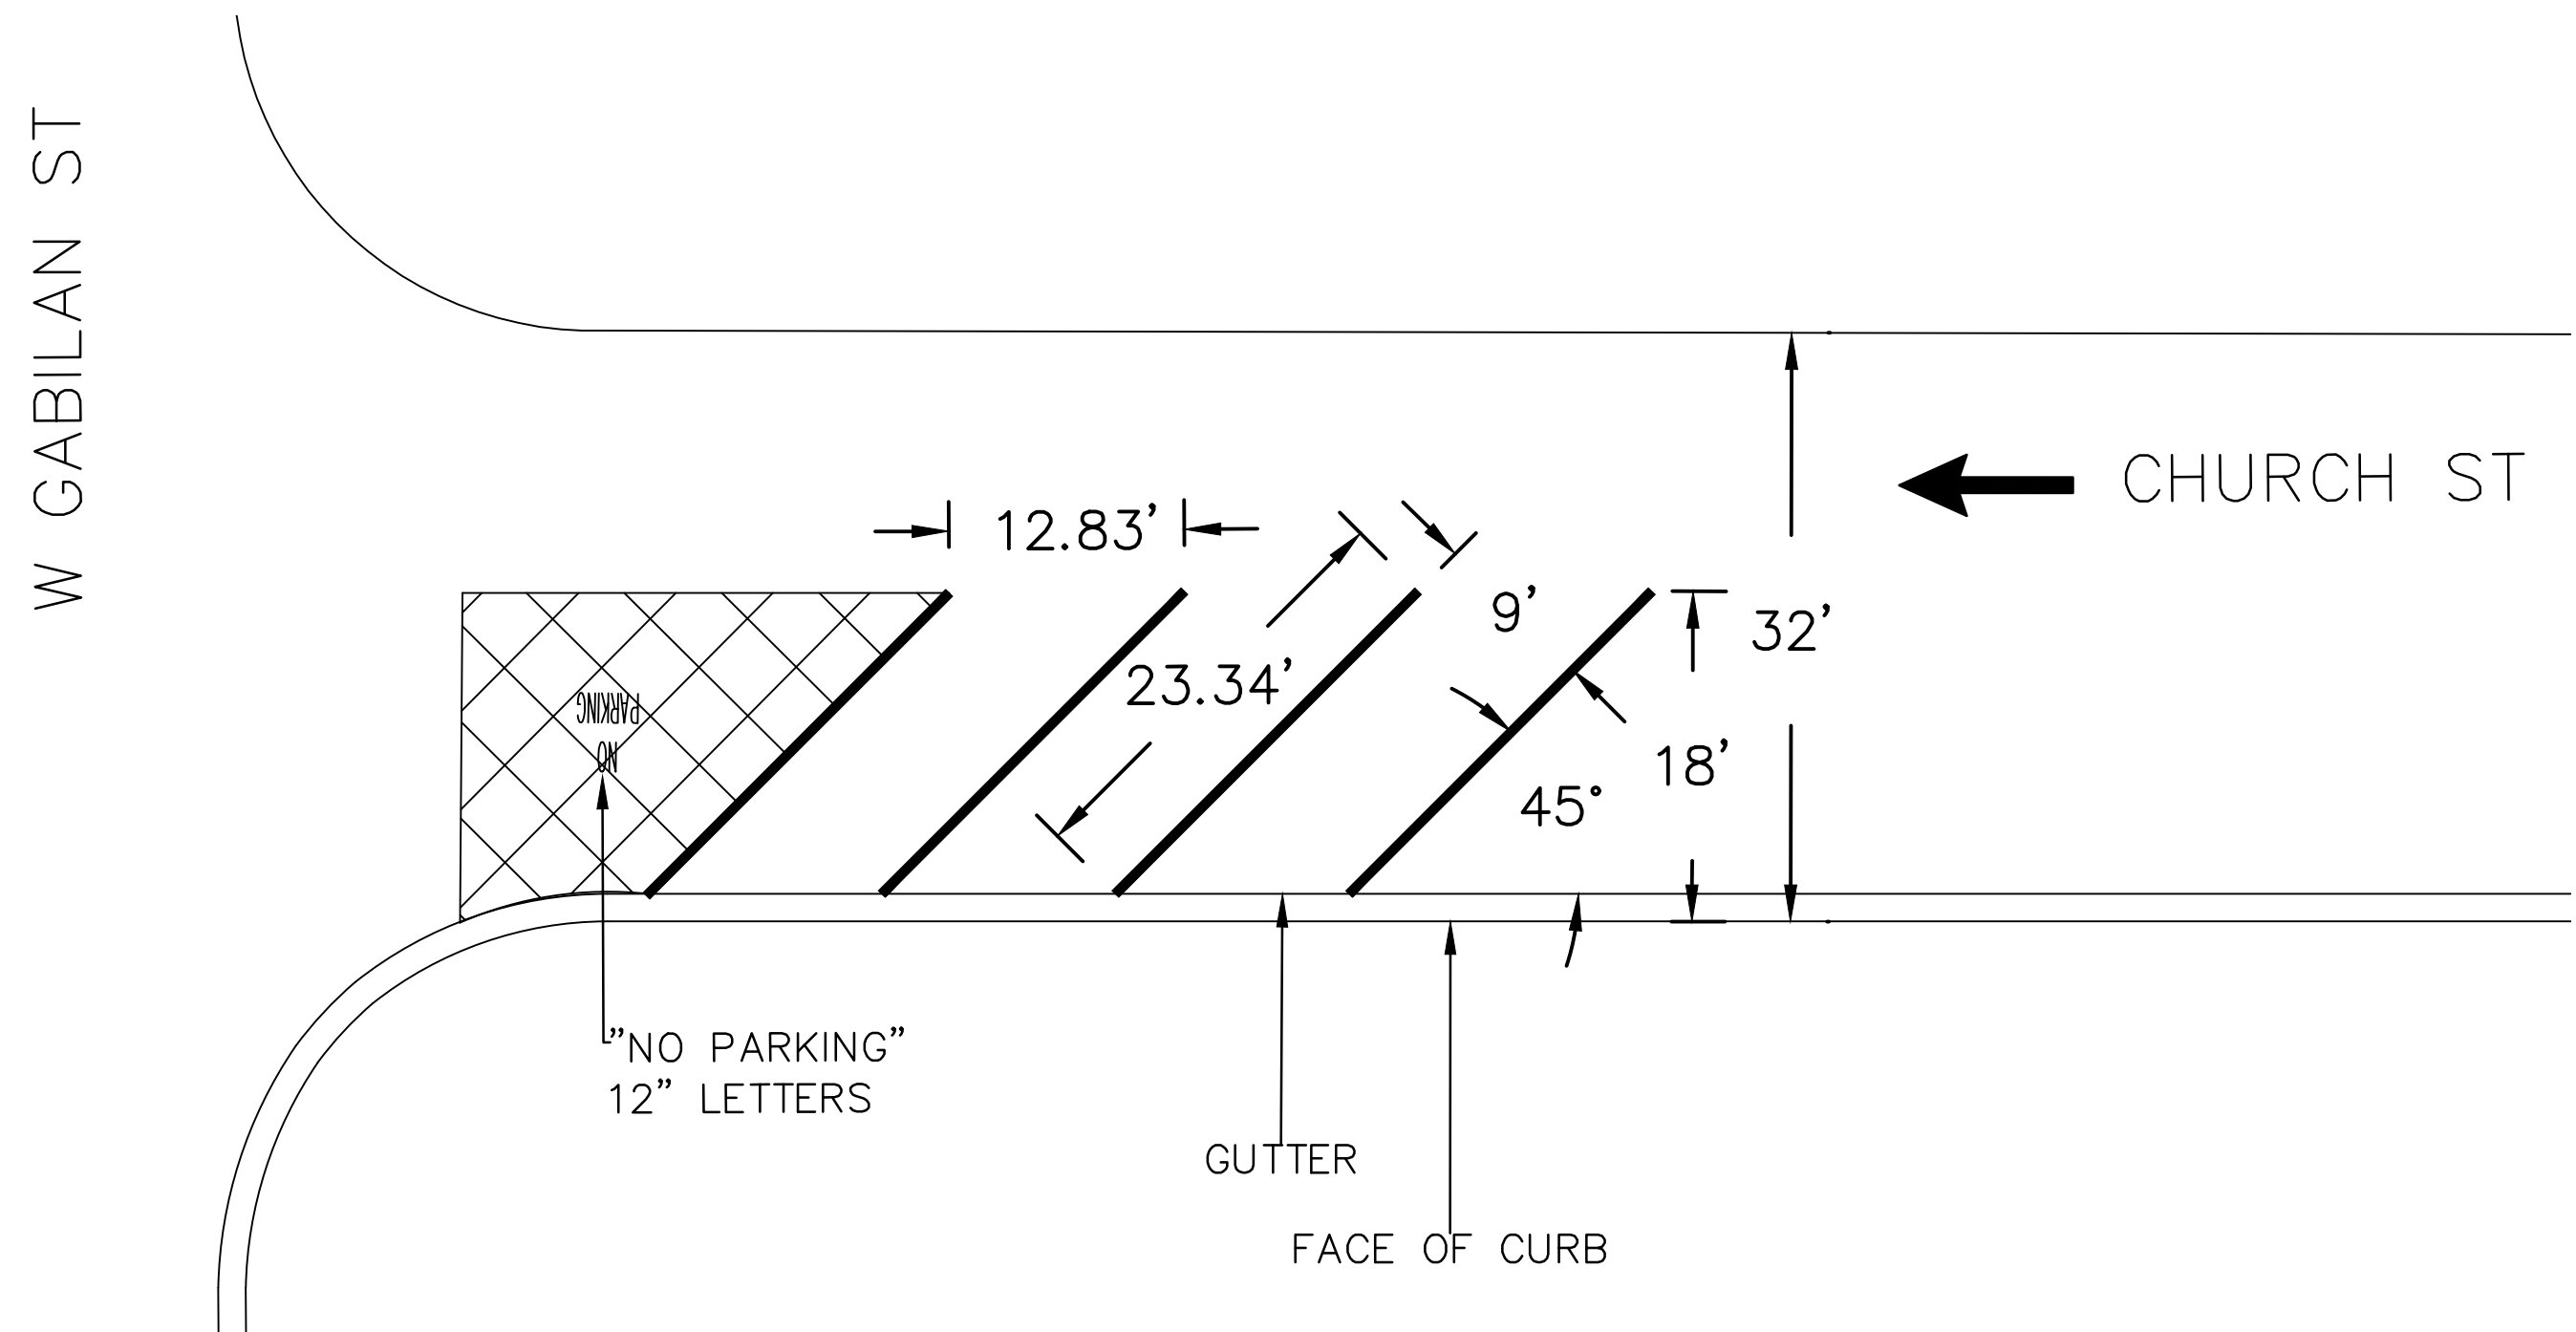
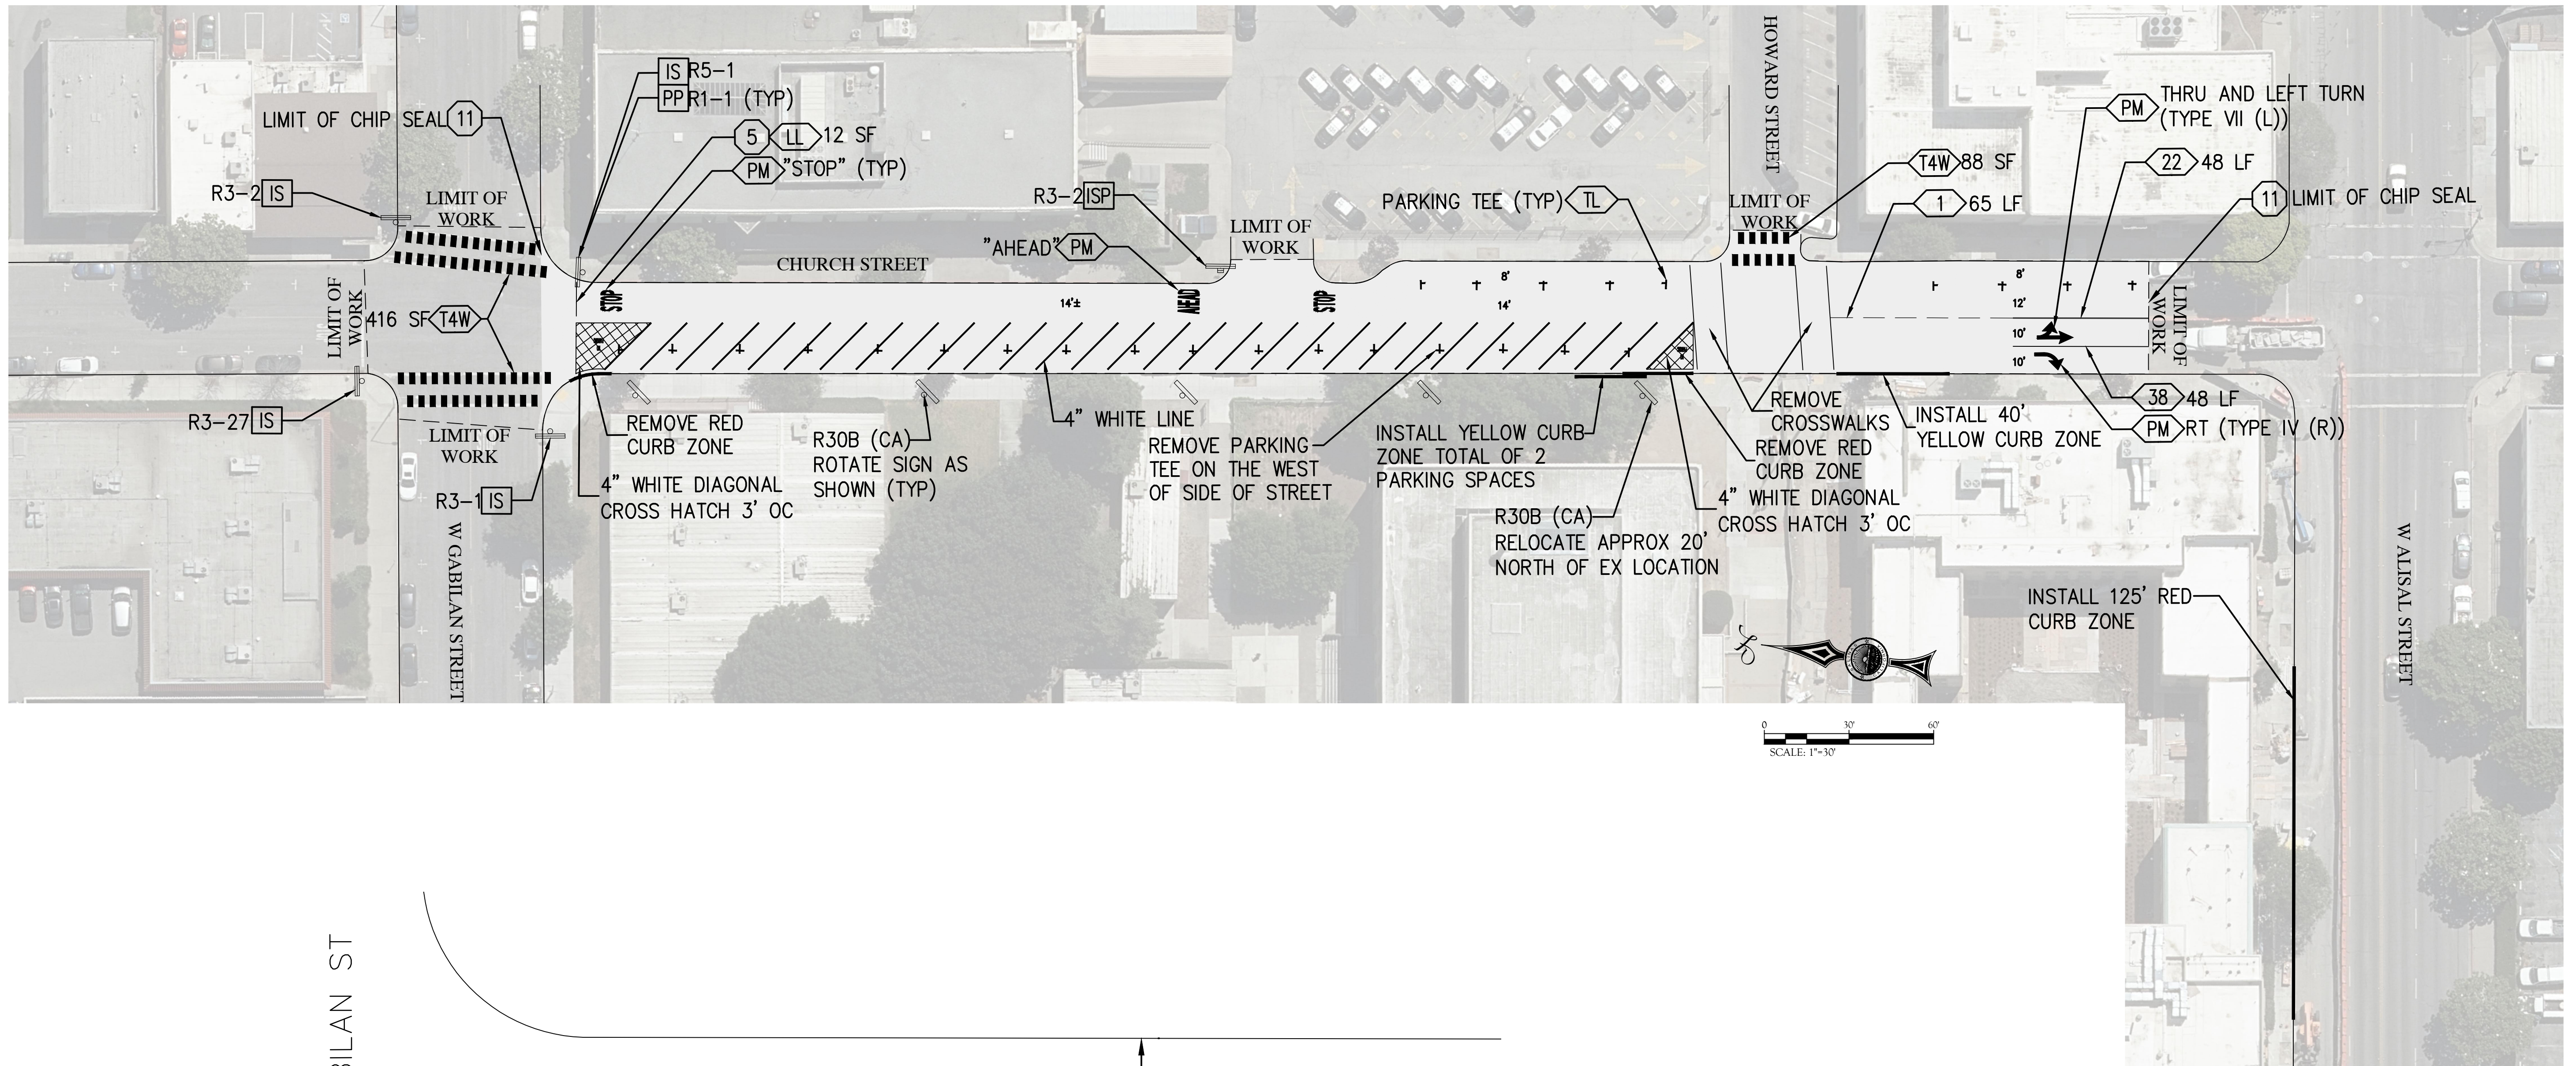


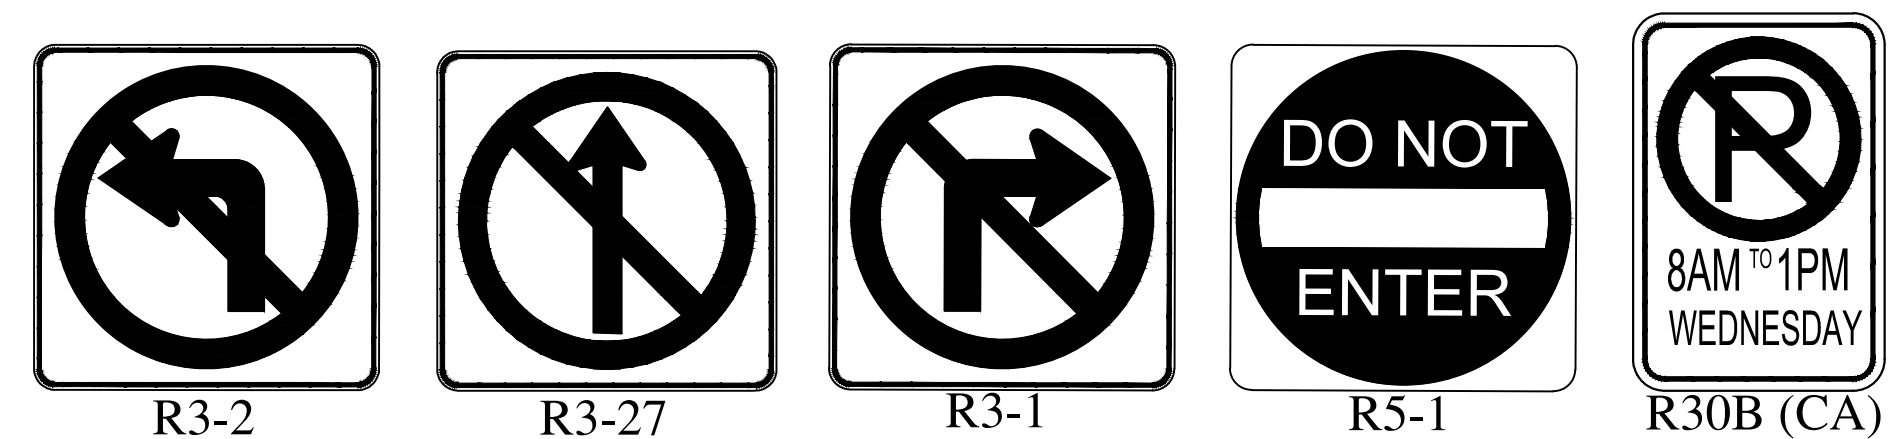

4' WHITE LINE	= 370 SF
PAVEMENT MARKINGS	= 683 SF
CHIP SEAL	= 21,100 SF
DETAIL 1	= 22 SF
DETAIL 38	= 33 SF
DETAIL 22	= 16 SF
PP	= 4
ISP	= 1
IS	= 4

FRONT-IN STALL DETAIL

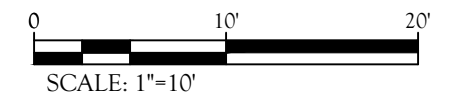

SIGN LEGEND